



Keynotes- Exterior Elevation	
Key Value	Keynote Text
E01	NICHICHA FIVER CEMENT DIMENSION SERIES-INDIGO RIBBED
E02	BELDEN BRICK, BLACK DIAMOND VELOUR
E03	HARDIEPANEL VERTICAL SIDING SMOOTH- COLOR NIGHT GRAY
E04	HARDIEPANEL VERTICAL SIDING SMOOTH- COLOR ARCTIC WHITE
E05	NICHICHA FIBER CEMENT MASONRY SERIES- SANDSTONE

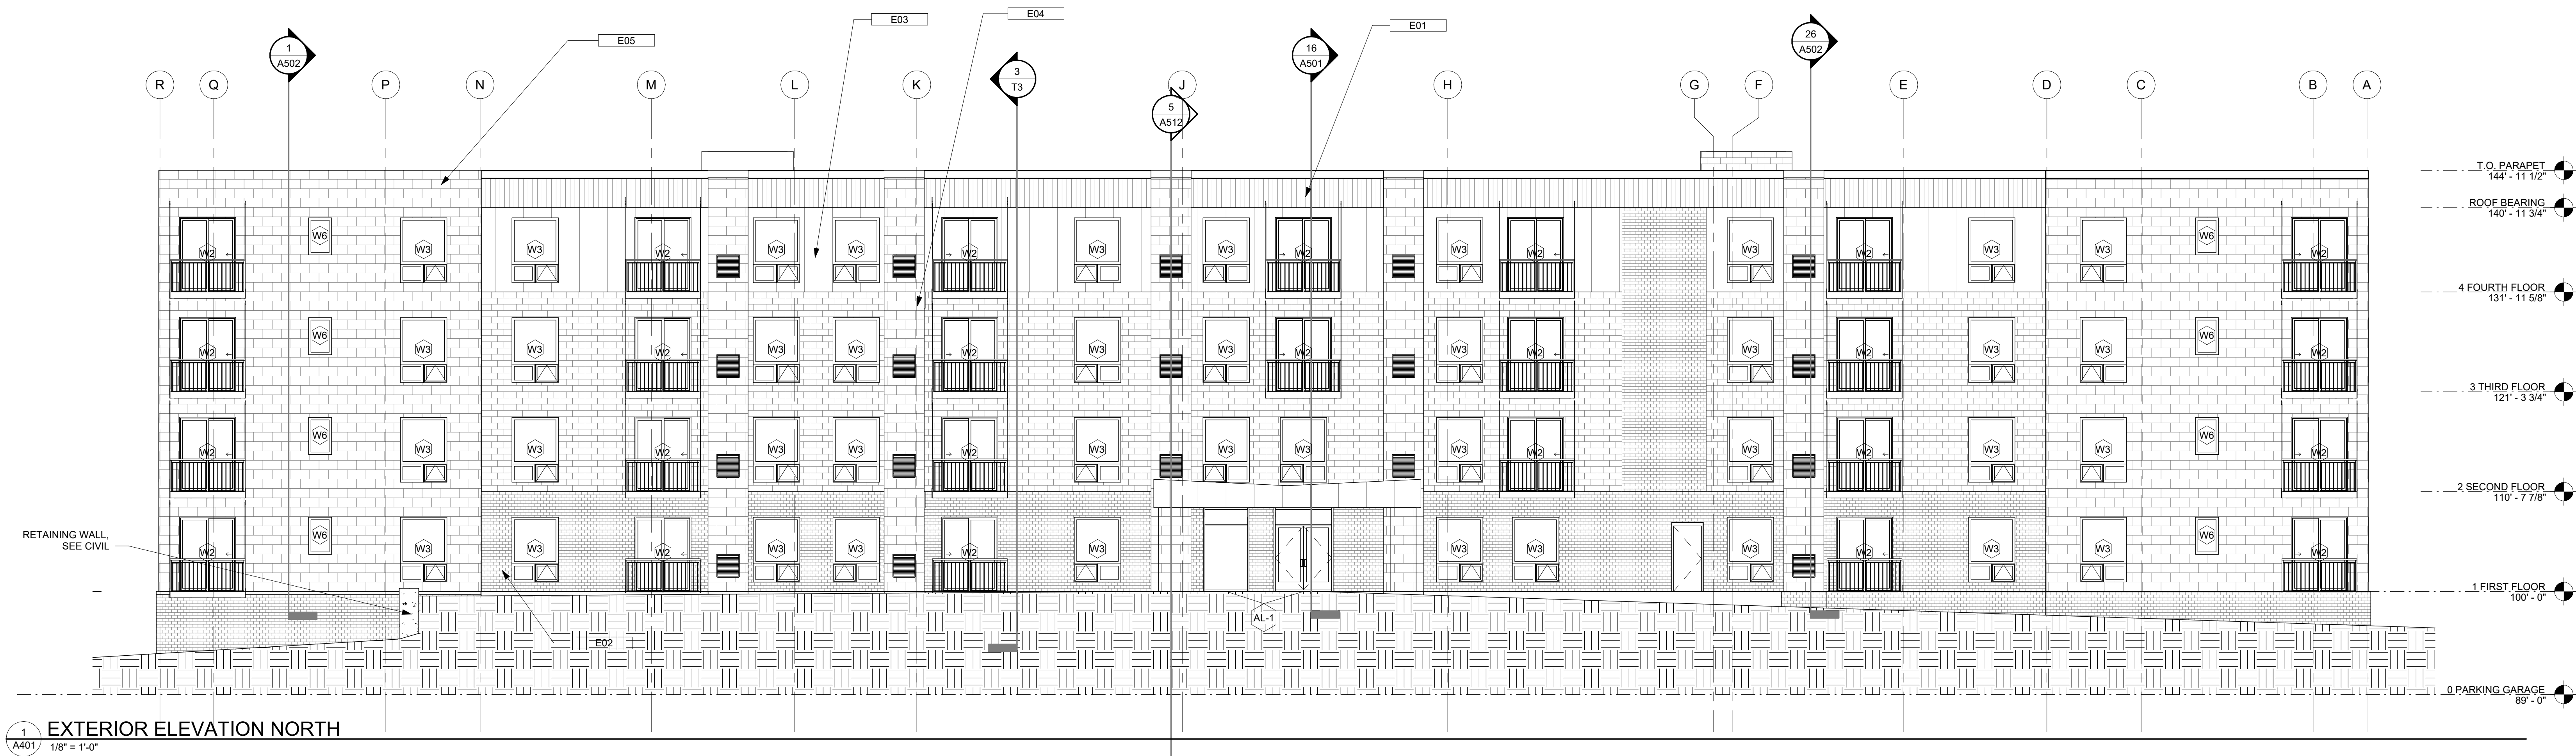

1 A401
1/8" = 1'-0"

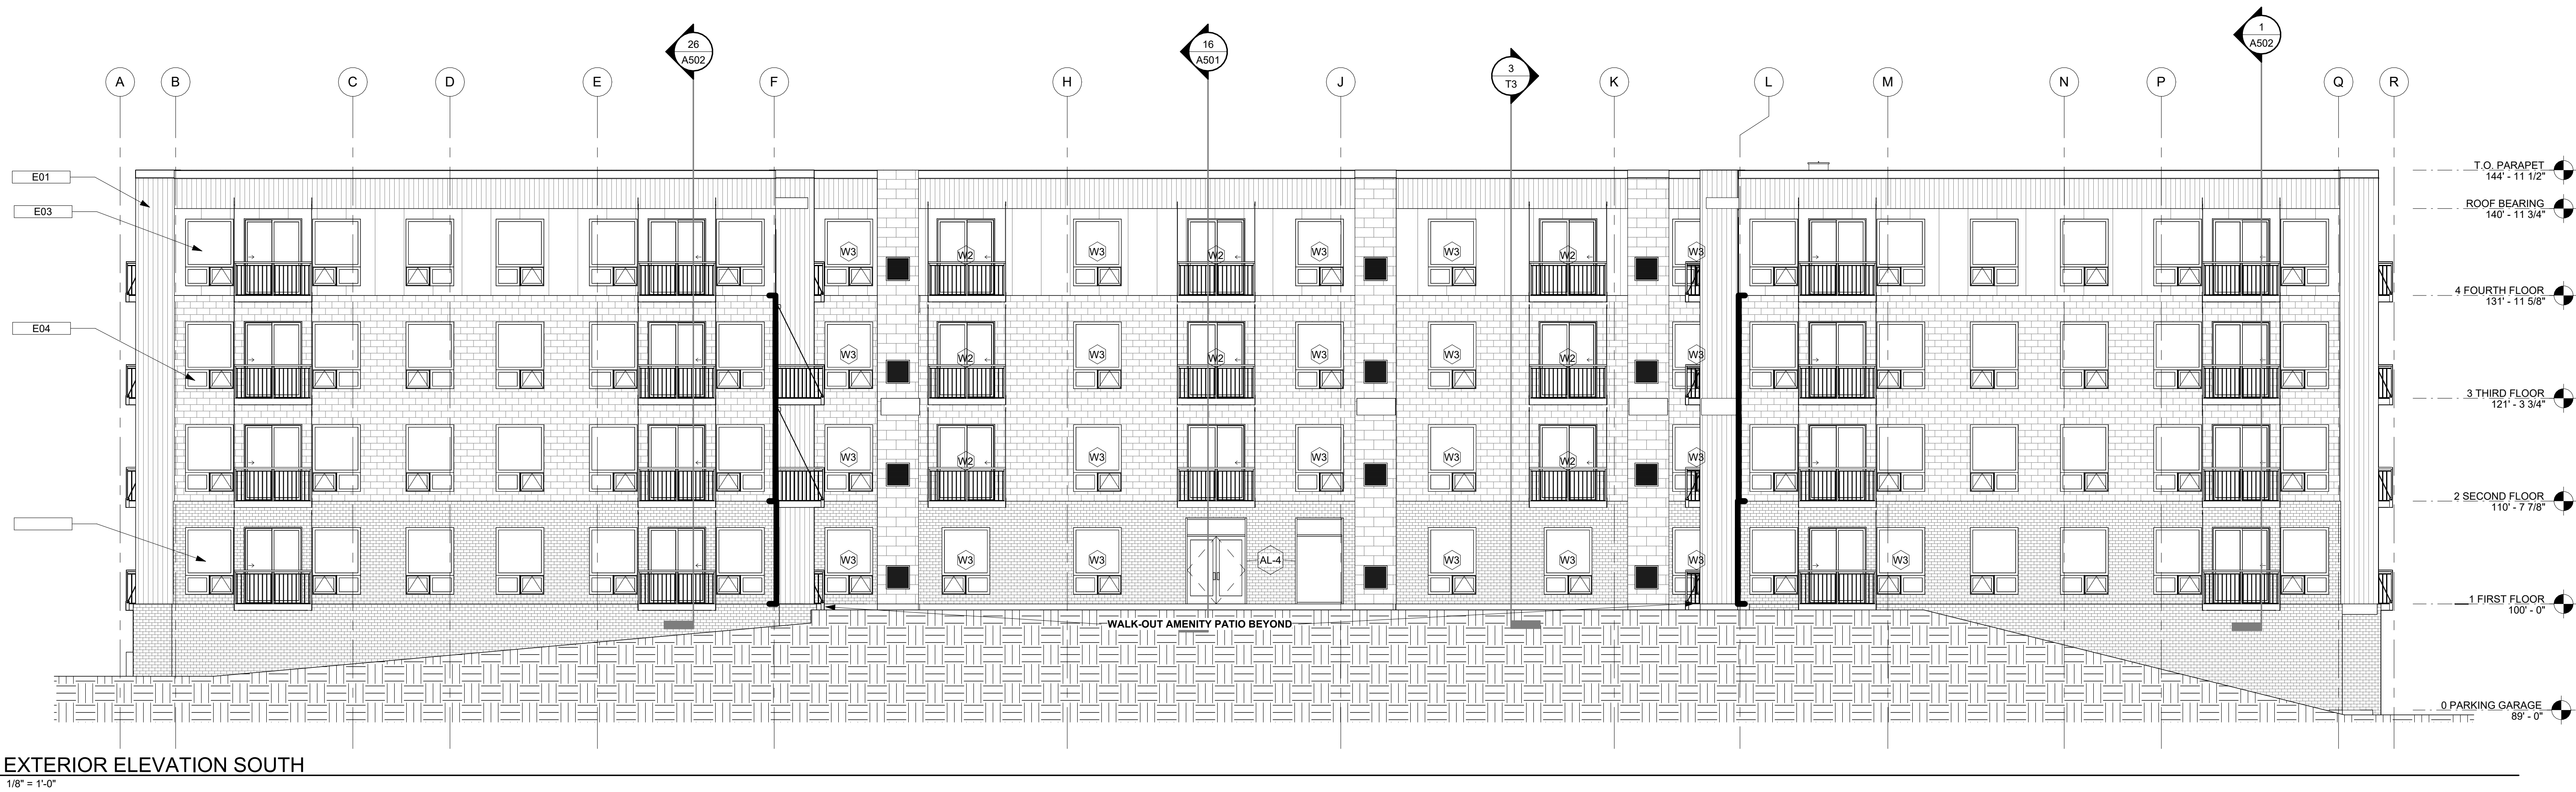

2 A401
1/8" = 1'-0"



275 Market Street, Ste. 368
Minneapolis, MN 55405
612.819.1835 www.firmgroundae.com

I hereby certify that this plan, specification, or report was prepared by me or under my direct supervision and that I am a duly Registered Architect under the laws of the State of Minnesota

Thomas P. Wasmoen
10.21.2022 20891
Date License No.

OWNER

PARTNERS/CONSULTANTS

CivilSite
GROUP

BKBM
ENGINEERS

OWNER

Apartments Monticello, LLC
900 American Blvd East
Suite 300
Bloomington, MN 55420

PROJECT
TWIN PINES
APARTMENTS
4220 SCHOOL BLVD
MONTICELLO, MN, 55362

PROJECT NO. 19.055
DRAWN BY R. NICHOLS
CHECKED BY T. WASMOEN
© COPYRIGHT 2023 FIRMGROUND AE INC.

CONSTRUCTION DOCUMENTS

#	ISSUE / REVISION	DATE
1	00 Pricing Set	03.01.2022
2	Permit Set	10.21.2022

SHEET TITLE

EXTERIOR
ELEVATIONS

SHEET NUMBER

A401
FIRM GROUND
architects & engineers



275 Market Street, Ste. 368
Minneapolis, MN 55405
612.819.1835 www.firmgroundae.com

I hereby certify that this plan, specification, or report was prepared by me or under my direct supervision and that I am a duly Registered Architect under the laws of the state of Minnesota

Thomas P. Wasmoen
10.21.2022 20891
Date License No.

OWNER

PARTNERS/CONSULTANTS

CivilSite
GROUP

BKBM
ENGINEERS

OWNER

Apartments Monticello,
LLC
900 American Blvd East
Suite 300
Bloomington, MN 55420

PROJECT
TWIN PINES
APARTMENTS
4220 SCHOOL BLVD
MONTICELLO, MN, 55362

PROJECT NO. 19.055
DRAWN BY R. NICHOLS
CHECKED BY T. WASMOEN
© COPYRIGHT 2023 FIRMGROUND AE INC.

CONSTRUCTION DOCUMENTS


#	ISSUE / REVISION	DATE
	00 Pricing Set	03.01.2022
	Permit Set	10.21.2023

SHEET TITLE


EXTERIOR ELEVATIONS

SHEET NUMBER

A402
FIRM GROUND
ARCHITECTS & ENGINEERS

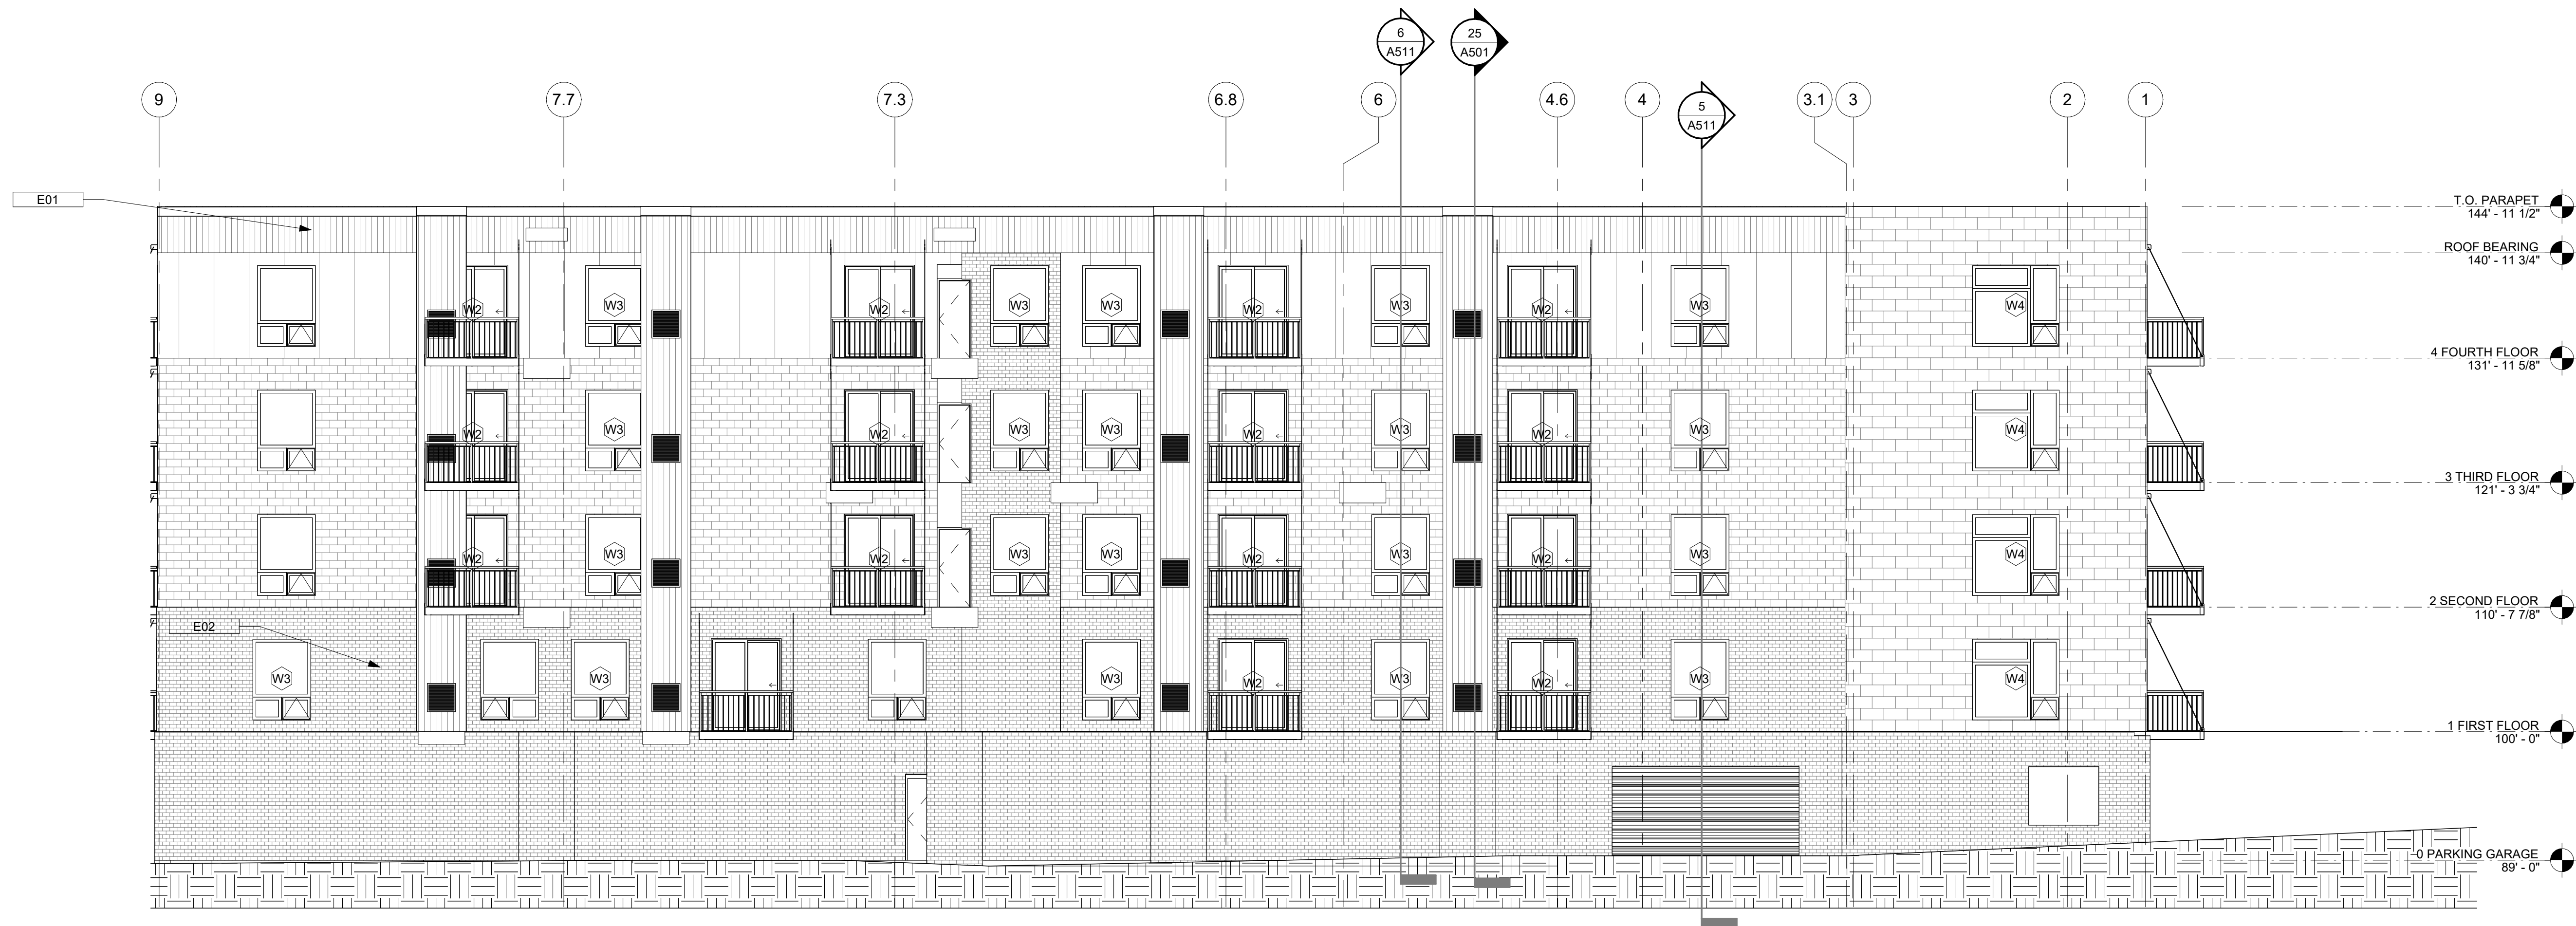

1 EXTERIOR ELEVATION EAST
A402 1/8" = 1'-0"

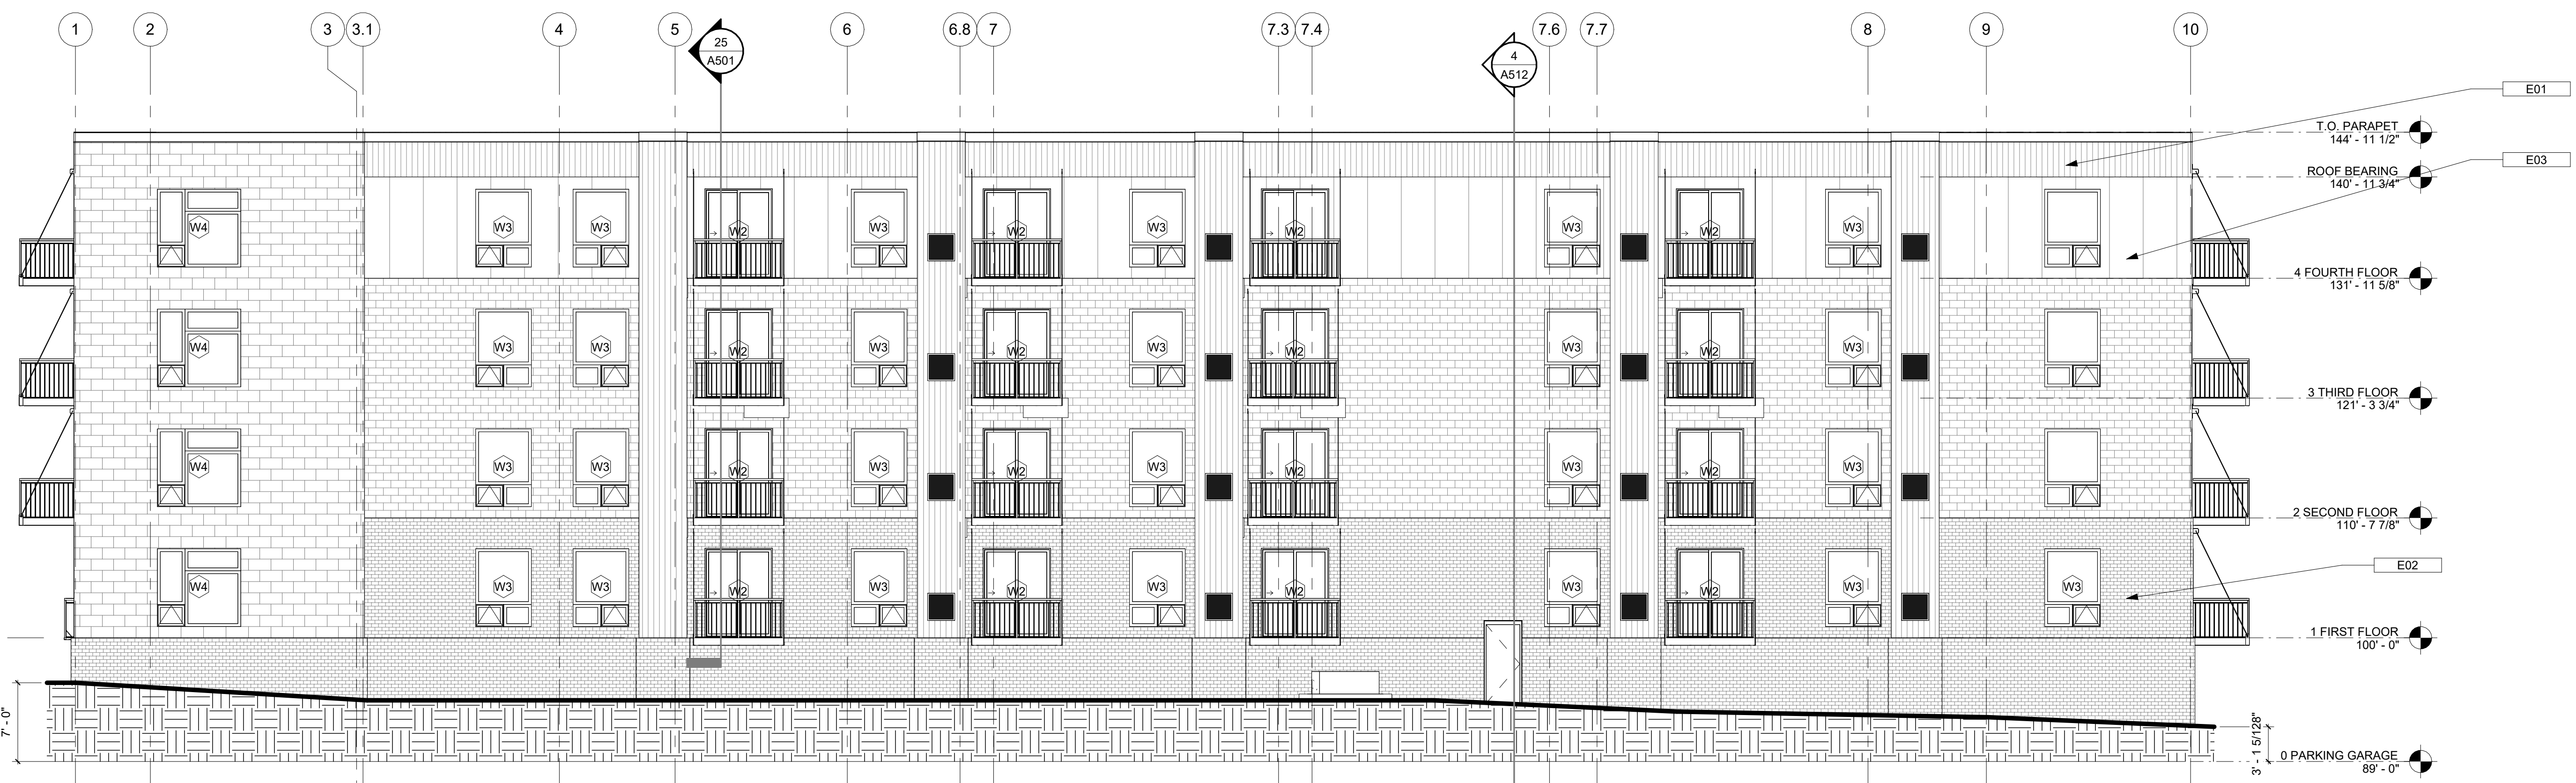

2 EXTERIOR ELEVATION WEST
A402 1/8" = 1'-0"



275 Market Street, Ste. 368
Minneapolis, MN 55405
612.819.1835 www.firmgroundae.com

I hereby certify that this plan, specification, or report was prepared by me or under my direct supervision and that I am a duly Registered Architect under the laws of the state of Minnesota

Thomas P. Wasmoen
10.21.2022 20891
Date License No.

OWNER

PARTNERS/CONSULTANTS

CivilSite
GROUP

BKBM
ENGINEERS

OWNER

Apartments Monticello,
LLC
900 American Blvd East
Suite 300
Bloomington, MN 55420

PROJECT
TWIN PINES
APARTMENTS
4220 SCHOOL BLVD
MONTICELLO, MN, 55362

PROJECT NO. 19.055
DRAWN BY Author
CHECKED BY T. WASMOEN
© COPYRIGHT 2023 FIRMGROUND AE INC.

CONSTRUCTION DOCUMENTS


#	ISSUE / REVISION	DATE
1	Permit Set	10.21.2022

SHEET TITLE

EXTERIOR
ELEVATIONS

SHEET NUMBER


A403
FIRM GROUND
ARCHITECTS & ENGINEERS

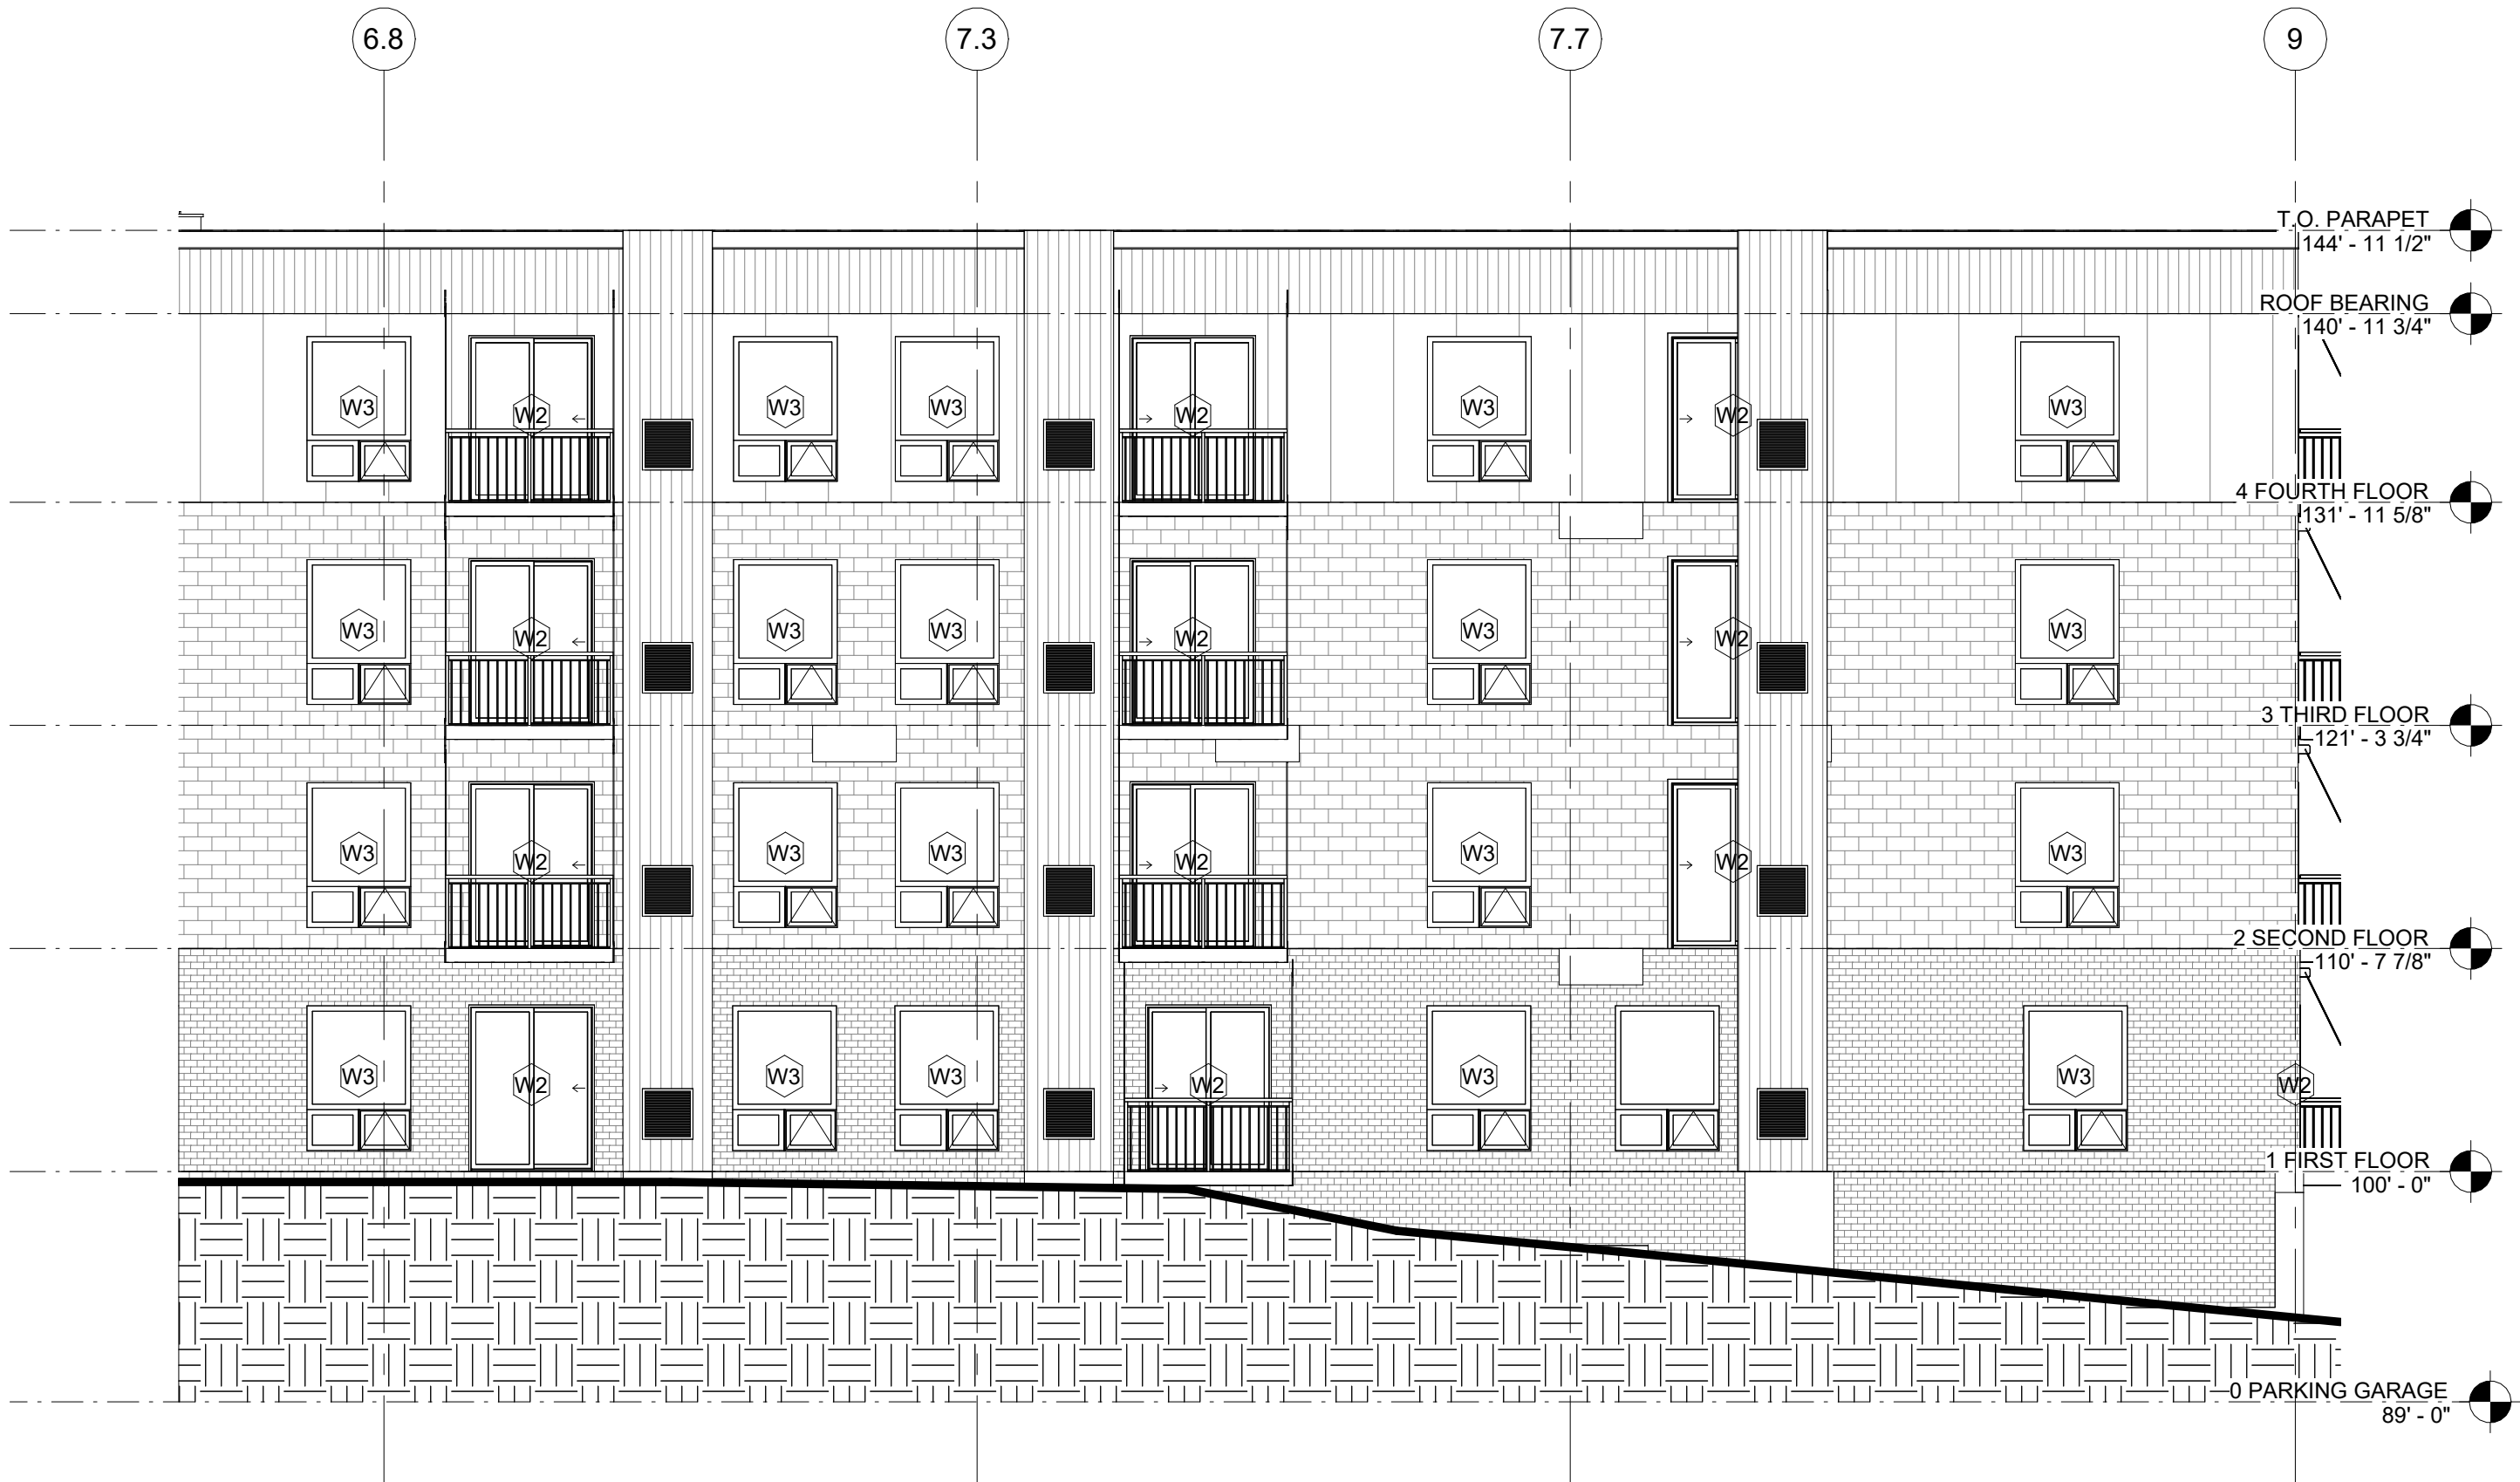

1 COURTYARD WEST EXTERIOR ELEVATION
A403 1/8" = 1'-0"



3 COURTYARD SOUTH EXTERIOR ELEVATION
A403 1/8" = 1'-0"

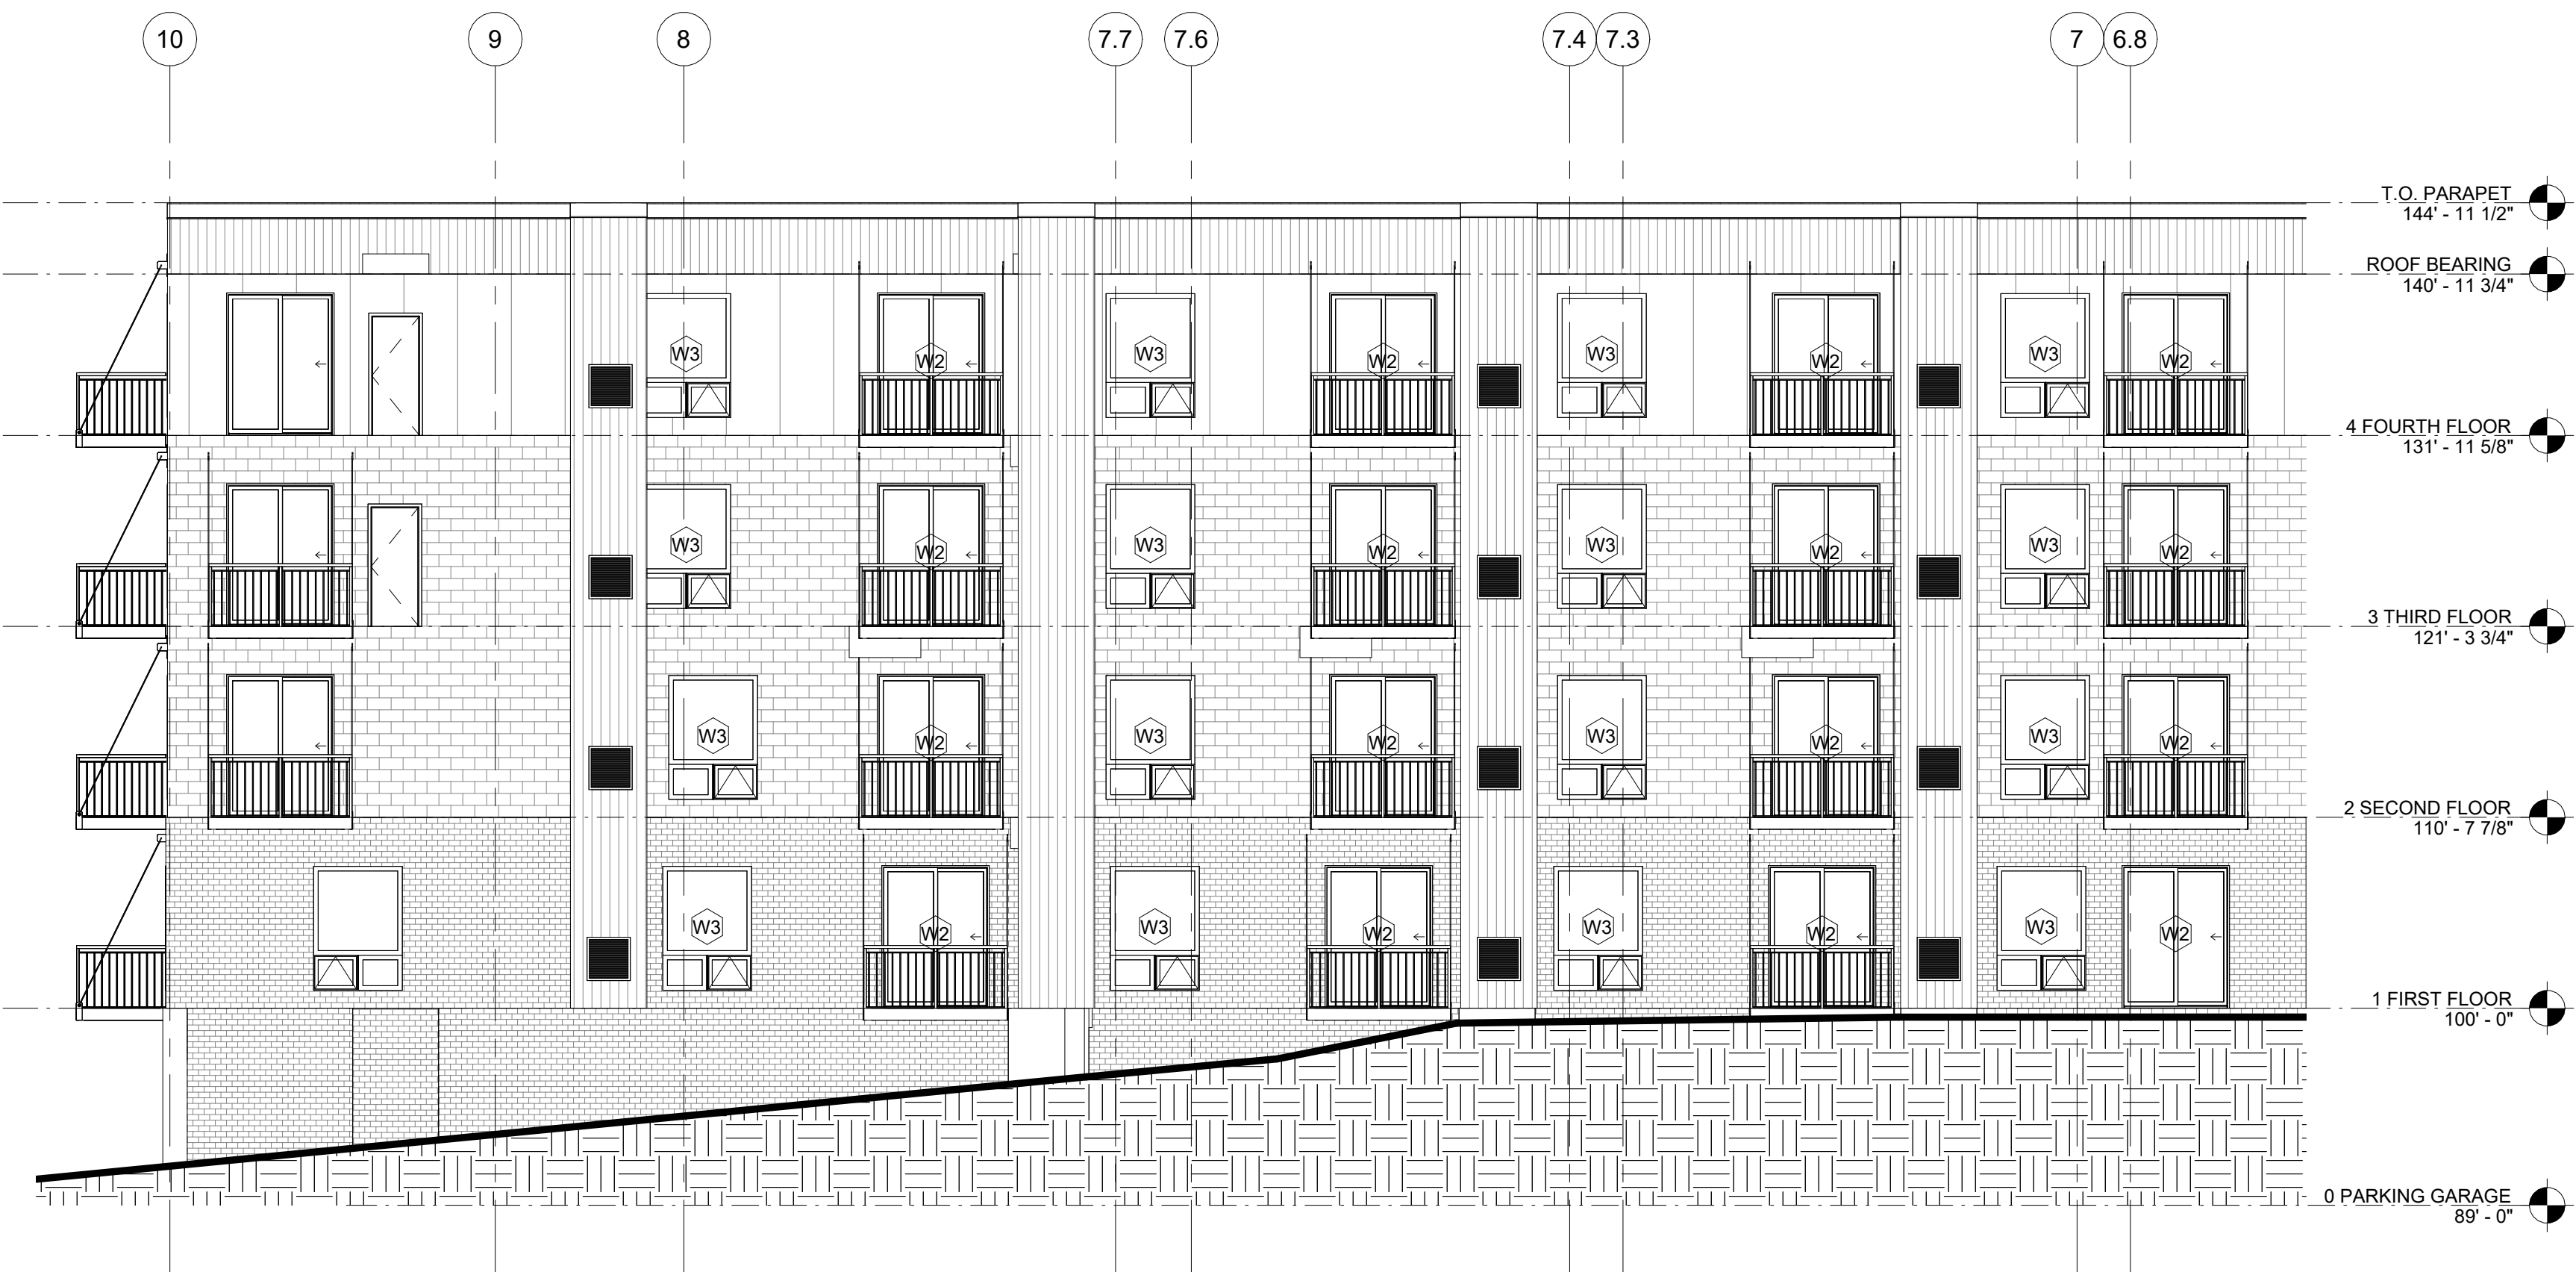

2 COURTYARD EAST EXTERIOR ELEVATION
A403 1/8" = 1'-0"