


2990 RICHMOND

EXISTING FLOOR PLAN

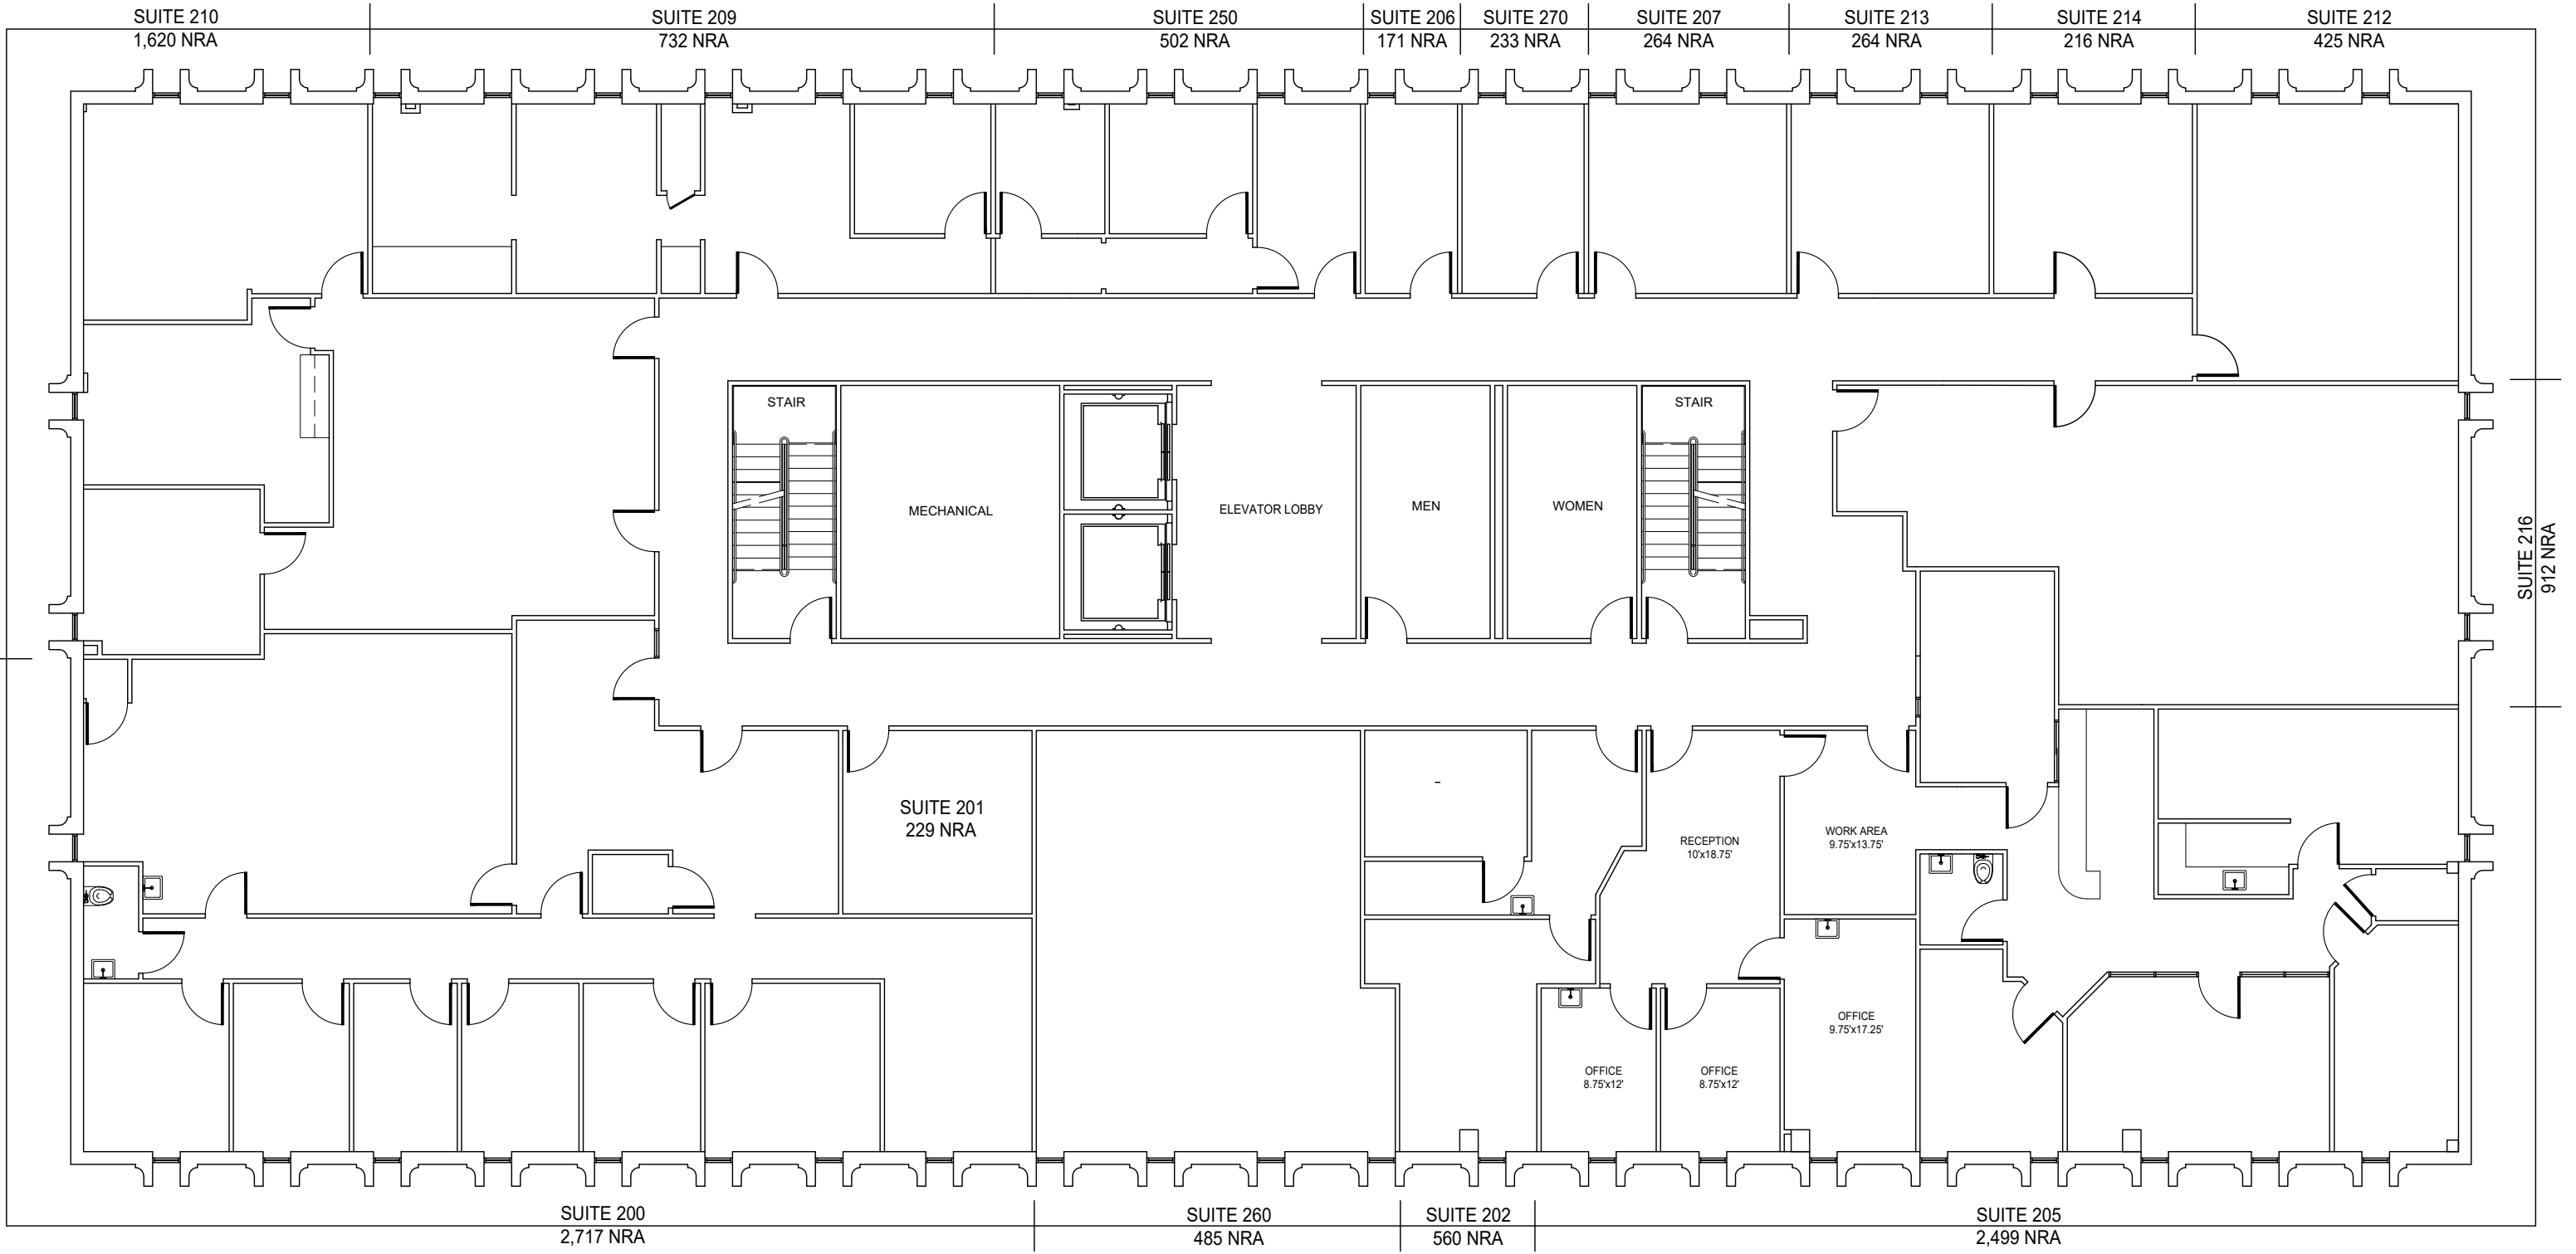

Philip Ewald Architecture Incorporated
Interior Design Planning
4200 Montrose Boulevard Suite 420 Houston, Texas 77006 713.522.1977
www.philipewald.com

02/28/2024 SCALE: N.T.S. PROJECT #24033

NOT FOR REGULATORY APPROVAL, PERMITTING OR CONSTRUCTION