



OFFICE TO LET

7 HOLYROOD STREET

London, SE1 2EL

UNDER REFURBISHMENT, AVAILABLE JUNE 2025, PART FITTED OFFICES IN WAREHOUSE STYLE BUILDING. EXPOSED STRUCTURAL STEEL, CLOSE TO LONDON BRIDGE.

2,000 TO 4,750 SQ FT (185.81 TO 441.29 SQ M)




**BNP PARIBAS
REAL ESTATE**

www.realestate.bnpparibas.co.uk



DETAILS

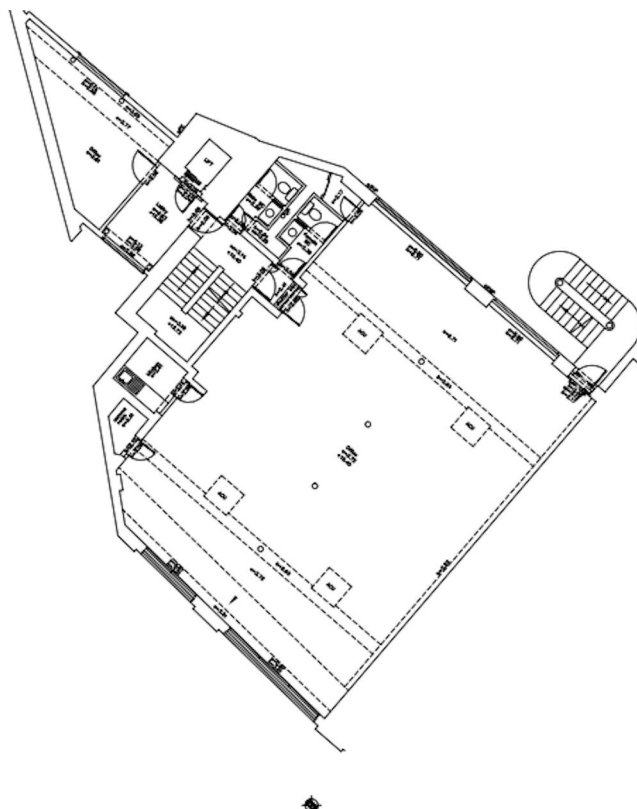

DESCRIPTION

Refurbished offices close to London Bridge - PC Q2 2025 for occupation. Warehouse style modern comprehensive refurbishment to the offices and common parts.

ACCOMMODATION

The accommodation comprises of the following

Name	sq ft	sq m	Tenure	Availability
4th - part fitted 4th floor with private terrace	1,400	130.06	To Let	Available
3rd	2,250	209.03	To Let	Coming Soon
Lower Ground	2,500	232.26	To Let	Coming Soon
Total	6,150	571.35		

KEY FEATURES

- Under Refurbishment, PC June 2025
- Part fitted office suites
- Kitchen
- Raised floor
- Shower facilities
- Targeting EPC B
- 3 minutes from London Bridge Station
- LED Lighting

OUTGOINGS

- **Rent:** £32.50 - £62.50 per sq ft
- **Rates:** £15.30 per sq ft Based on 2024 / 2025 rates
- **Service charge:** £11.55 per sq ft
- **Estate charge:** n/a
- **EPC:** B

7 HOLYROOD STREET

London, SE1


TO REQUEST A VIEWING CALL US



**BNP PARIBAS
REAL ESTATE**

www.realestate.bnpparibas.co.uk

LOCATION

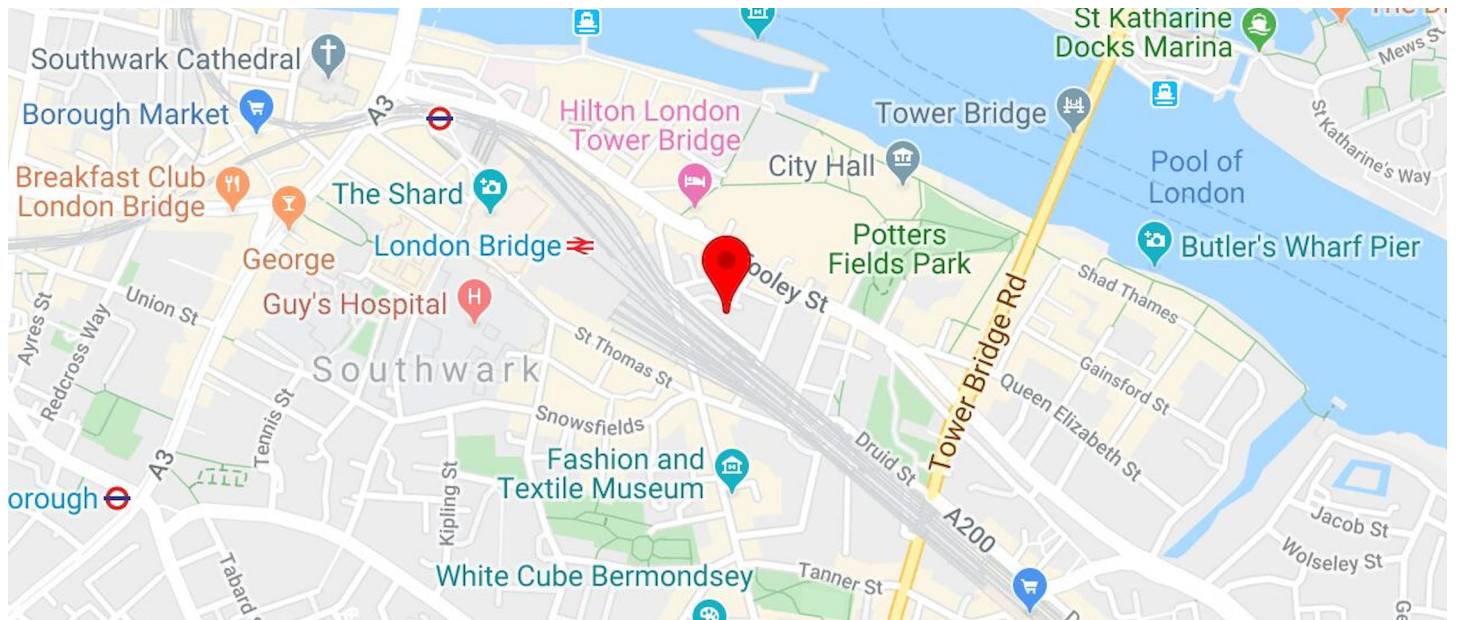

3 minutes' walk from London Bridge station.

CONTACT US


Jack Saunders
07818 539 177
jack.saunders@realestate.bnpparibas

BNP Paribas Real Estate (City Agency)
24 Savile Row, London, W1S 2ES

www.realestate.bnpparibas.co.uk

realestate.enquiries@bnpparibas.com
[linkedin.com/company/bnp-paribas-real-estate/@BNPPRE_UK](https://www.linkedin.com/company/bnp-paribas-real-estate/@BNPPRE_UK)

Misrepresentation Act 1967: BNP Paribas Real Estate Advisory & Property Management UK Limited for themselves and for the vendor(s) or lessor(s) of this property whose agents they are, give notice that: 1. These particulars do not constitute, nor constitute any part of, an offer or contract. 2. None of the statements contained in these particulars as to the property are to be relied on as statements or representations of fact. 3. Any intending purchaser or lessee must satisfy himself by inspection or otherwise as to the correctness of each of the statements contained in these particulars. 4. The vendor(s) or lessor(s) do not make or give and neither BNP Paribas Real Estate Advisory & Property Management UK Limited nor any person in their employment has any authority to make or give, any representation or warranty whatever in relation to this property. Finance Act 2013: Unless otherwise stated all prices and rents are quote exclusive of VAT. The Business Protection from Misleading Marketing Regulations 2008: These details are believed to be correct at the time of compilation but may be subject to subsequent amendment. Generated by Agentsinsight / Generated on 05/03/2025

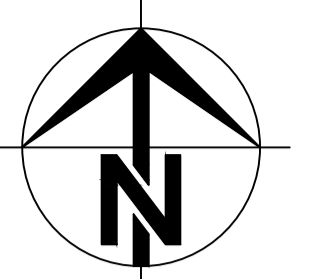

INDICATIVE

Although every effort has been made to confirm type, run and size of drainage it is advisable to check these details against statutory authority records before proceeding with any design.

Although every effort has been made to confirm species of trees shown on this drawing if it is critical to design we do not accept responsibility for any errors and advise consultation with an arboriculturalist.

Every effort has been made to confirm the structure within the building, however this is a non-intrusive survey and we accept no responsibility for any errors beyond the visible fitout. If this is critical to design we suggest further investigation.

As determined by RICS guidelines, this survey has a presentation scale of 1:100. Interrogated dimensions will be within tolerance for this and smaller scales only.

Do Not Scale From Paper Copies

Rev. Notes: Date

LEGEND

when viewing individual elements please ensure that all layers beginning "C" are turned on & thawed, as well as the relevant floor prefix. e.g. "1" for first floor

Layer control	Elevation / Section	Drawing Annotation
Plan		
B : Basement	B : Brick	elev._.b : Brick heights above FFL to
G : Ground	P : Partition	elev._.j : Finishes a : Sill Height
1 : First	O : Overheads	elev._.l : Text h : Head Height
2 : Second	R : Ramps/Steps	elev._.w : Window c : Ceiling Height
3 : Third	S : Services	sec._.b : Brick b : Beam Height
4 : Fourth	W : Windows	sec._.j : Finishes sp : Spring Point
5 : Fifth	L : Levels	sec._.l : Text sc : Structural Ceiling
6 : Sixth	T : Text	sec._.w : Window tc : False Ceiling

Symbols:-


Beam (Exposed)	Step Up
Beam (Hidden)	Slope Up
Section/Elevation line	Stair Cut
	Jamb
	Hinge
	Fit Mark

Example Level Annotation:-

T 00.00	Elevation Detail Levels
+ 00.00	Plan Detail Levels
+ [00.00]	Plan Soffit Levels



CSL SURVEYS (STEVENAGE) LTD
16 LEYDEN ROAD, STEVENAGE,
HERTFORDSHIRE, SG1 2BP
TEL: (01438) 728 441 FAX: (01438) 742 435
email: mail@cslsurveys.com
http://www.cslsurveys.com

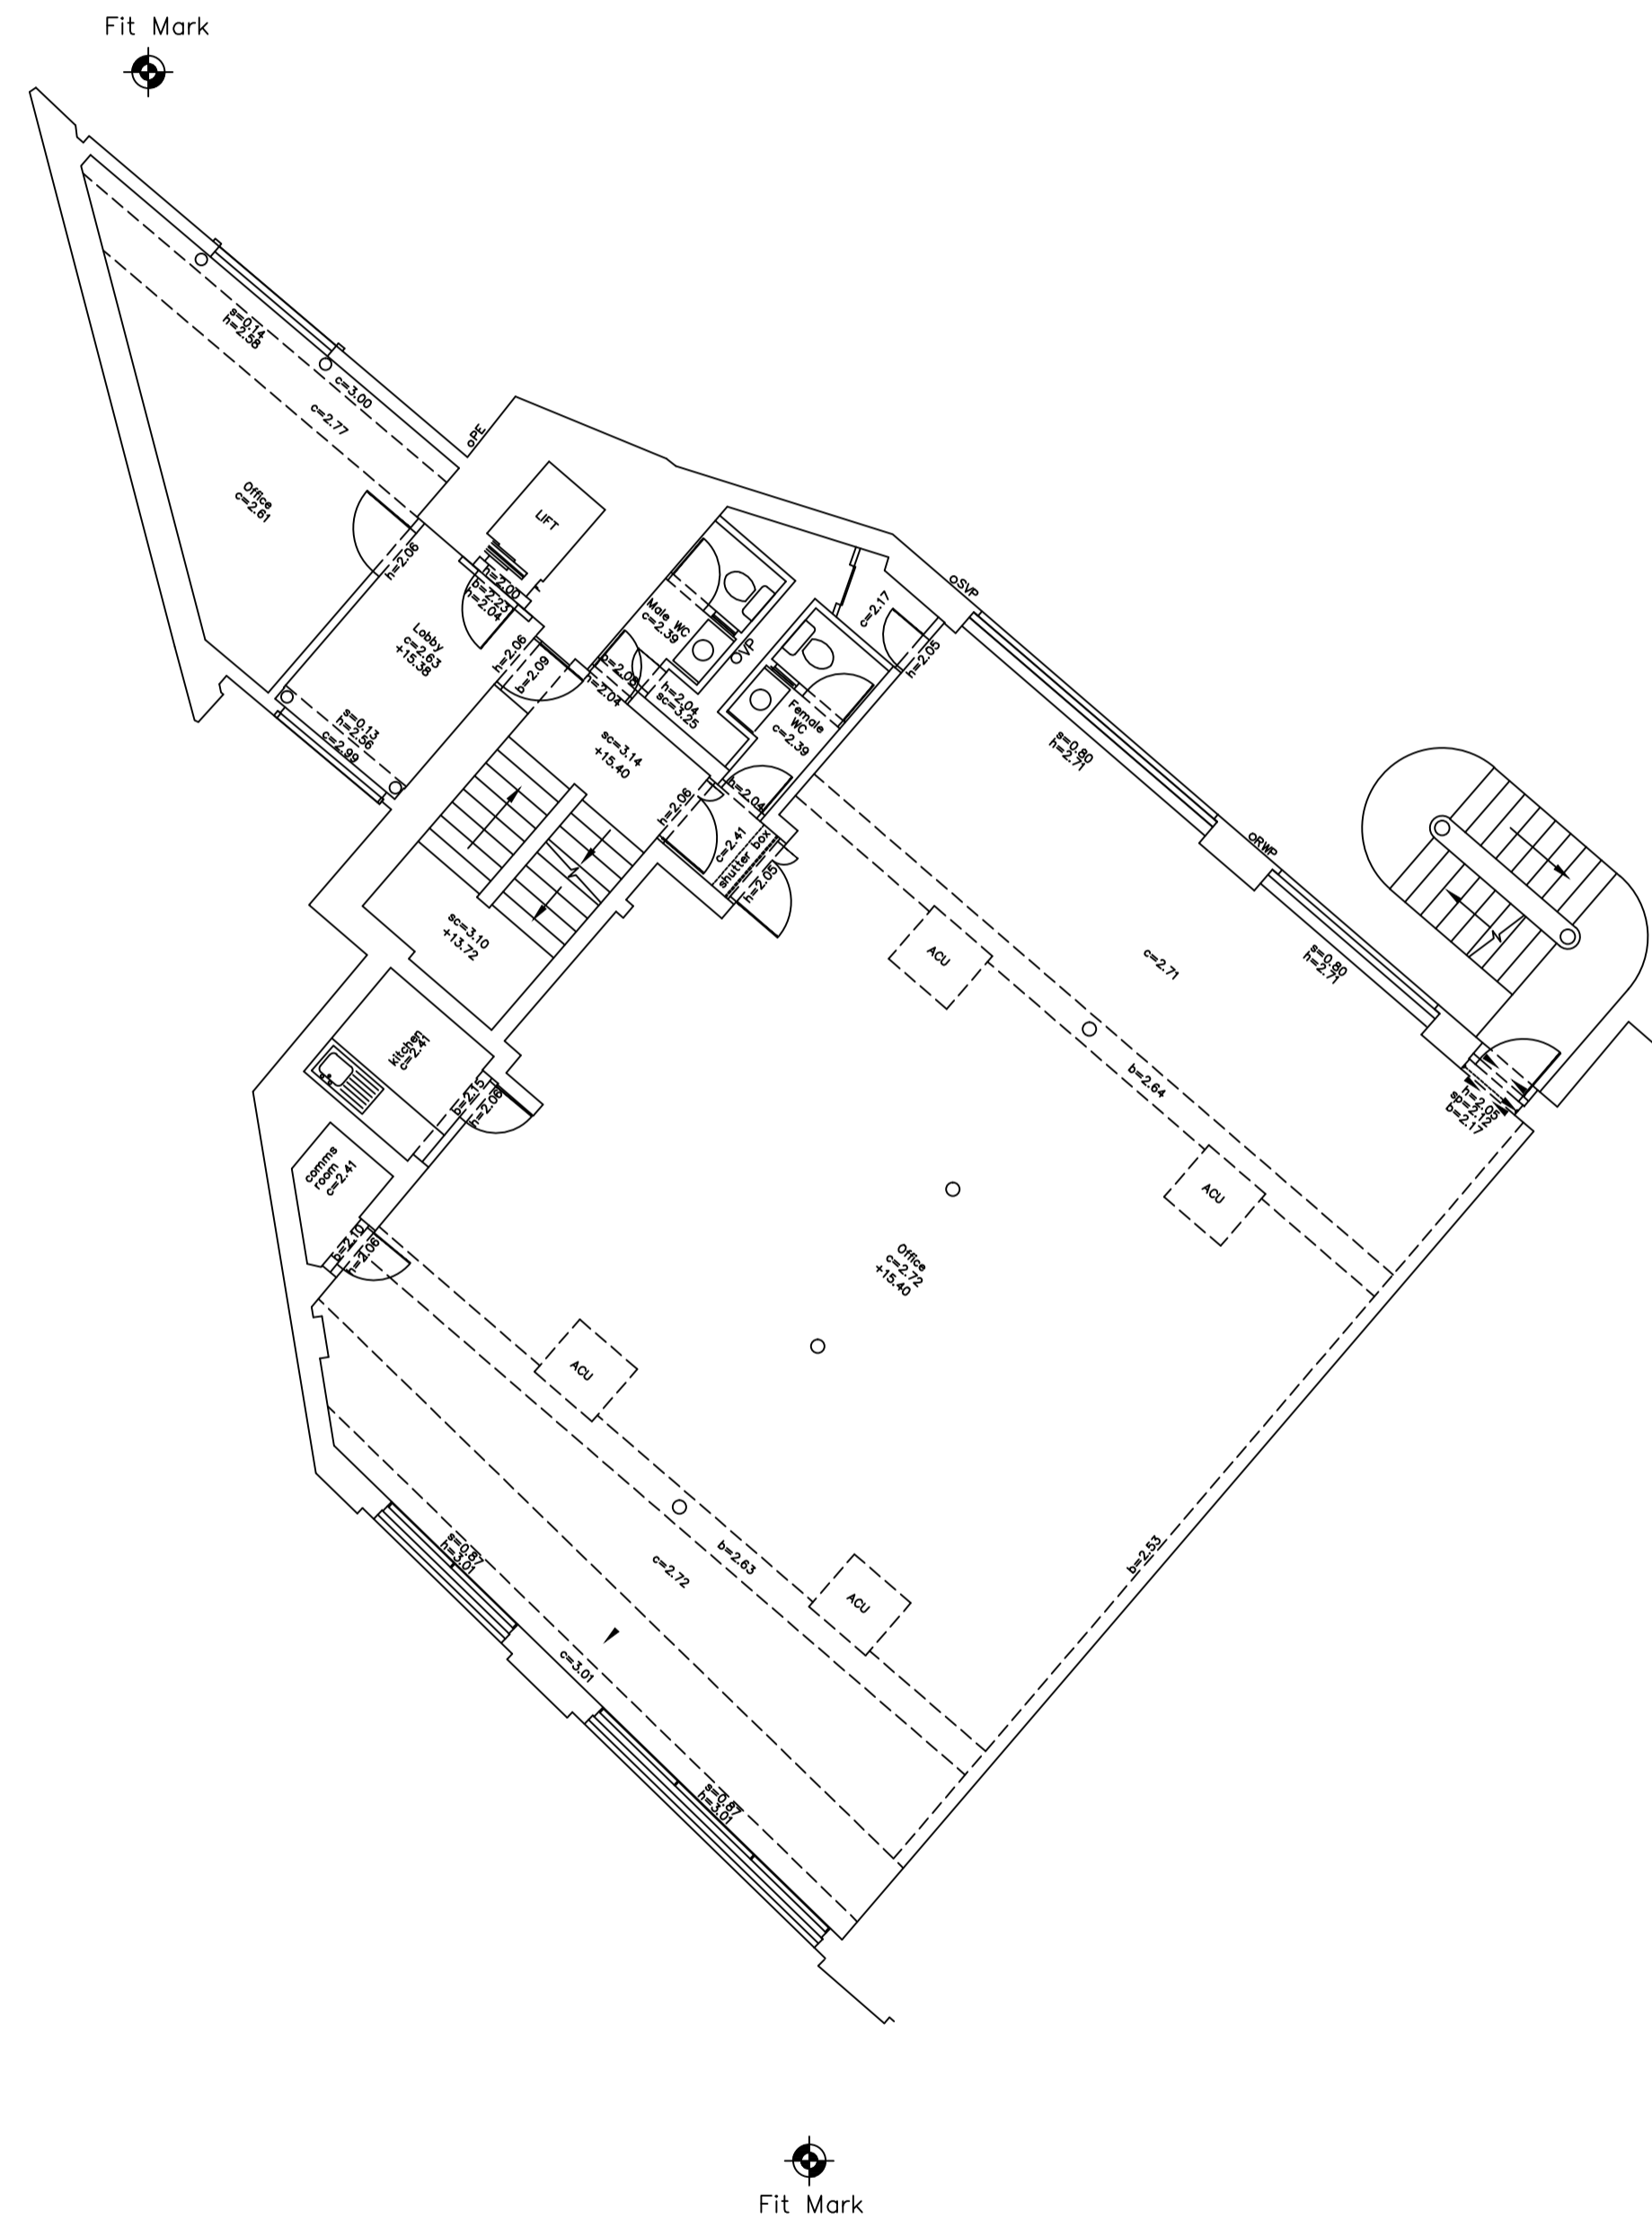


Project
7 HOLYROOD STREET
LONDON
SE1

Title
EXISTING
THIRD FLOOR PLAN

Client
WORKMAN LLP

Project No	Revision	Dwg No.
07318RB	F0	5 of 6
Plot Scale	Sheet Size	Date
1 : 100	A1	01/03/2018

Levels Related to OSGB36 unless otherwise stated.

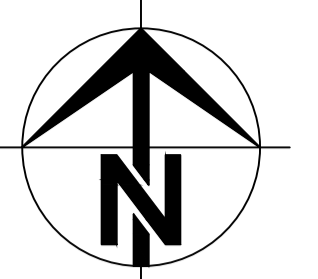

INDICATIVE

Although every effort has been made to confirm type, run and size of drainage it is advisable to check these details against statutory authority records before proceeding with any design.

Although every effort has been made to confirm species of trees shown on this drawing if it is critical to design we do not accept responsibility for any errors and advise consultation with an arboriculturalist.

Every effort has been made to confirm the structure within the building, however this is a non-intrusive survey and we accept no responsibility for any errors beyond the visible fitout. If this is critical to design we suggest further investigation.

As determined by RICS guidelines, this survey has a presentation scale of 1:100. Interrogated dimensions will be within tolerance for this and smaller scales only.

Do Not Scale From Paper Copies

Rev.	Notes:	Date
------	--------	------

LEGEND

when viewing individual elements please ensure that all layers beginning "C" are turned on & thawed, as well as the relevant floor prefix. e.g. "1" for first floor

Layer control	Elevation / Section	Drawing Annotation
Plan		
B : Basement	B : Brick	elev._.b : Brick heights above FFL to
G : Ground	P : Partition	elev._.j : Finishes
1 : First	O : Overheads	elev._.l : Text
2 : Second	R : Ramps/Steps	elev._.w : Window
3 : Third	S : Services	sec._.b : Brick
4 : Fourth	W : Windows	sec._.j : Finishes
5 : Fifth	L : Levels	sec._.l : Text
6 : Sixth	T : Text	sec._.w : Window
		sp : Spring Point
		sc : Structural Ceiling
		fc : False Ceiling


Symbols:-

Example Level Annotation:-

	00.00	Elevation Detail Levels
	+ 00.00	Plan Detail Levels
	+ [00.00]	Plan Soffit Levels



CSL SURVEYS (STEVENAGE) LTD
16 LEYDEN ROAD, STEVENAGE,
HERTFORDSHIRE, SG1 2BP
TEL: (01438) 728 441 FAX: (01438) 742 435
email: mail@cslsurveys.com
http://www.cslsurveys.com

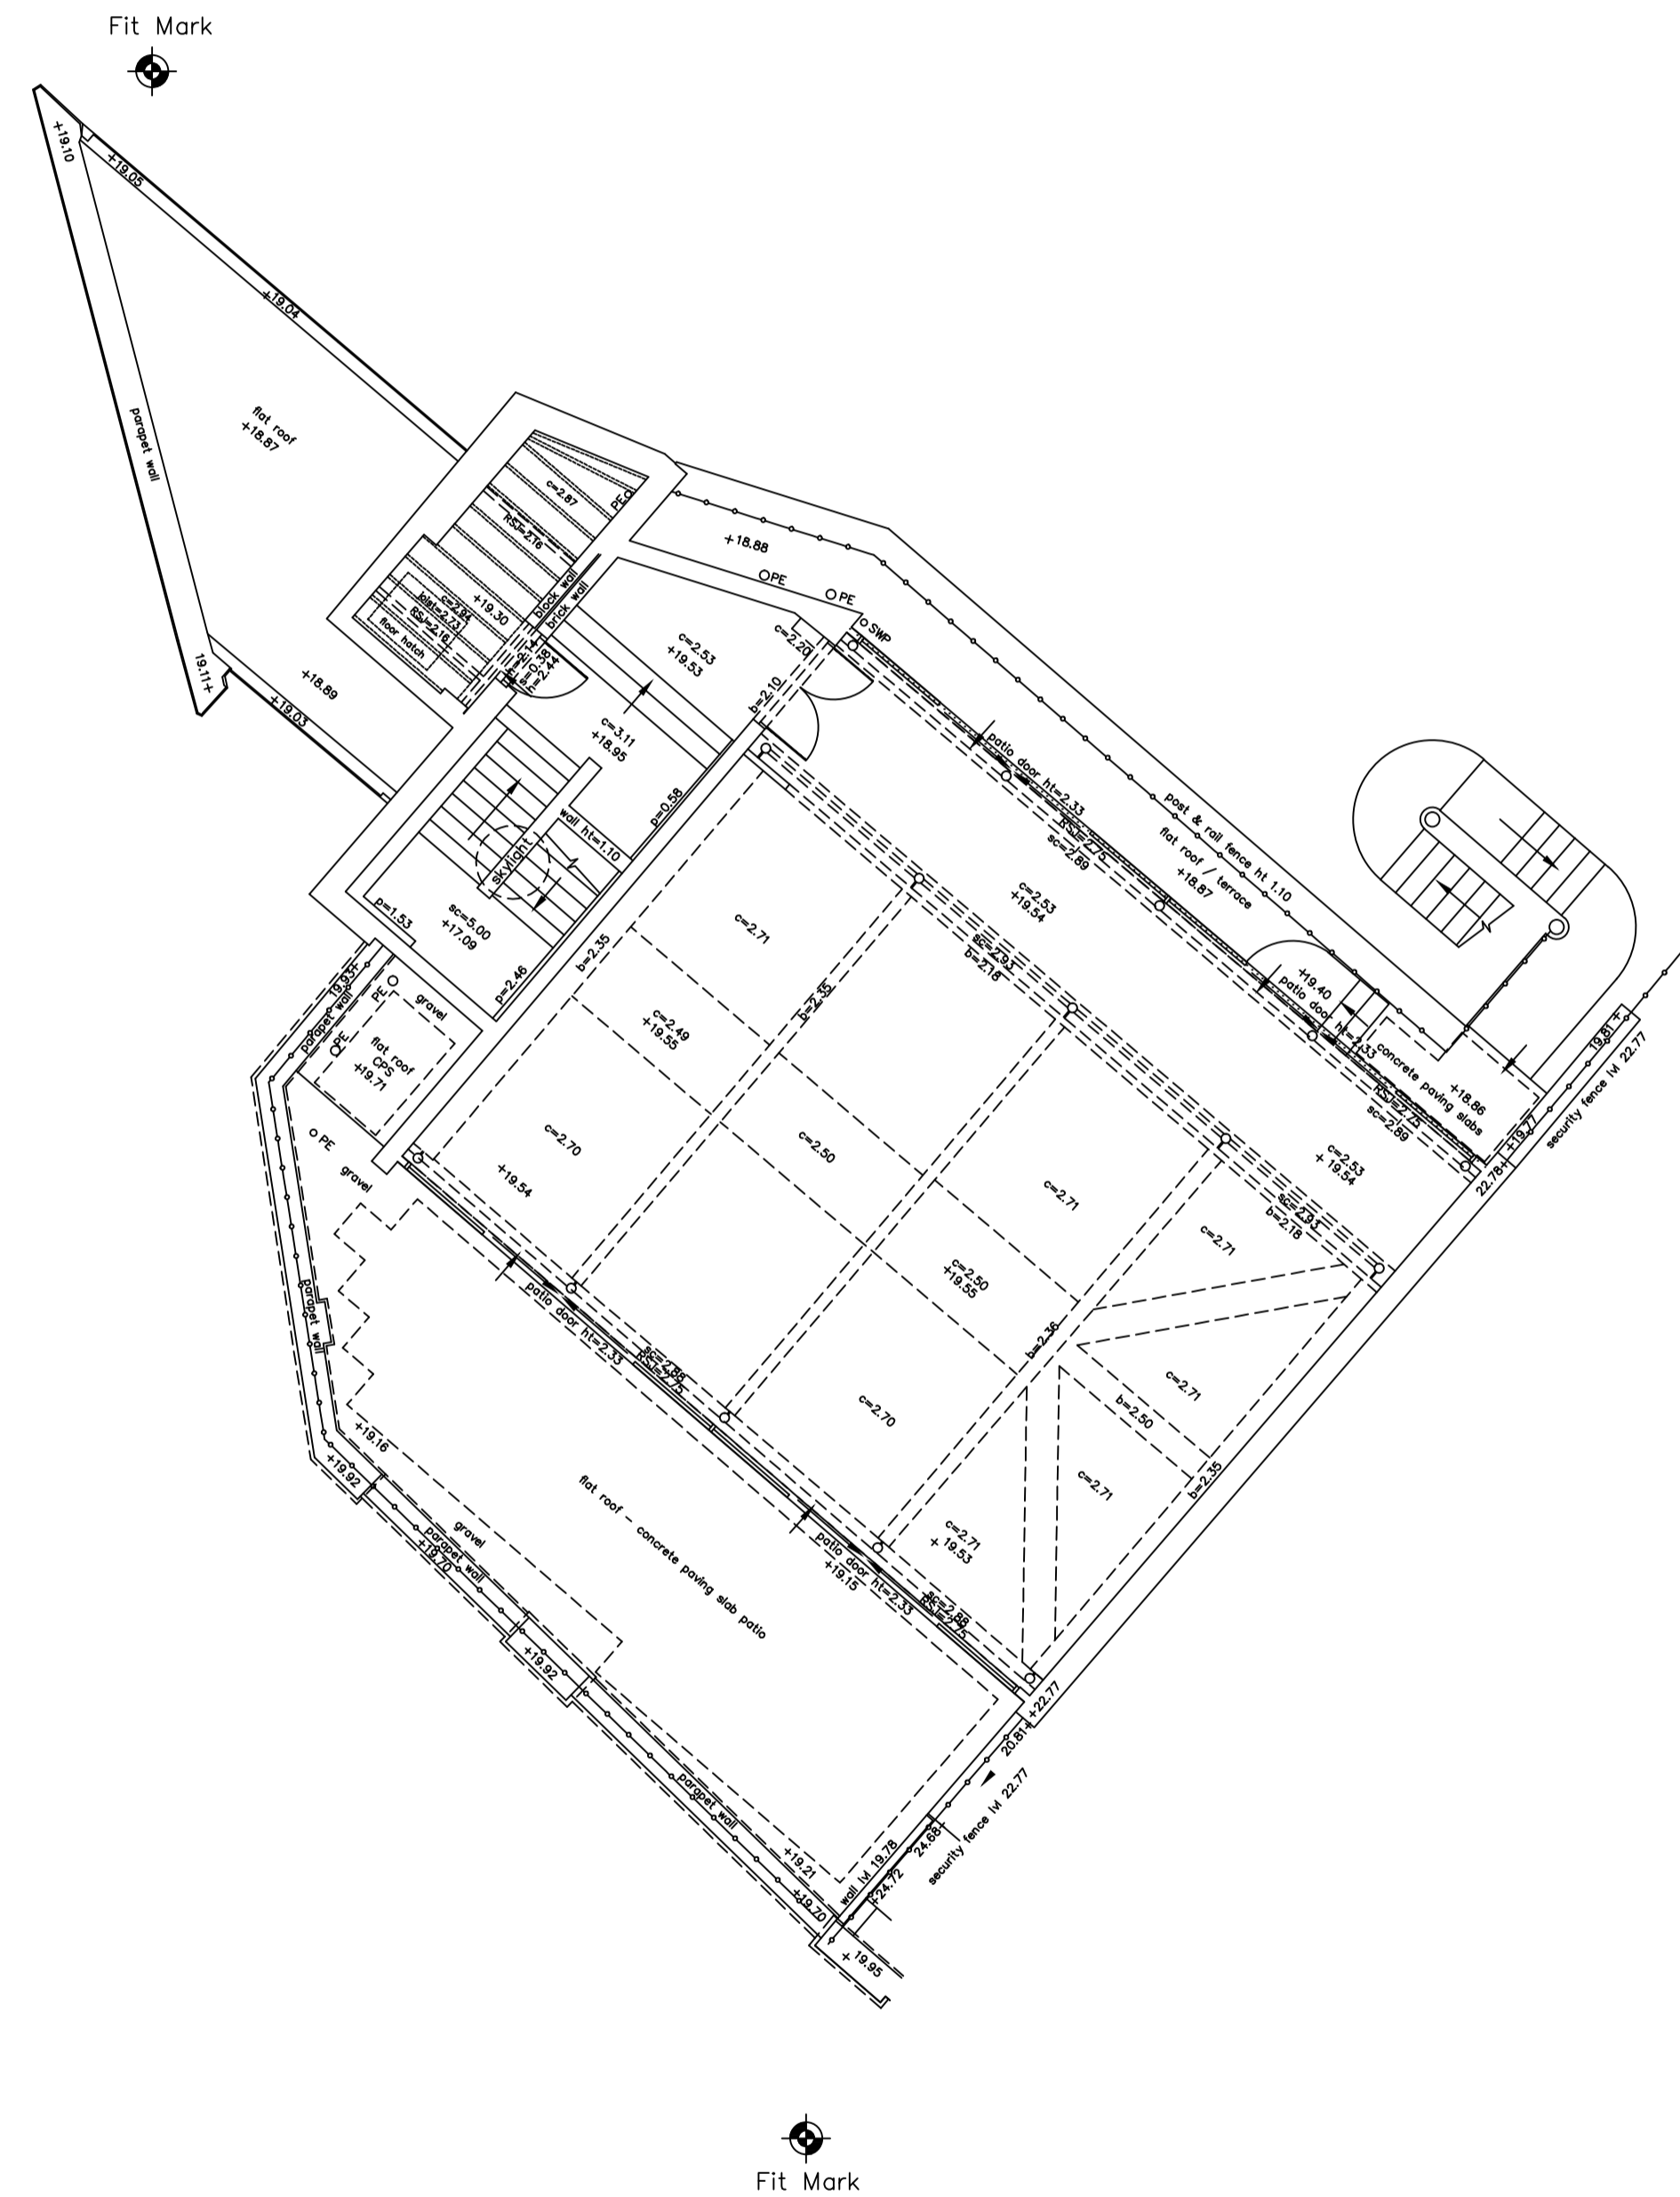

Project
**7 HOLYROOD STREET
LONDON
SE1**

Title
**EXISTING
FOURTH FLOOR PLAN**

Client
WORKMAN LLP

Project No	Revision	Dwg No.
07318RB	F0	6 of 6
Plot Scale	Sheet Size	Date
1 : 100	A1	01/03/2018

Levels Related to OSGB36 unless otherwise stated.