



1
A-9
DIMENSION PLAN-TOILET ROOMS 200, 201
SCALE: 1/2"=1'-0"

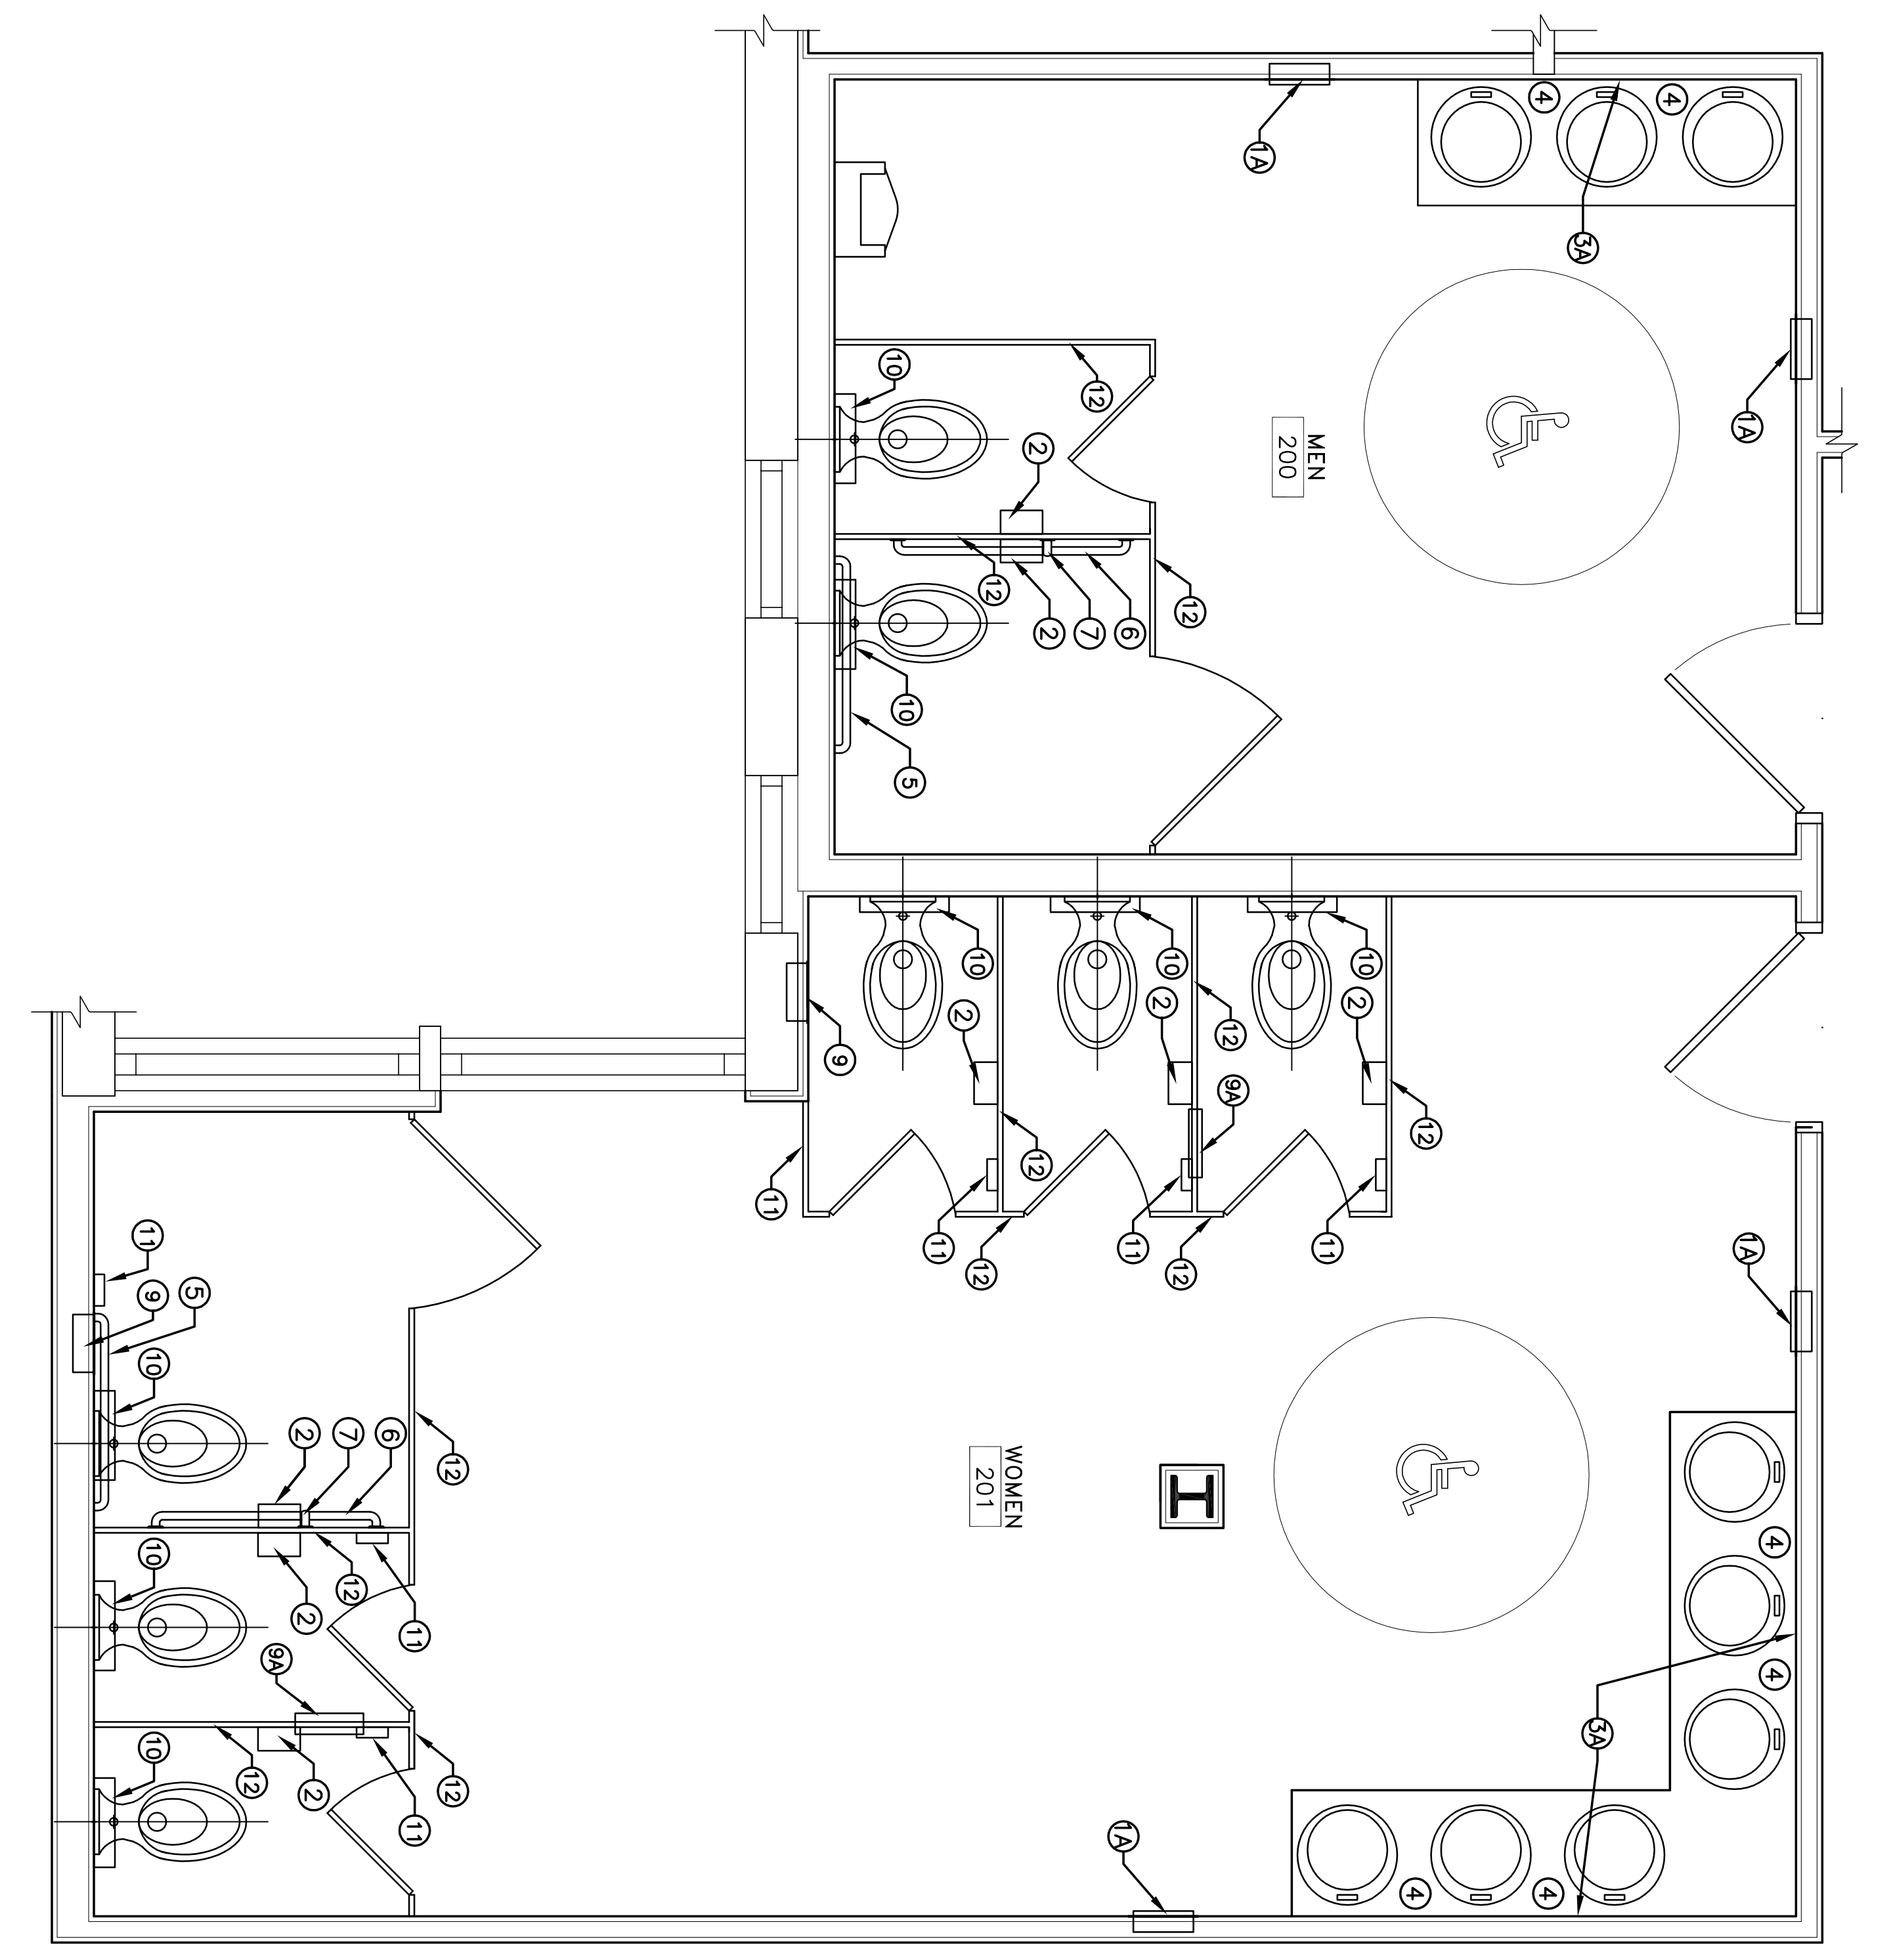


2
A-9
ACCESSORY PLAN-TOILET ROOMS 200, 201
SCALE: 1/2"=1'-0"

DESIG.	MANUF.	CAT. #	ITEM	MFG.	FINISH	MFG. HEIGHT	TOTAL QTY.	
1	ASI	0469	P. TOWEL DISPEN./DISPOSAL	RECESSED	STAIN. STL.	34" MIN TO 48" MAX TO TOWEL SLOT	-	
1A	ASI	0462-AD	P. TOWEL DISPEN./DISPOSAL	RECESSED	STAIN. STL.	34" MIN TO 48" MAX TO TOWEL SLOT	-	
2	ASI	9030	TOLL. PAPER DISPENSER	SURFACE	STAIN. STL.	15" MIN TO 48" MAX A.F.F.	-	
3	ASI	0620 (24x36)	MIRROR	SURFACE	STAIN. STL.	40" MAX TO BOTTOM OF REFLECTIVE SURFACE	-	
3A	ASI	0620 (24x36)	MIRROR	SURFACE	STAIN. STL.	40" MAX TO BOTTOM OF REFLECTIVE SURFACE	-	
3B	ASI	0620 (60x36)	MIRROR	SURFACE	STAIN. STL.	40" MAX TO BOTTOM OF REFLECTIVE SURFACE	-	
4	ASI	0322-D	SOAP DISPENSER	RECESSED	STAIN. STL.	48" MAX TO CONTROLS (REACH RANGE: VARIES)	-	
4A	ASI	0347	SOAP DISPENSER	SURFACE	STAIN. STL.	48" MAX TO CONTROLS (REACH RANGE: VARIES)	-	
5	ASI	3201-MA6	SOAP DISPENSER	SURFACE	STAIN. STL.	33" MIN TO 36" MAX A.F.F.	-	
6	ASI	3201-MA2	SOAP DISPENSER	SURFACE	STAIN. STL.	33" MIN TO 36" MAX A.F.F.	-	
7	ASI	3201-W18	SOAP DISPENSER	SURFACE	STAIN. STL.	33" MIN TO 36" MAX A.F.F.	-	
8	ASI	9013	VERT. GRAB BAR	RECESSED	STAIN. STL.	39" MIN TO 41" MAX A.F.F. TO BOTTOM	-	
9	ASI	0473	SAINTARY NAPKIN DISPOSAL	RECESSED	STAIN. STL.	34" MIN TO 48" MAX TO DISPOSAL (IN WOMEN ONLY)	-	
9A	ASI	0472	SAINTARY NAPKIN DISPOSAL	SURFACE	STAIN. STL.	34" MIN TO 48" MAX TO DISPOSAL (IN WOMEN ONLY)	-	
10	ASI	0477-SM	TOILET SEAT COVER DISPENSER	SURFACE	STAIN. STL.	34" MIN TO 48" MAX TO DISPENSER	-	
11	NIK-O-LOK	MODEL 8	PULL DOWN UTILITY SHELF	SURFACE	CHROME FINISH	34" MIN TO 48" MAX TO SHELF (IN WOMEN ONLY)	-	
12	ALL TOILET PARTITIONS TO BE: - BY UNITED STATES OPSUM CO. OR APPROVED EQUAL. SHEET STEEL SHALL BE ASTM A591 CLASS C. GALVANIZED-BONDERIZED 20 GAUGE. - PLASTER SHOTS TO BE ASI TYPE 302/304, 20 GAUGE STAINLESS STEEL, 3" HIGH. FINISH SHALL MATCH HARDWARE. - HARDWARE TO BE MANUFACTURERS STANDARD, NON-FERROUS CAST ALLOY WITH SATIN CHROME FINISH.							-

ACCESSORY SCHEDULE

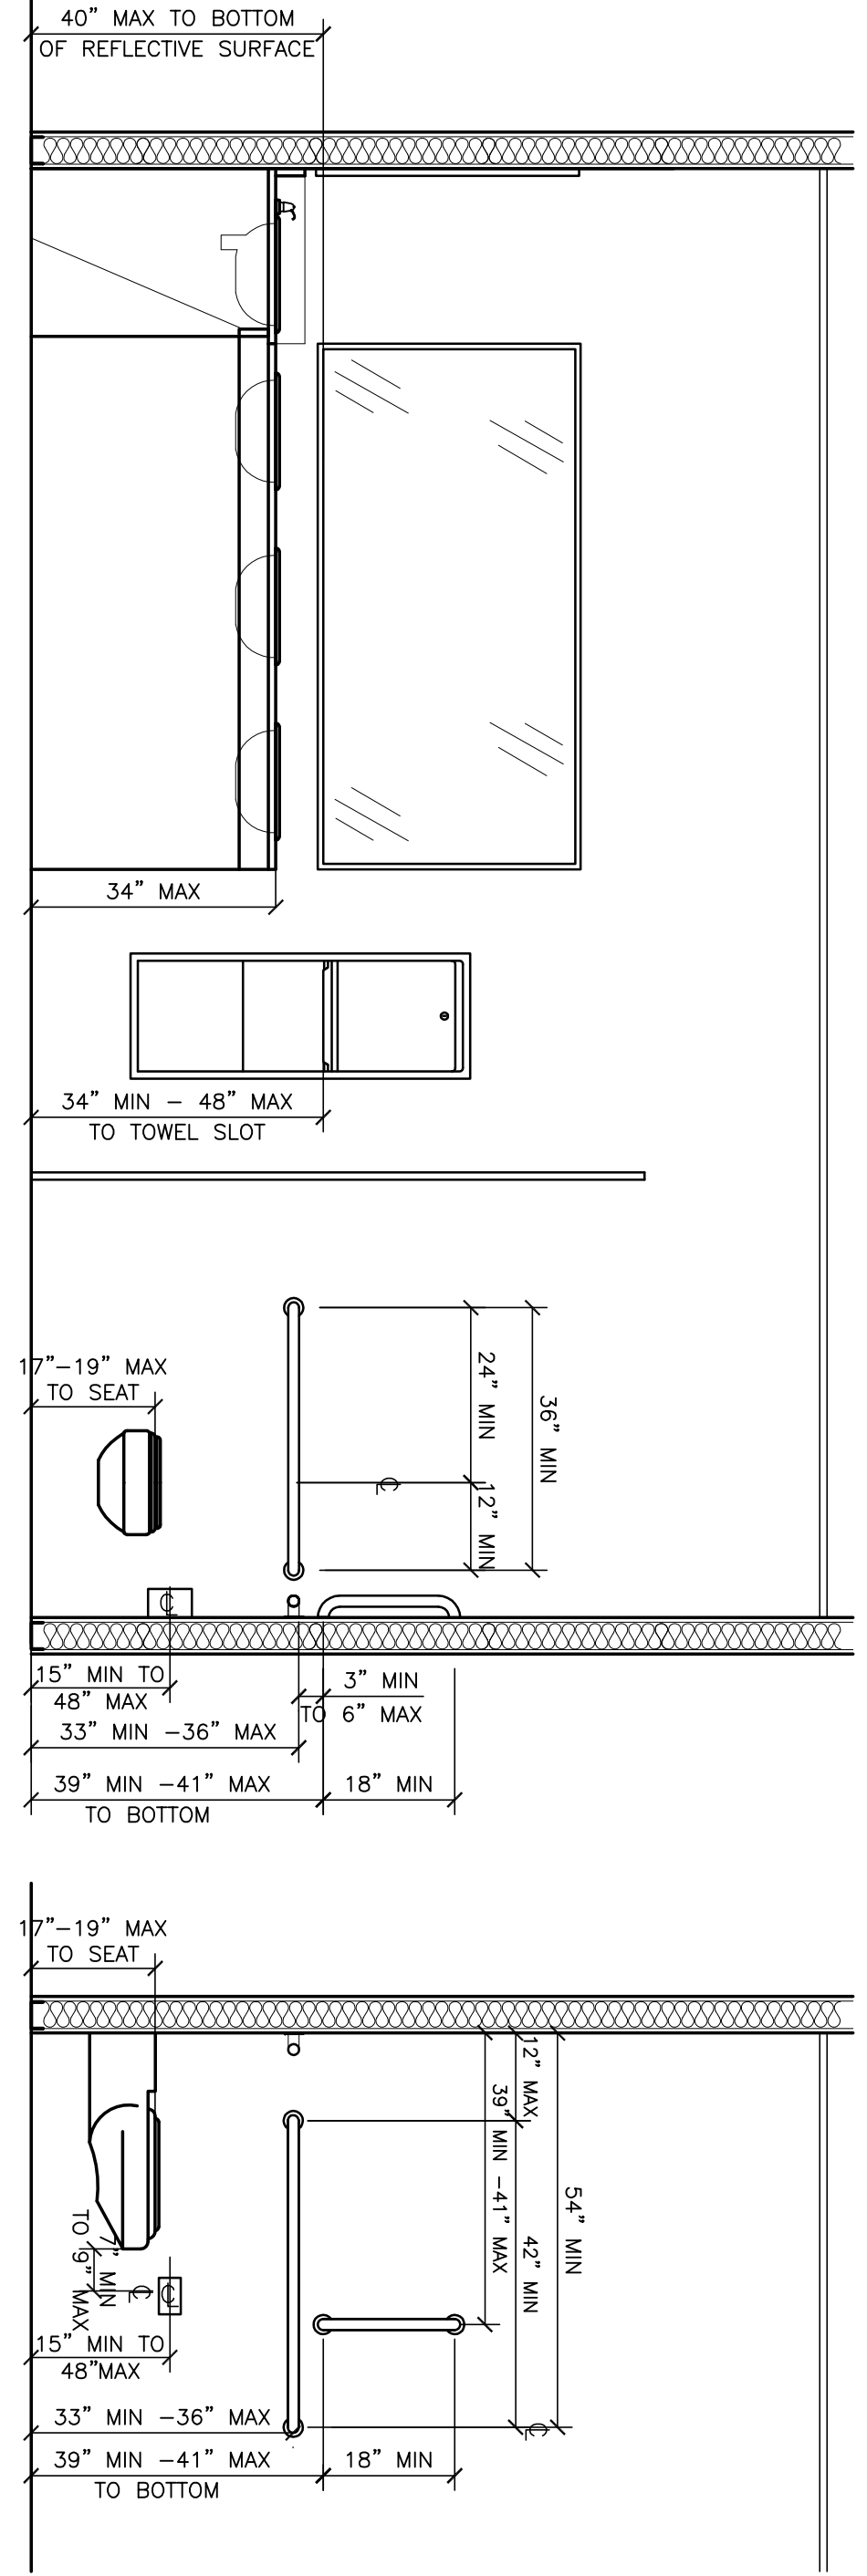

3
A-9
TYPICAL BATHROOM DETAILS
SCALE: N.T.S.

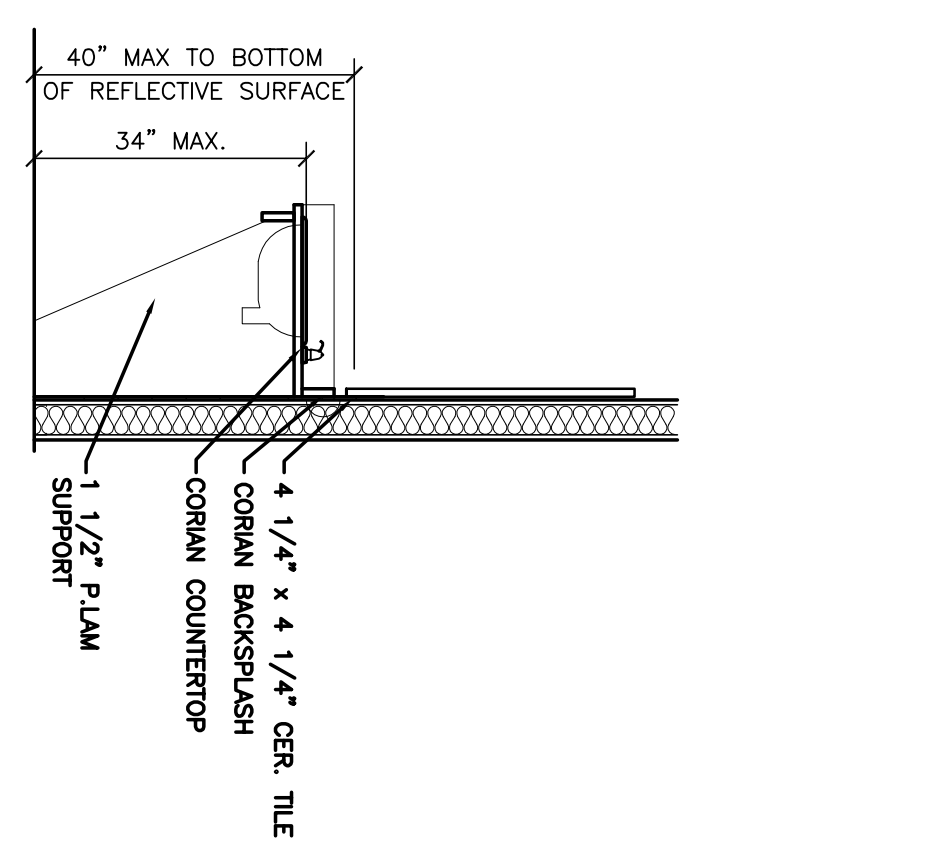

NOTE: PROVIDE ADA-APPROVED PIPING ON ALL EXPOSED PIPING.

PROPOSED SECOND FLOOR TOILET ROOM DETAILS
D.P.W - OGONTZ COUNTY ASSISTANCE OFFICE
OLD YORK ROAD REALTY LP
5201 OLD YORK ROAD
PHILADELPHIA, PA

LINN ARCHITECTS
ARCHITECTURE 1140 N. PROVIDENCE ROAD
ENGINEERING MEDIA, PENNSYLVANIA 19063
SITE PLANNING TEL: 610-566-7044
INTERIOR DESIGN FAX: 610-566-3258

DATE 03.04.09
SCALE: 1/2"=1'-0"
DRAWN BY MR
CHECKED BY ST
PROJ. NO. 08208A
SHEET NO. **A-9** OF x

NO.	REVISIONS DESCRIPTION	DATE
1	ISSUE FOR PERMIT	03.25.09