


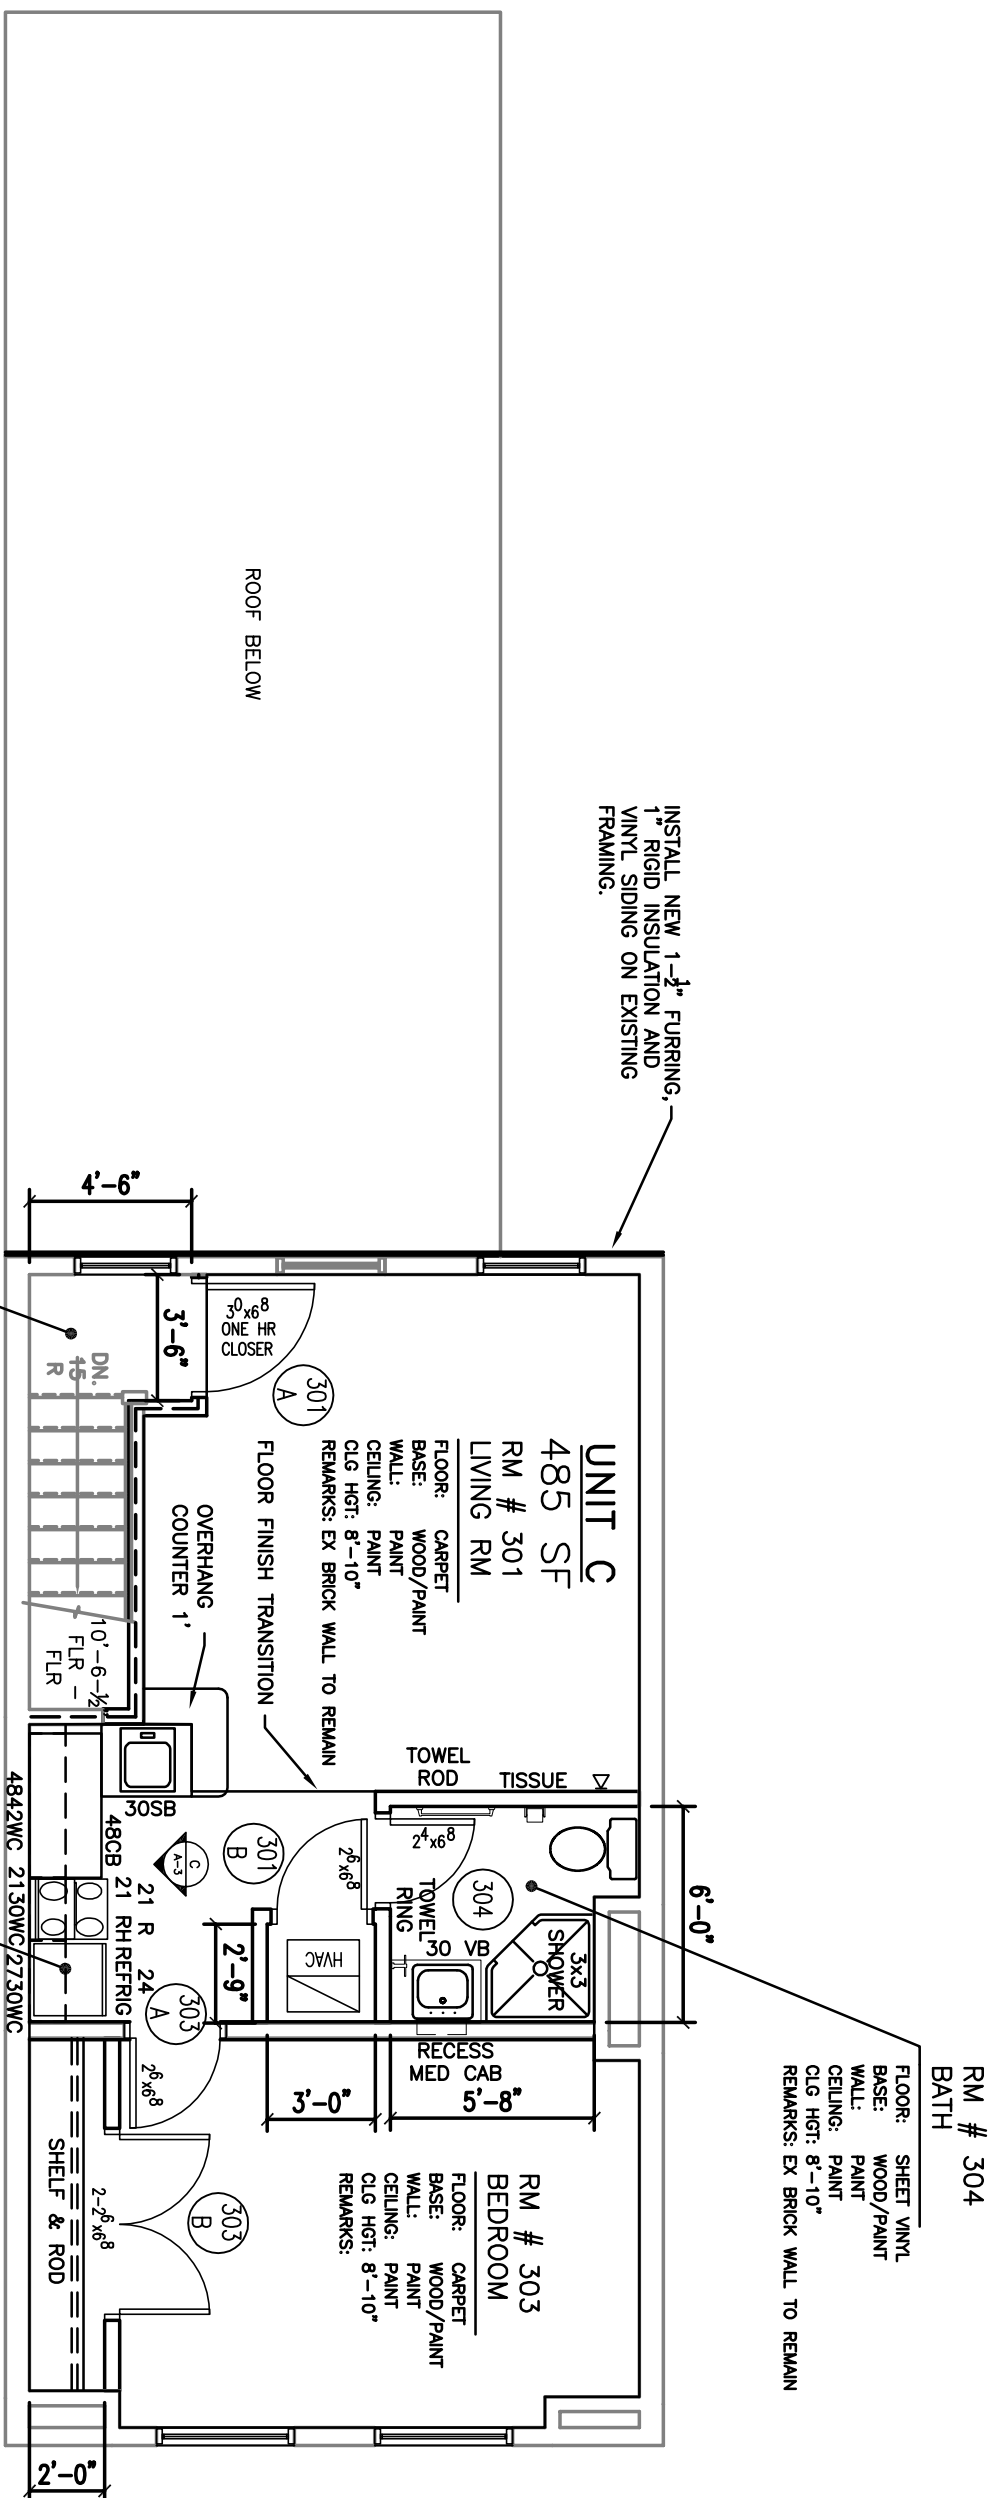


RM # 300
STAIR

RM # 302
KITCHENETTE

FLOOR:	CARPET
BASE:	WOOD/PAINT
WALL:	PAINT
CEILING:	PAINT
CLG HGT:	8'-10"
REMARKS:	--

FLOOR:	SHEET VINYL
BASE:	WOOD/PAINT
WALL:	PAINT
CEILING:	PAINT
CLG HGT:	8'-10"
REMARKS:	

3RD FLOOR

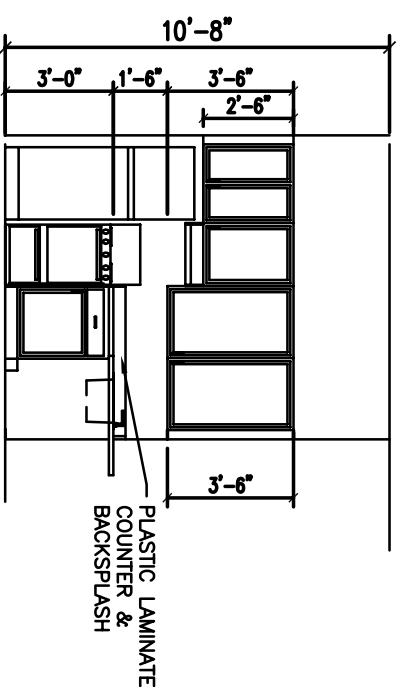

UNIT C KITCHENETTE
1/4" = 1'-0"

SEALS		PROJECT		OWNER		REVISIONS		SHEET TITLE	
		BUILDING MODIFICATIONS		SENSIBLE DEVELOPMENTS				THIRD FLOOR PLAN	
2314 CECIL B MOORE PHILADELPHIA, PA		2023 WEST GIRARD PHILADELPHIA, PA 19130		NO. DATE DESCRIPTION		DATE		DRAWING NUMBER	
PHONE (215) 525-1052		DRAWN BY: KH CHK'D BY: FS		PROJECT #					
FAX (215) 525-1052		COPYRIGHT:		2007-02					
				SCALE		3/16" = 1'-0"		SHEET 14 OF 19	
								A-3	