



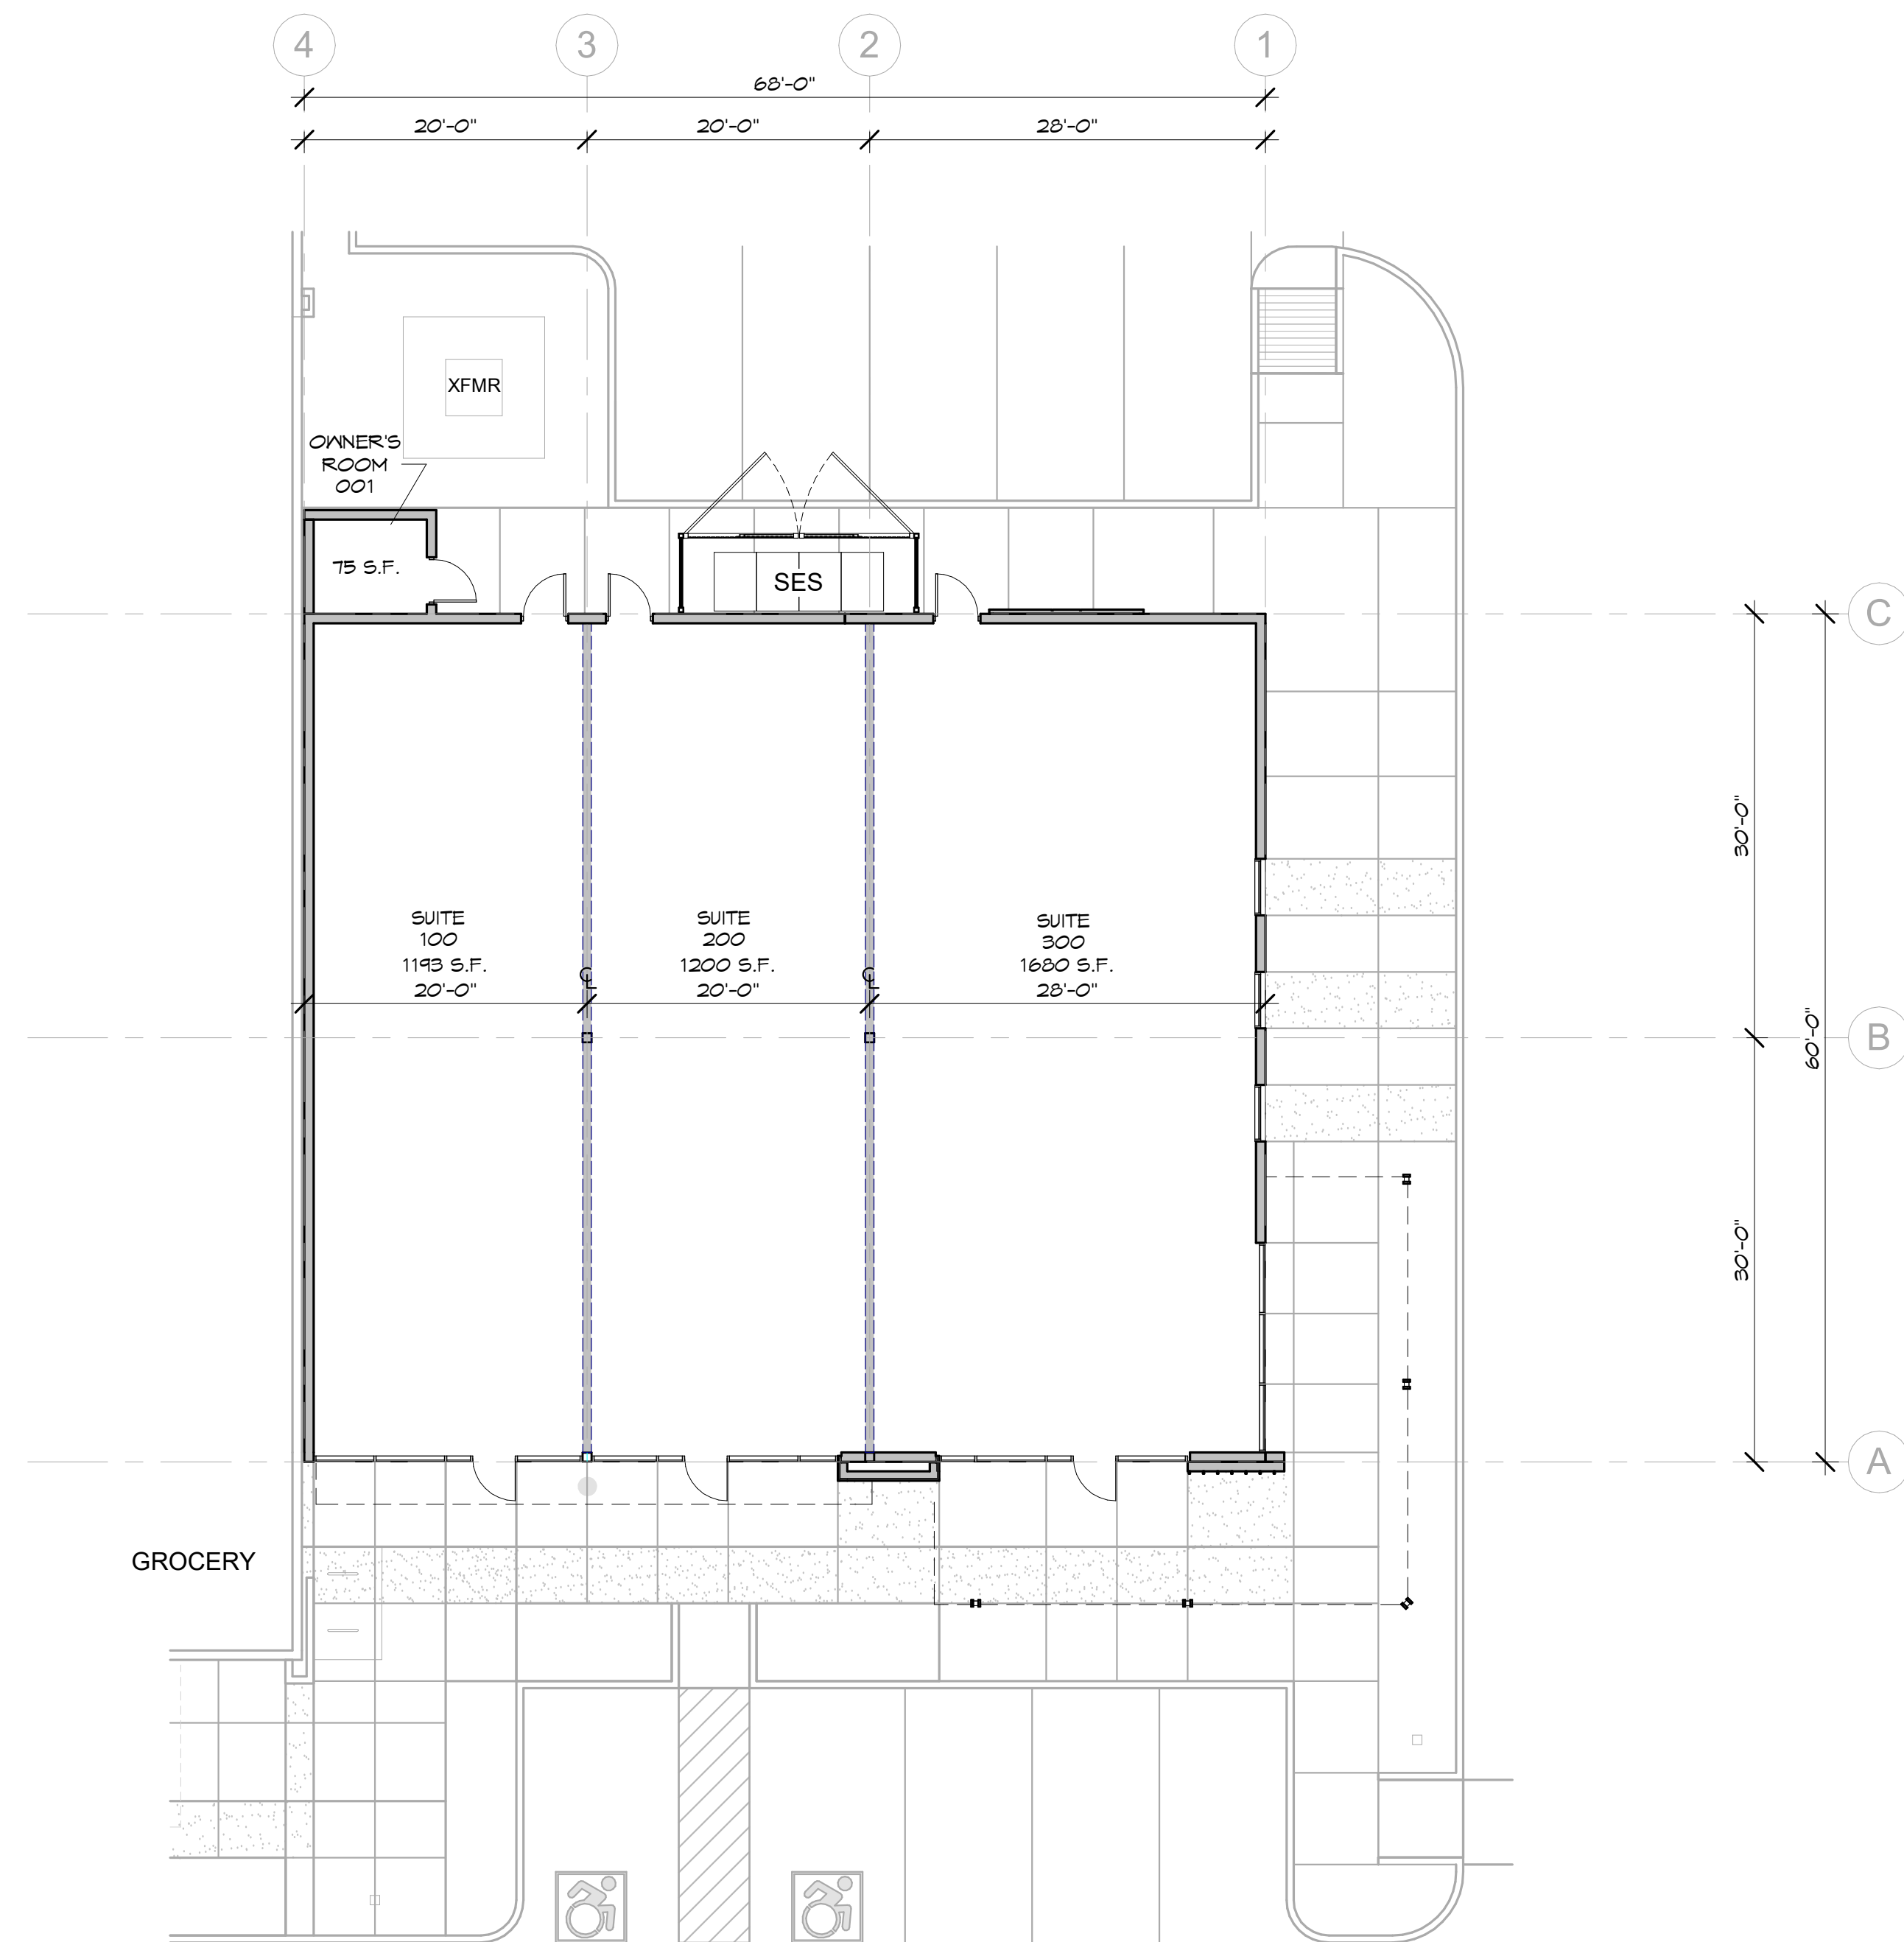

1 SHOPS C - 4,148 S.F.
SCALE: 1" = 10'-0"

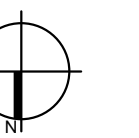

2 NORTH ELEVATION
SCALE: 1" = 10'-0"