



1 PROPOSED SECOND FLOOR PLAN
SCALE 1/8"=1'-0"

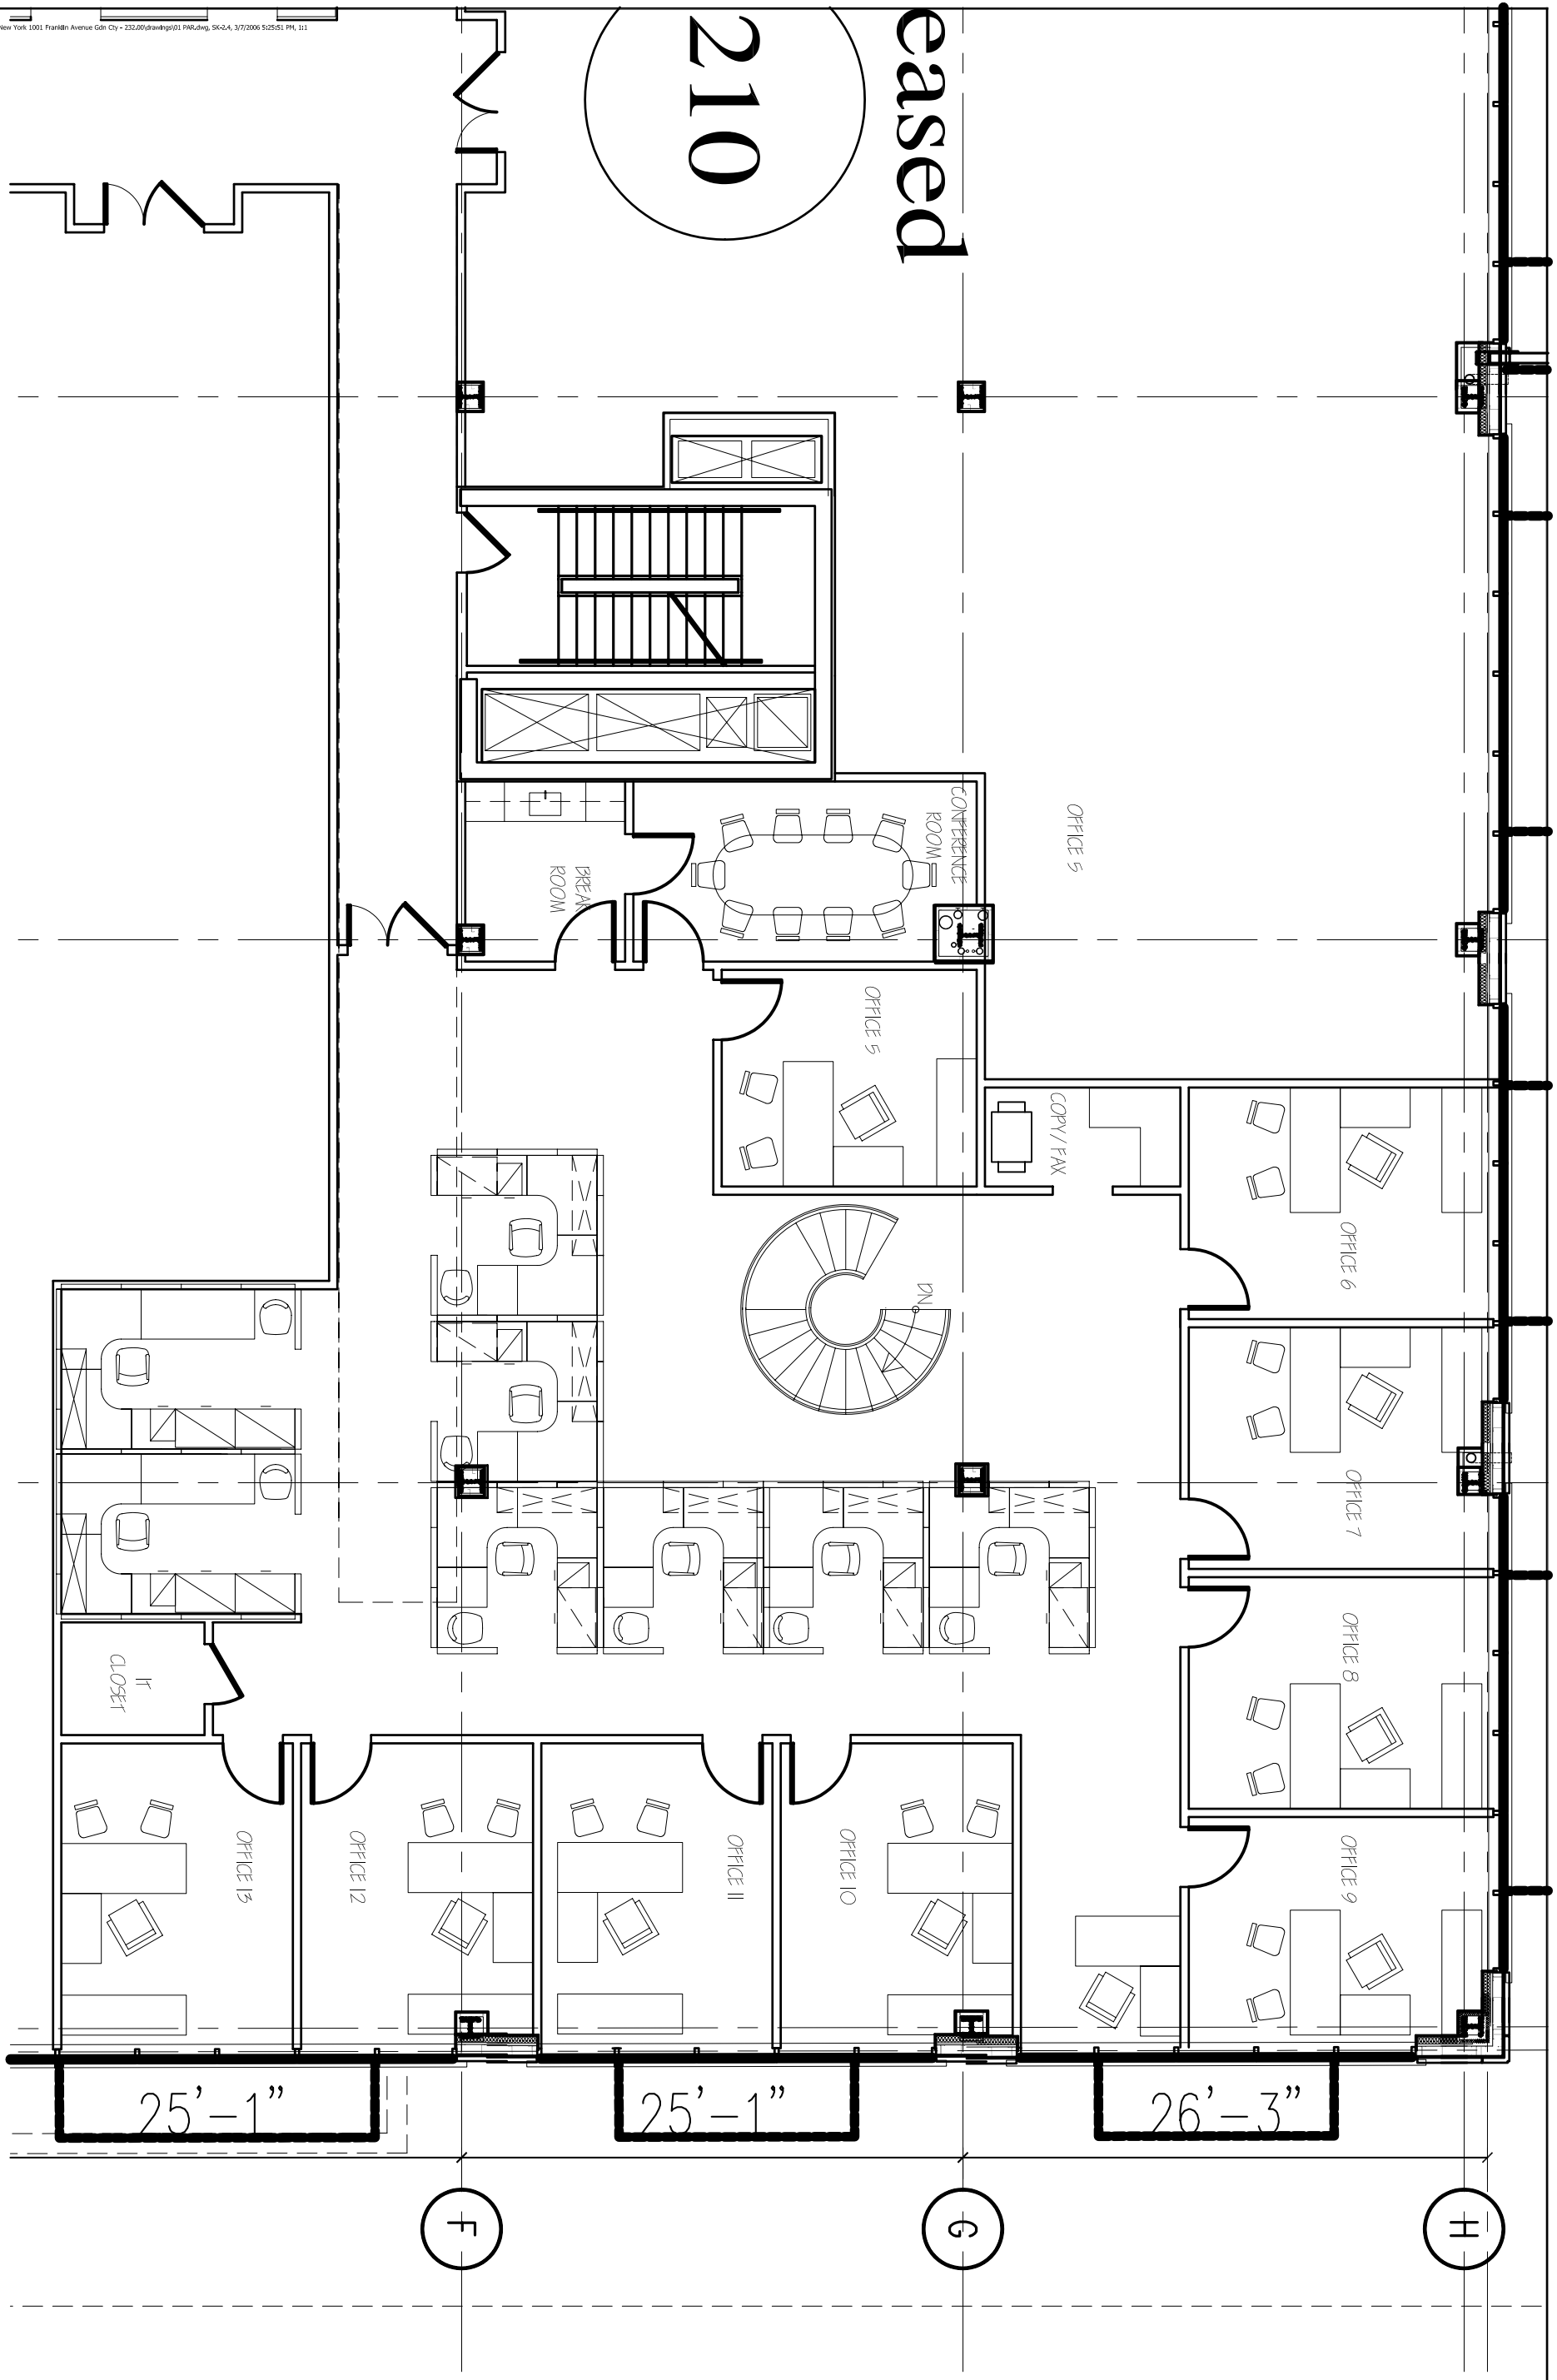

No. Date Issue

01-03-06 ISSUED FOR OWNER REVIEW
Key Plan

Architects Seal

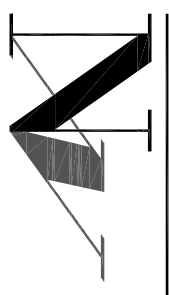

NZ DESIGN & ARCHITECTURE PC
403 Main Street #3
Port Washington, NY 11050
516 883-4907 Fax 516 883-4909
Harry Nicolaidis, AIA

Project Title:
BANK OF NEW YORK
1001 Franklin Av.
Garden City, NY

ALTERATION
Drawing Title:
PROPOSED SECOND FLOOR PLAN
SPIRAL STAIRS

Job No.: 232200
Drawing Number: SK-2.5
Scale: 1/8" = 1'-0"
By: AB/IK
Date: 02-17-06