



Vacant
Suite 103
3,257 SF

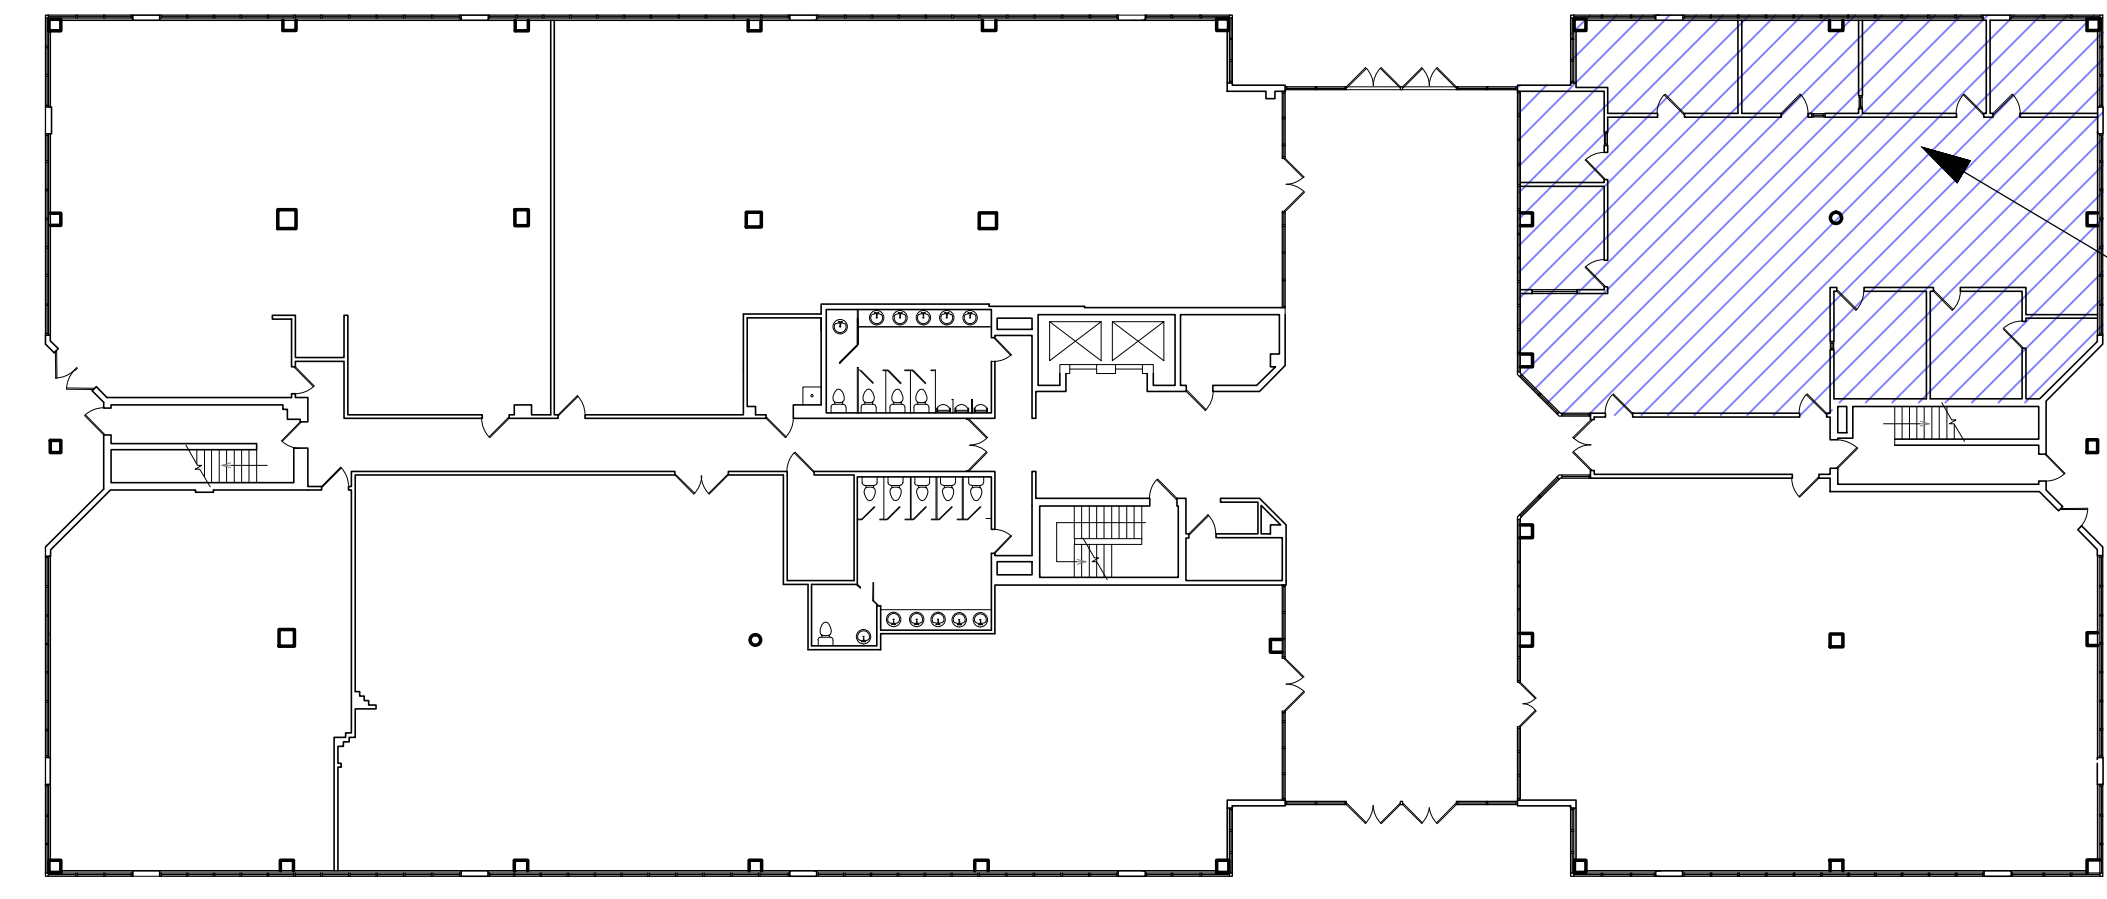

Vacant
Suite 103

1111 N. PLAZA DRIVE
SUITE 200
SCHAUMBURG, IL 60173
PHONE: (647) 891-1800
FAX: (647) 891-1888

SITE DIAGRAM

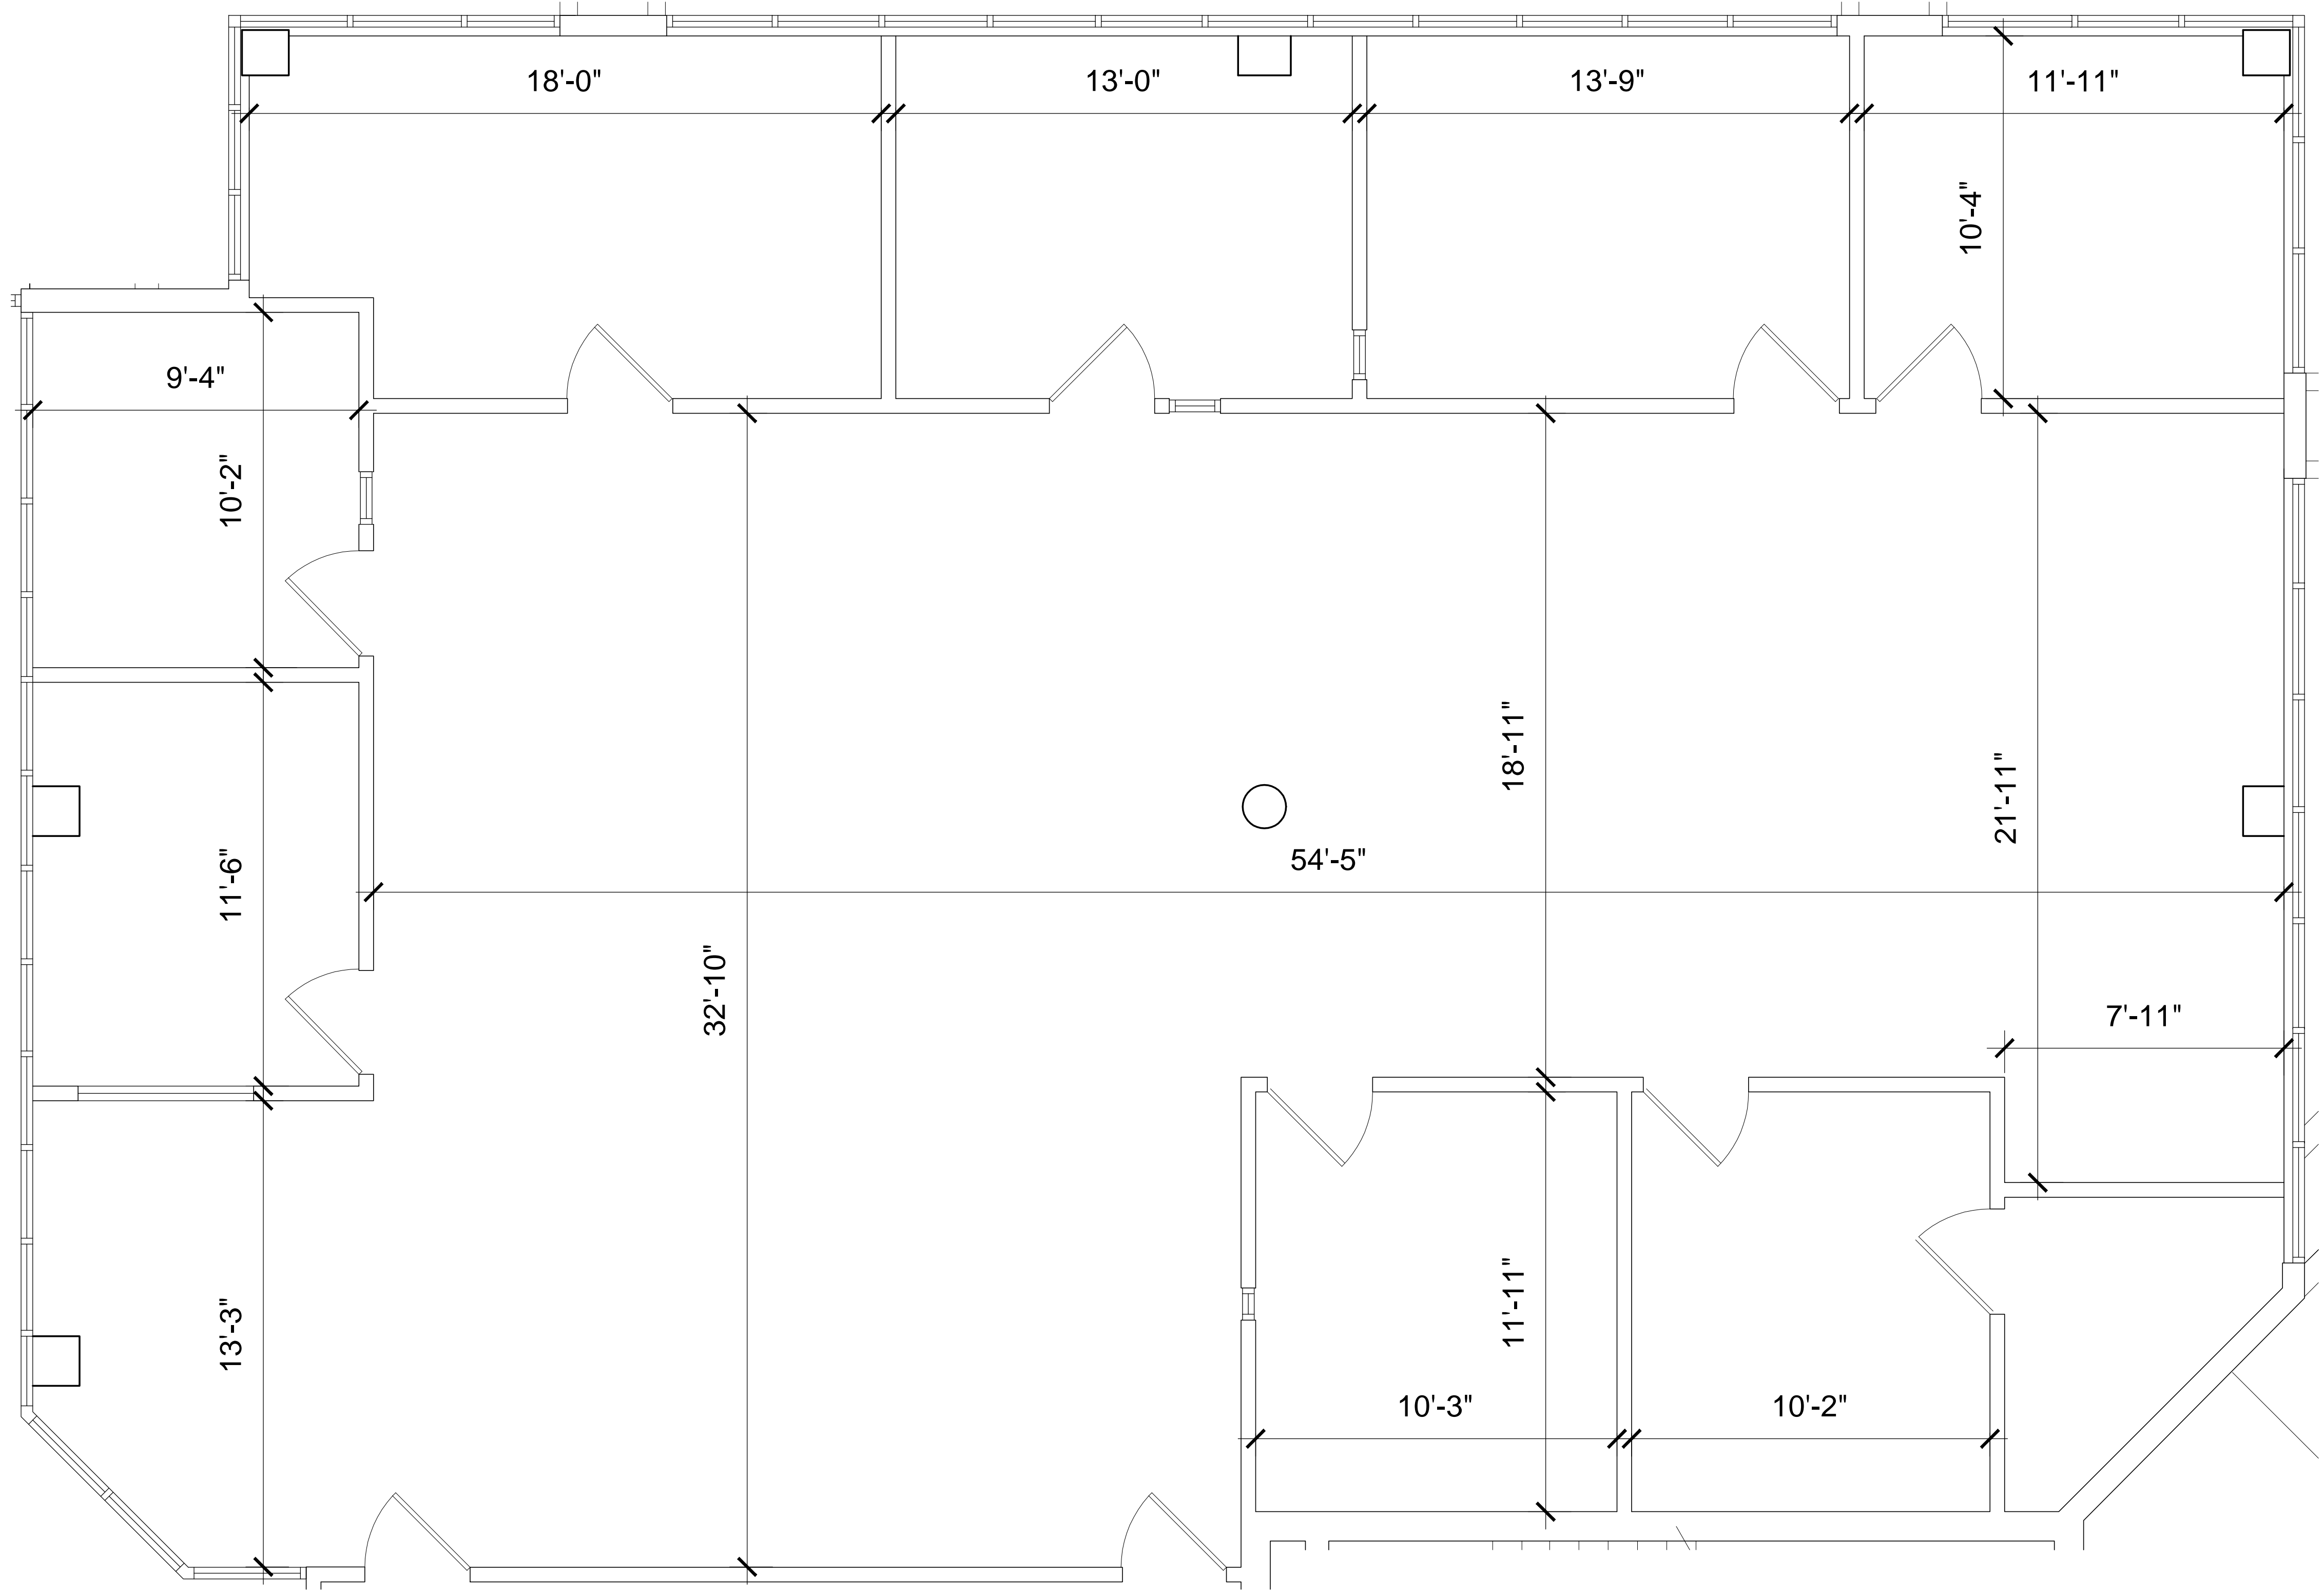

EXISTING FLOOR PLAN
SCALE: NTS

RMS Properties

AVION CORPORATE CENTER - LEVEL 1 - SUITE 103
2200 W. COMMERCIAL BOULEVARD, FORT LAUDERDALE, FLORIDA 33309

DATE:
ISSUED FOR:
SCALE:
PROJECT #:

EXISTING FLOOR PLAN

A2