




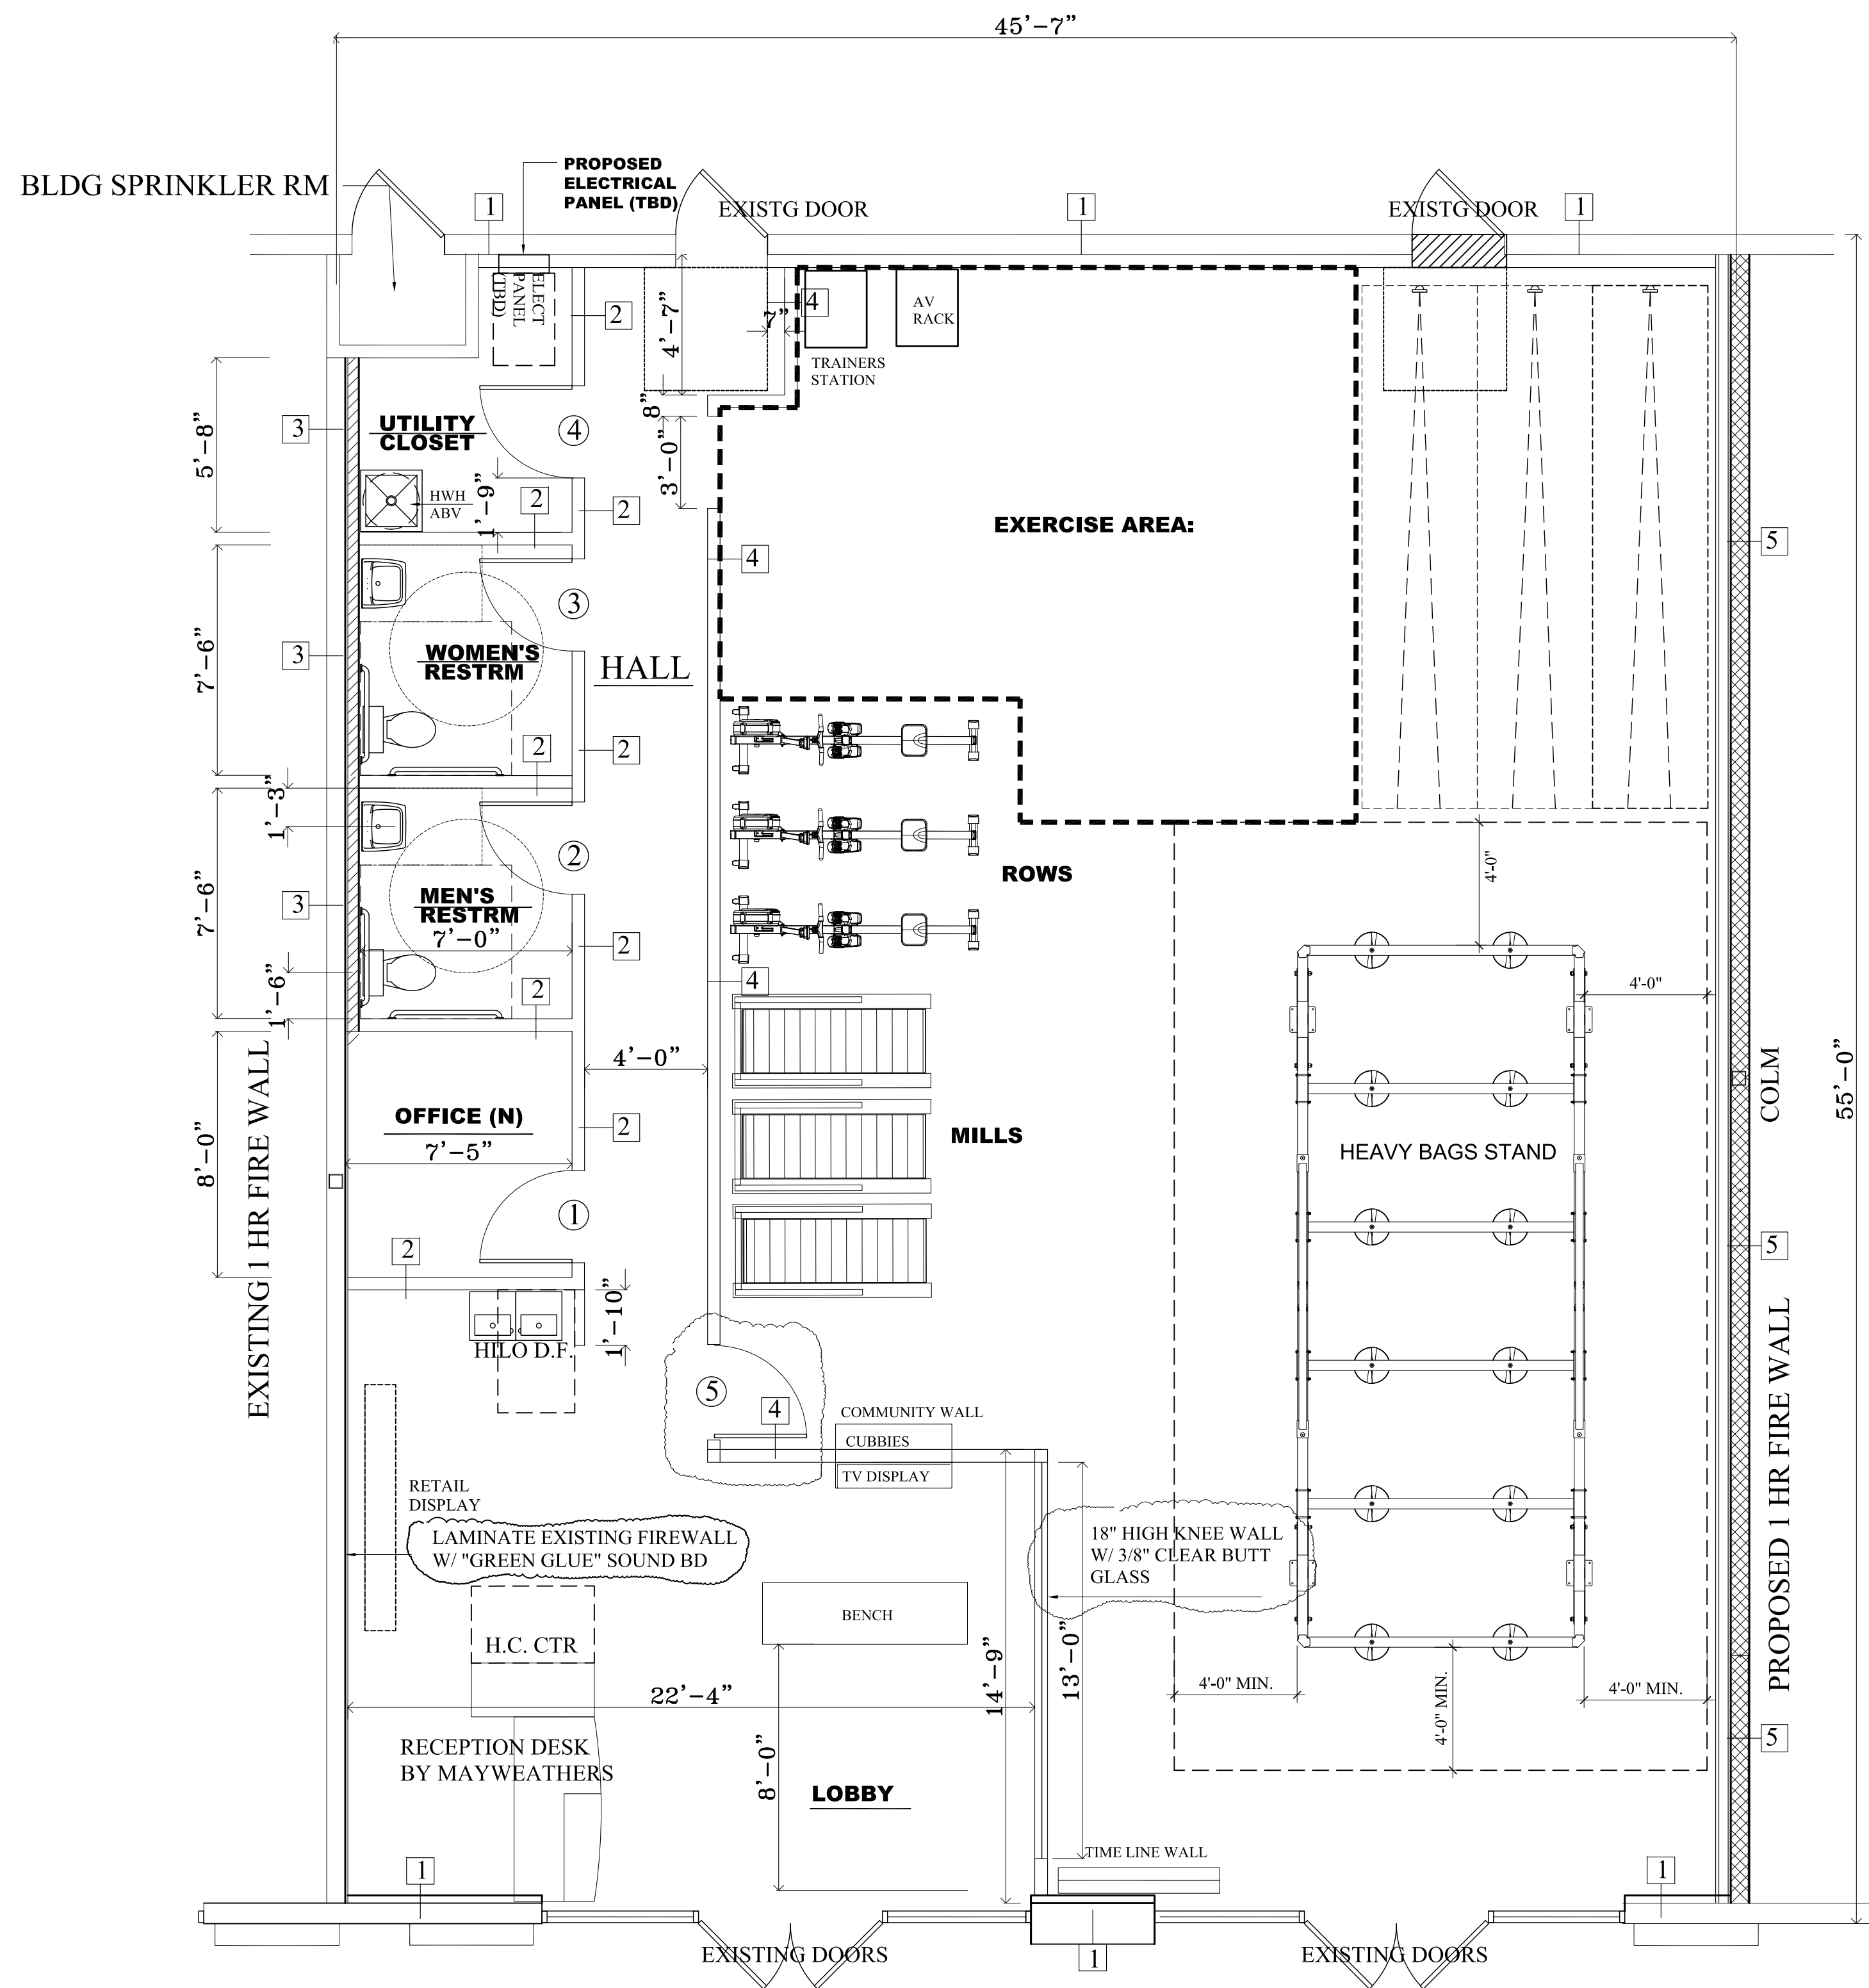

FLOOR PLAN

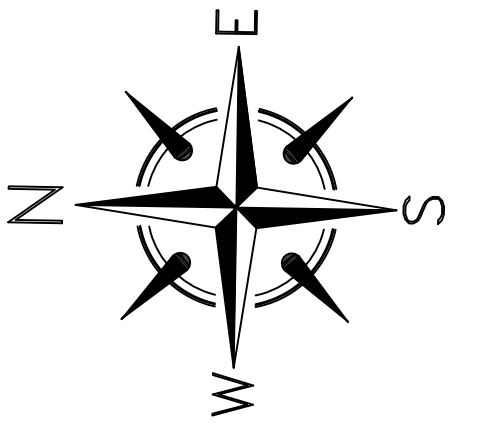

REFLECTIVE CEILING PLAN

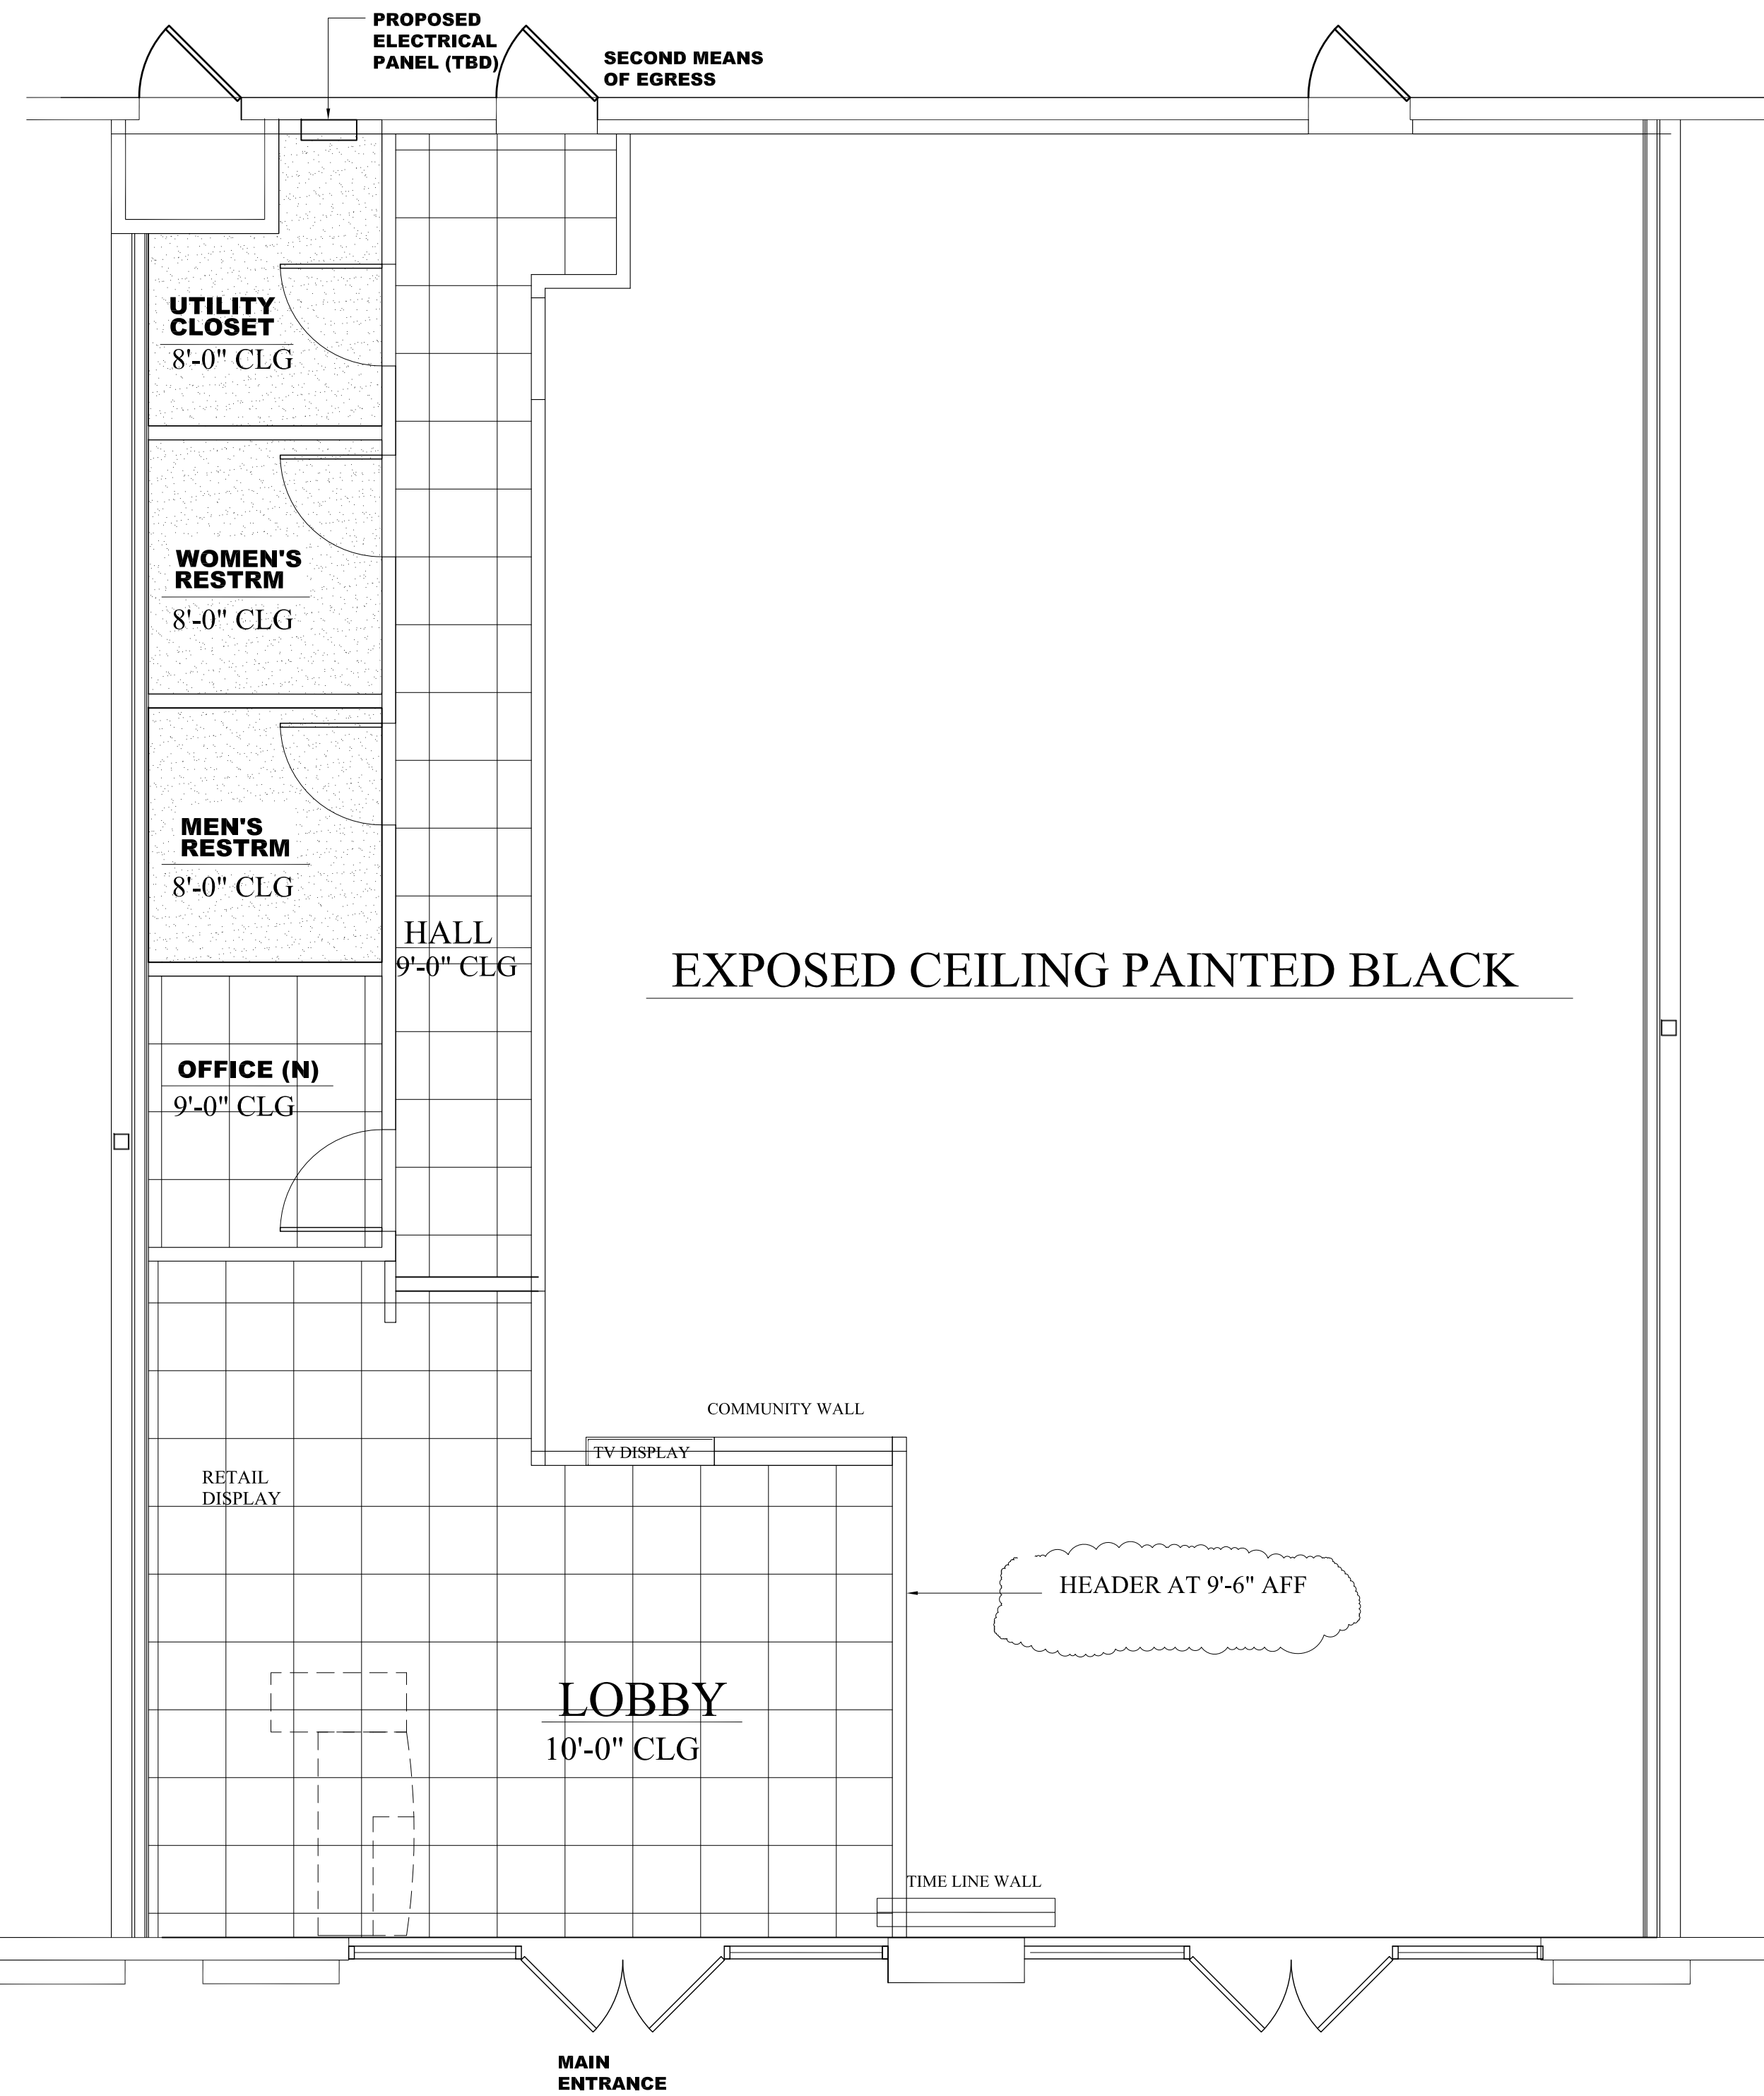

DNA ARCHITECTS , LLC.
415 S BABCOCK ST MELBOURNE FL 32901
3217279096 FAX 3217270810

AR0015738 dnadav@aol.com

THESE PLANS ARE AN INSTRUMENT OF SERVICE AND ARE THE PROPERTY OF THE ARCHITECT. INFRENGEMENTS WILL BE PROSECUTED.

PROJECT: INTERIOR BUILDOUT:
MAYWEATHERS BOXING & FITNESS
@ CROSSROADS VILLAGE
WICKHAM RD MELBOURNE FL

DRAWING

PROPOSED PLAN

DATE: 8.21.21 DRAWN BY: DN
SCALE: 1/4"=1'-0" BY:

A.1

REV	DATE	DESCRIPTION	BY
1	9.27.21	REVISED DWGS PER CLIENT REQUEST	