
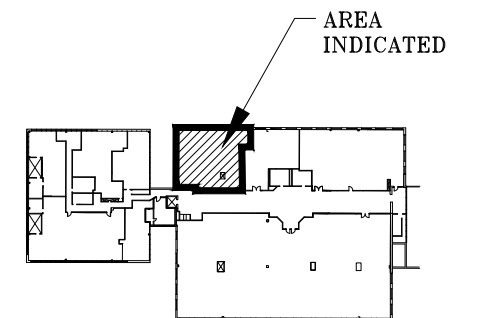


SUITE# 210
 23 VREELAND ROAD,
 FLORHAM PARK, NEW JERSEY
 WWW.23VREELAND.COM

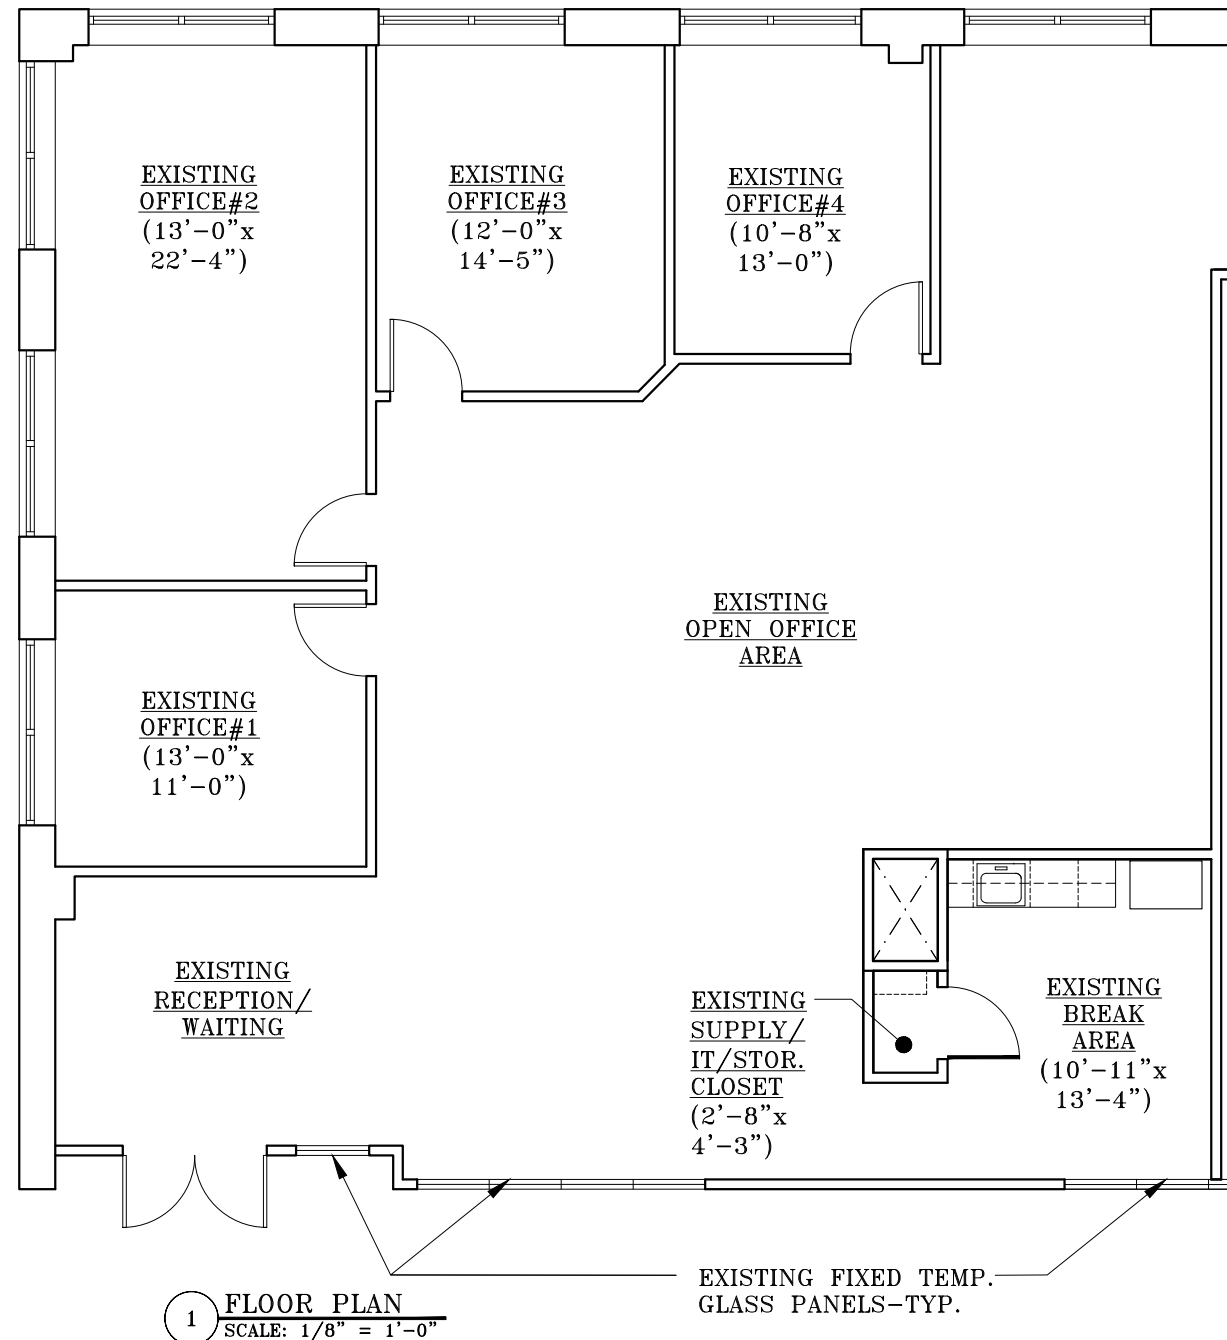

KEYPLAN - SECOND FLOOR
SCALE: N.T.S.

▨ DENOTES TENANT SPACE

KEY PLAN - SECOND FLOOR
SCALE : NOT TO SCALE

NOTES:

- 1.) ALL ROOM SIZES ARE APPROXIMATE

WEISS DESIGN GROUP ARCHITECTURE INTERIOR DESIGN	
629 West Mount Pleasant Avenue Livingston, NJ 07039-1609 973.994.9490 Facsimile 973. 994.9889 RONALD WEISS, AIA NJ Lic. #10001 NY Lic. #021367	
SUITE # 210 23 VREELAND ROAD FLORHAM PARK, NEW JERSEY	
Scale AS NOTED	Drawn By CAS
Date DEC. 22, 2020	Revised
FLOOR PLAN	
SECOND FLOOR - SUITE# 210	Drawing Number SK-3

 EASTMAN	651 OLD MT. PLEASANT AVE. LIVINGSTON, NJ 07039 TEL: (973) 992-7727 FAX: (973) 992-3084
	WWW.EASTMANCOMPANIES.COM