

DESIGNERS / BUILDERS
ZAUSMER FRISCH
SCRUTON AGGARWAL


EXISTING FLOOR PLAN
 7184 & 7196 MORGAN ROAD
 LIVERPOOL, NEW YORK 13090

PROGRESS PRINT
NOT FOR
CONSTRUCTION

THE ARCHITECTURE FIRM HEREBY
 DISCLAIMS LIABILITY FOR THE
 ACCURACY OF THE INFORMATION
 CONTAINED HEREIN. THE ARCHITECT
 HAS CONDUCTED VISUAL GENERAL
 VERIFICATION OF THE INFORMATION
 PROVIDED TO THE ARCHITECT AND
 HAS NOT CONDUCTED A DETAILED
 INVESTIGATION OF THE INFORMATION
 PROVIDED TO THE ARCHITECT.

DATE: 12/14/2024
 DRAWN BY: [Name]
 CHECKED BY: [Name]
 DATE: [Date]

EX01

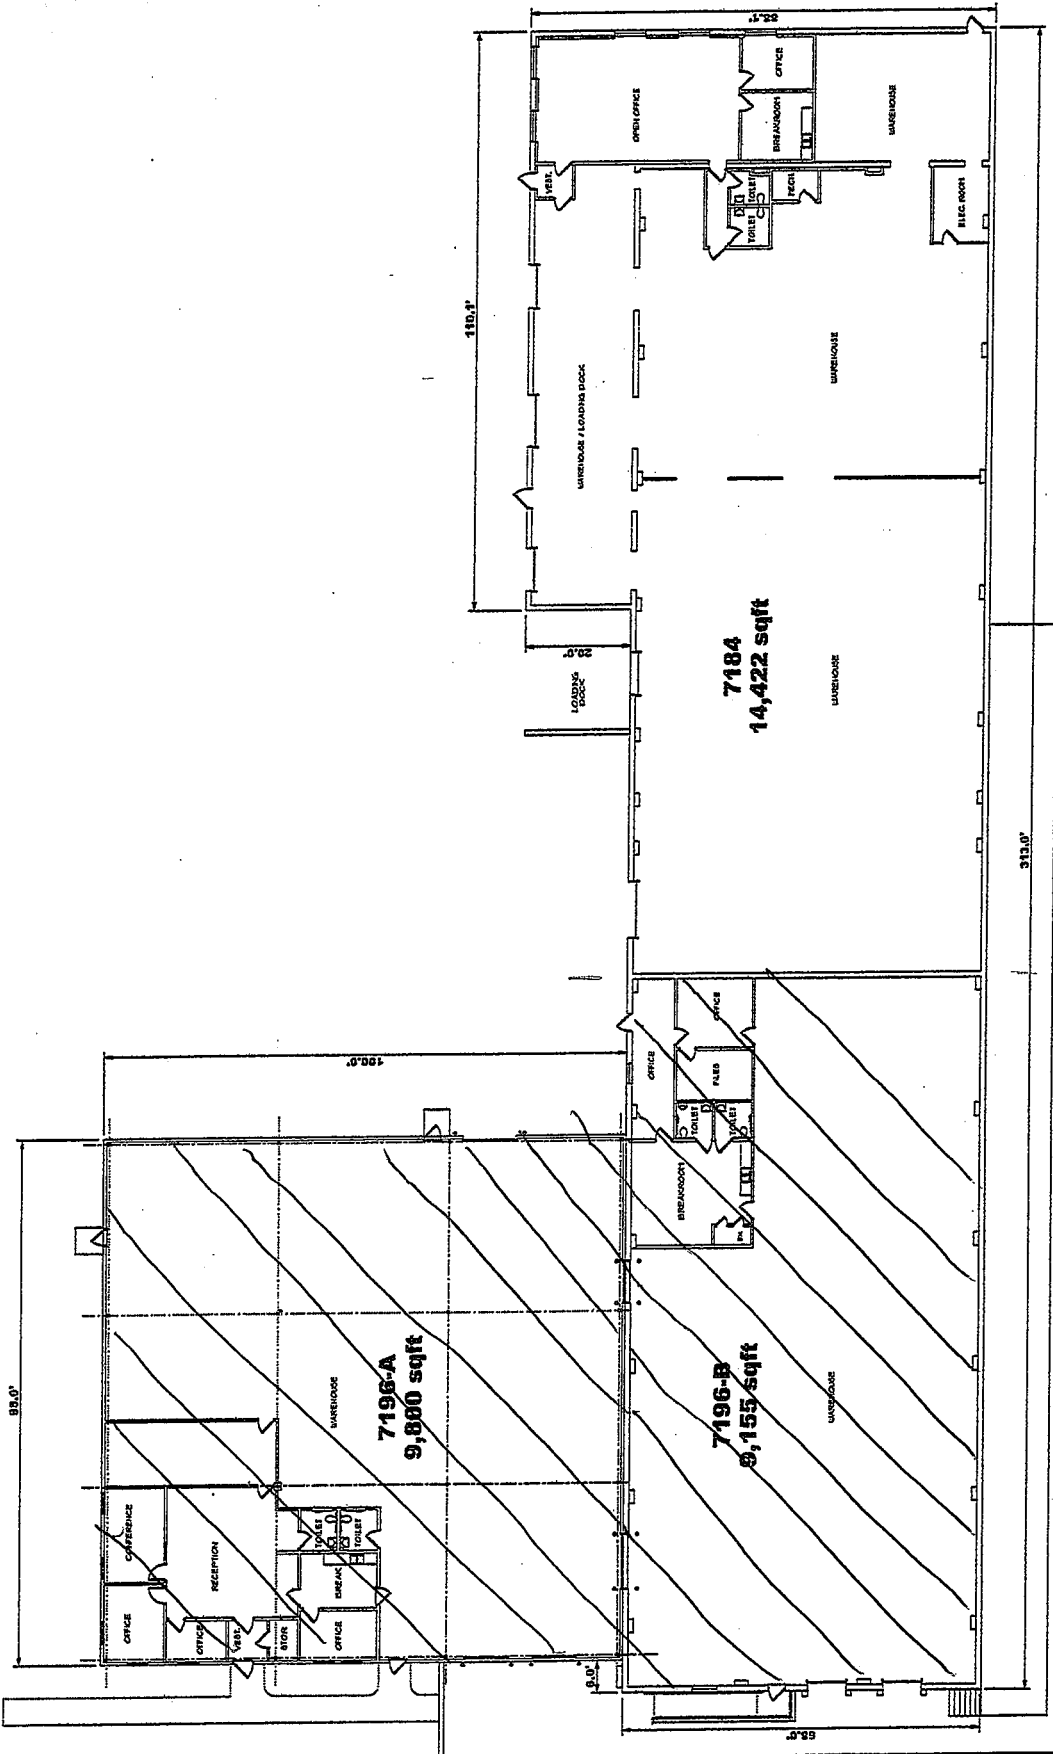

1 EXISTING FLOOR PLAN
 SCALE 1/8" = 1'-0"