



5 B 01 - RCP
A1.60a 1/4" = 1'-0"

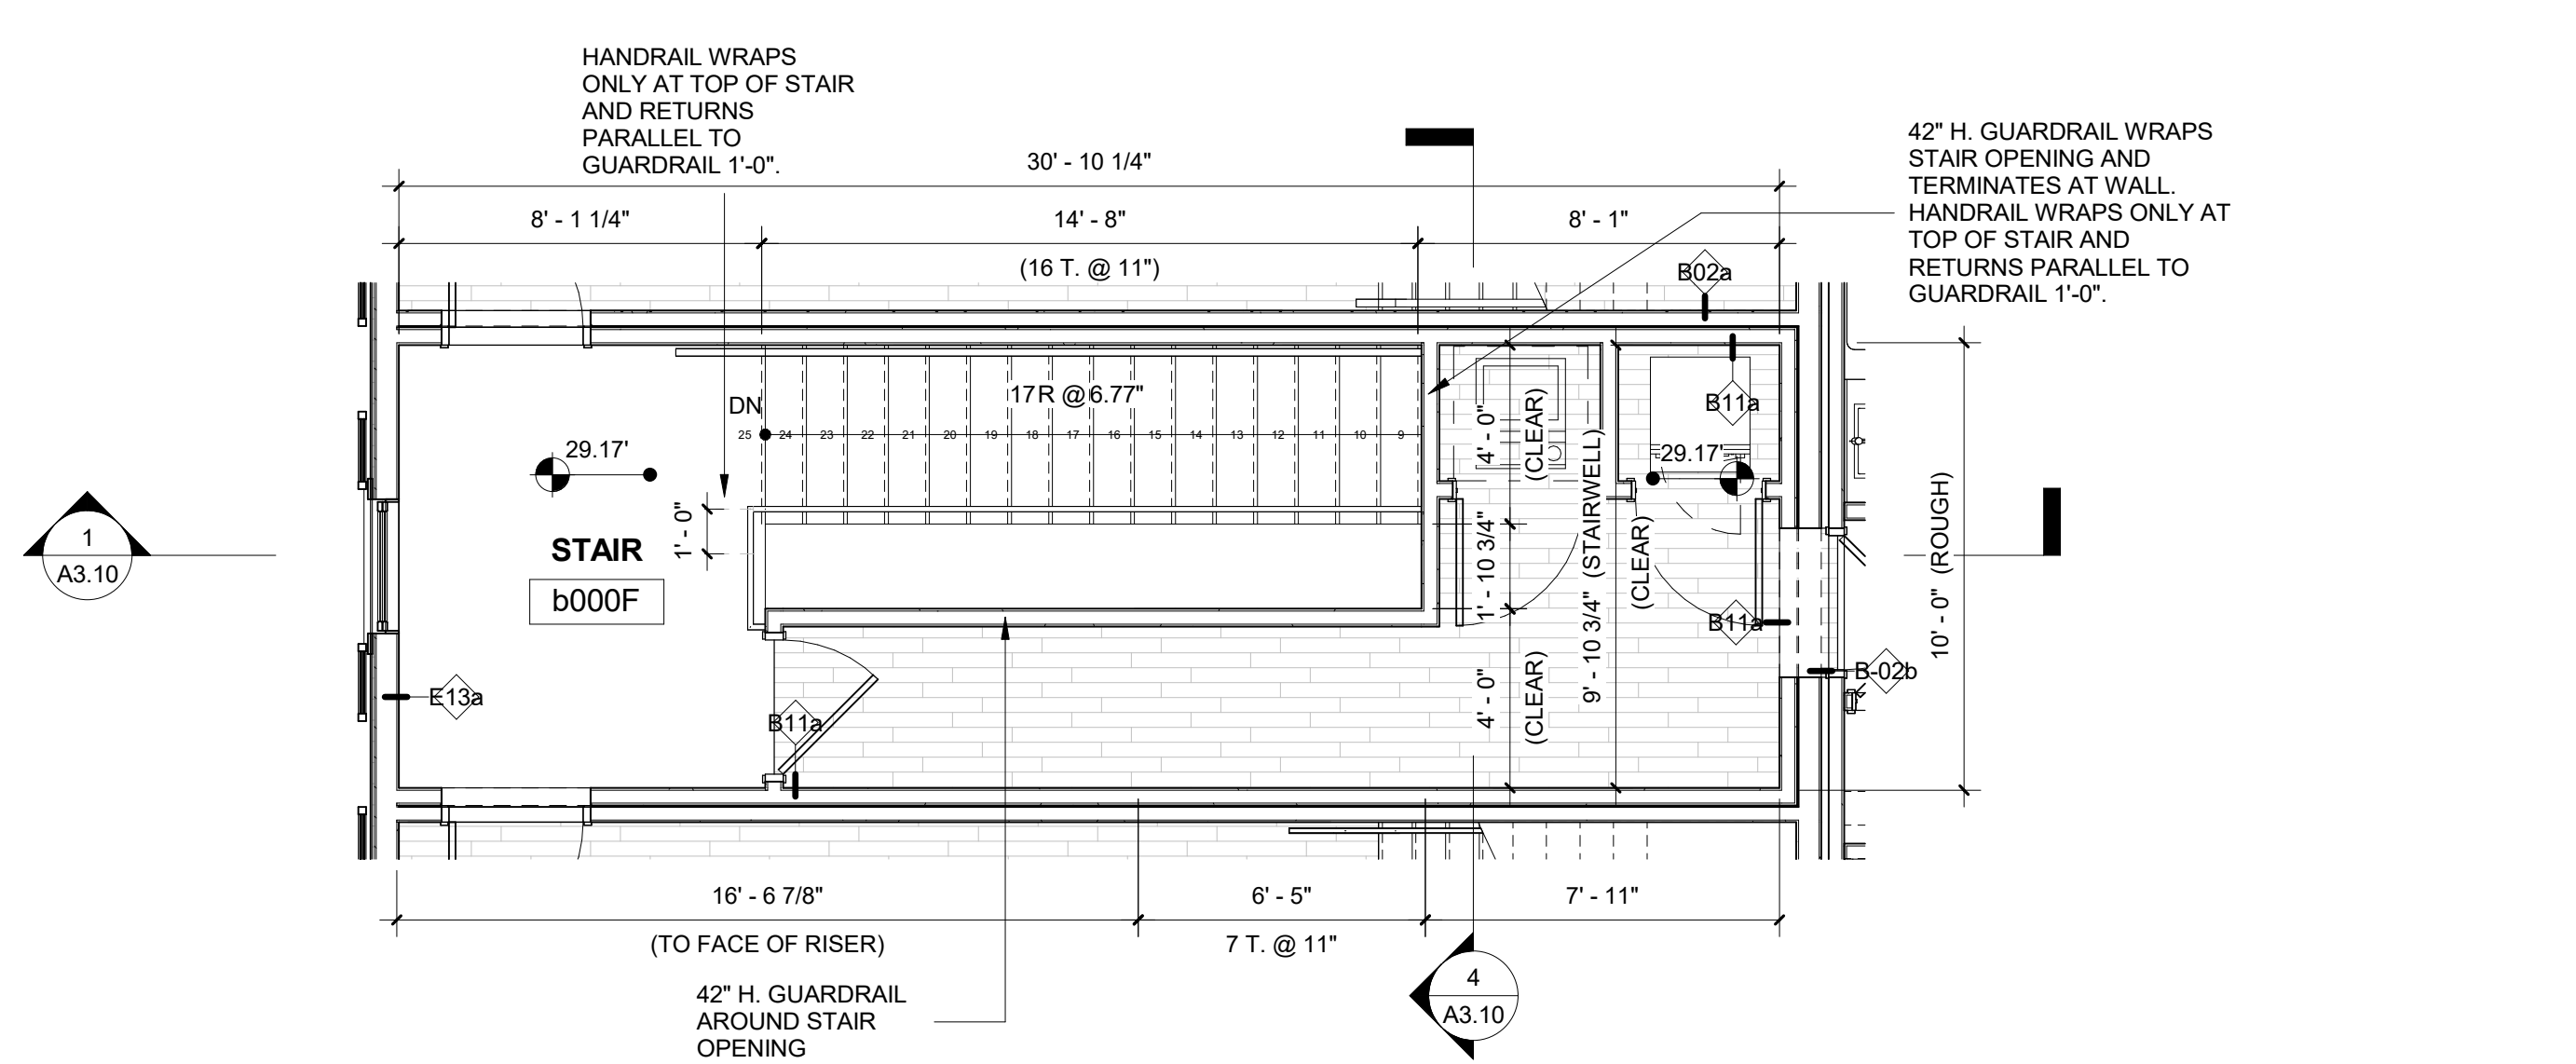


4 B 02 - UNIT A2 2 - STAIR - MAIN
A1.60a 1/4" = 1'-0"

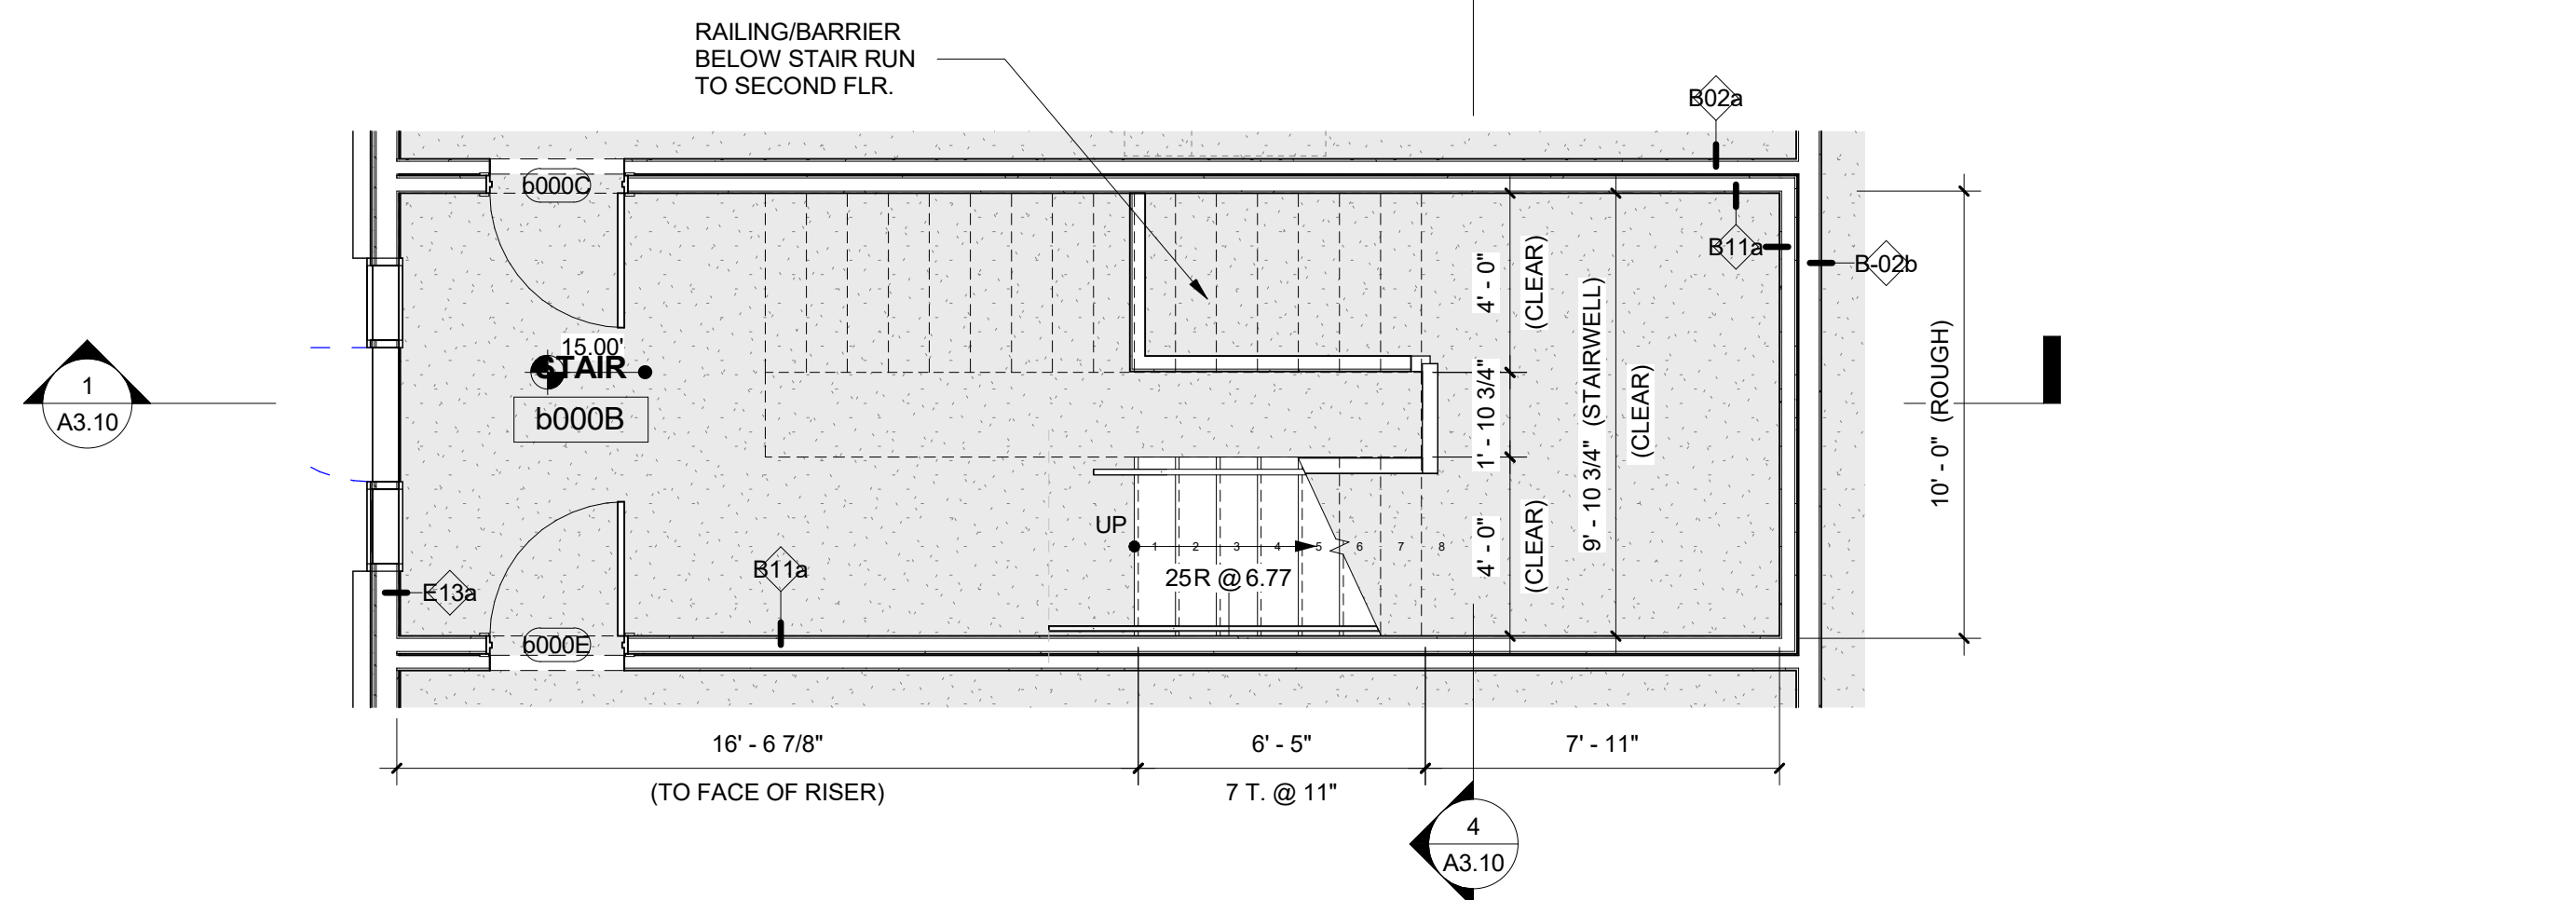

3 B 01 - MAIN STAIR PLAN
A1.60a 1/4" = 1'-0"

1 B 01 - UNIT A1 2
A1.60a 1/4" = 1'-0"

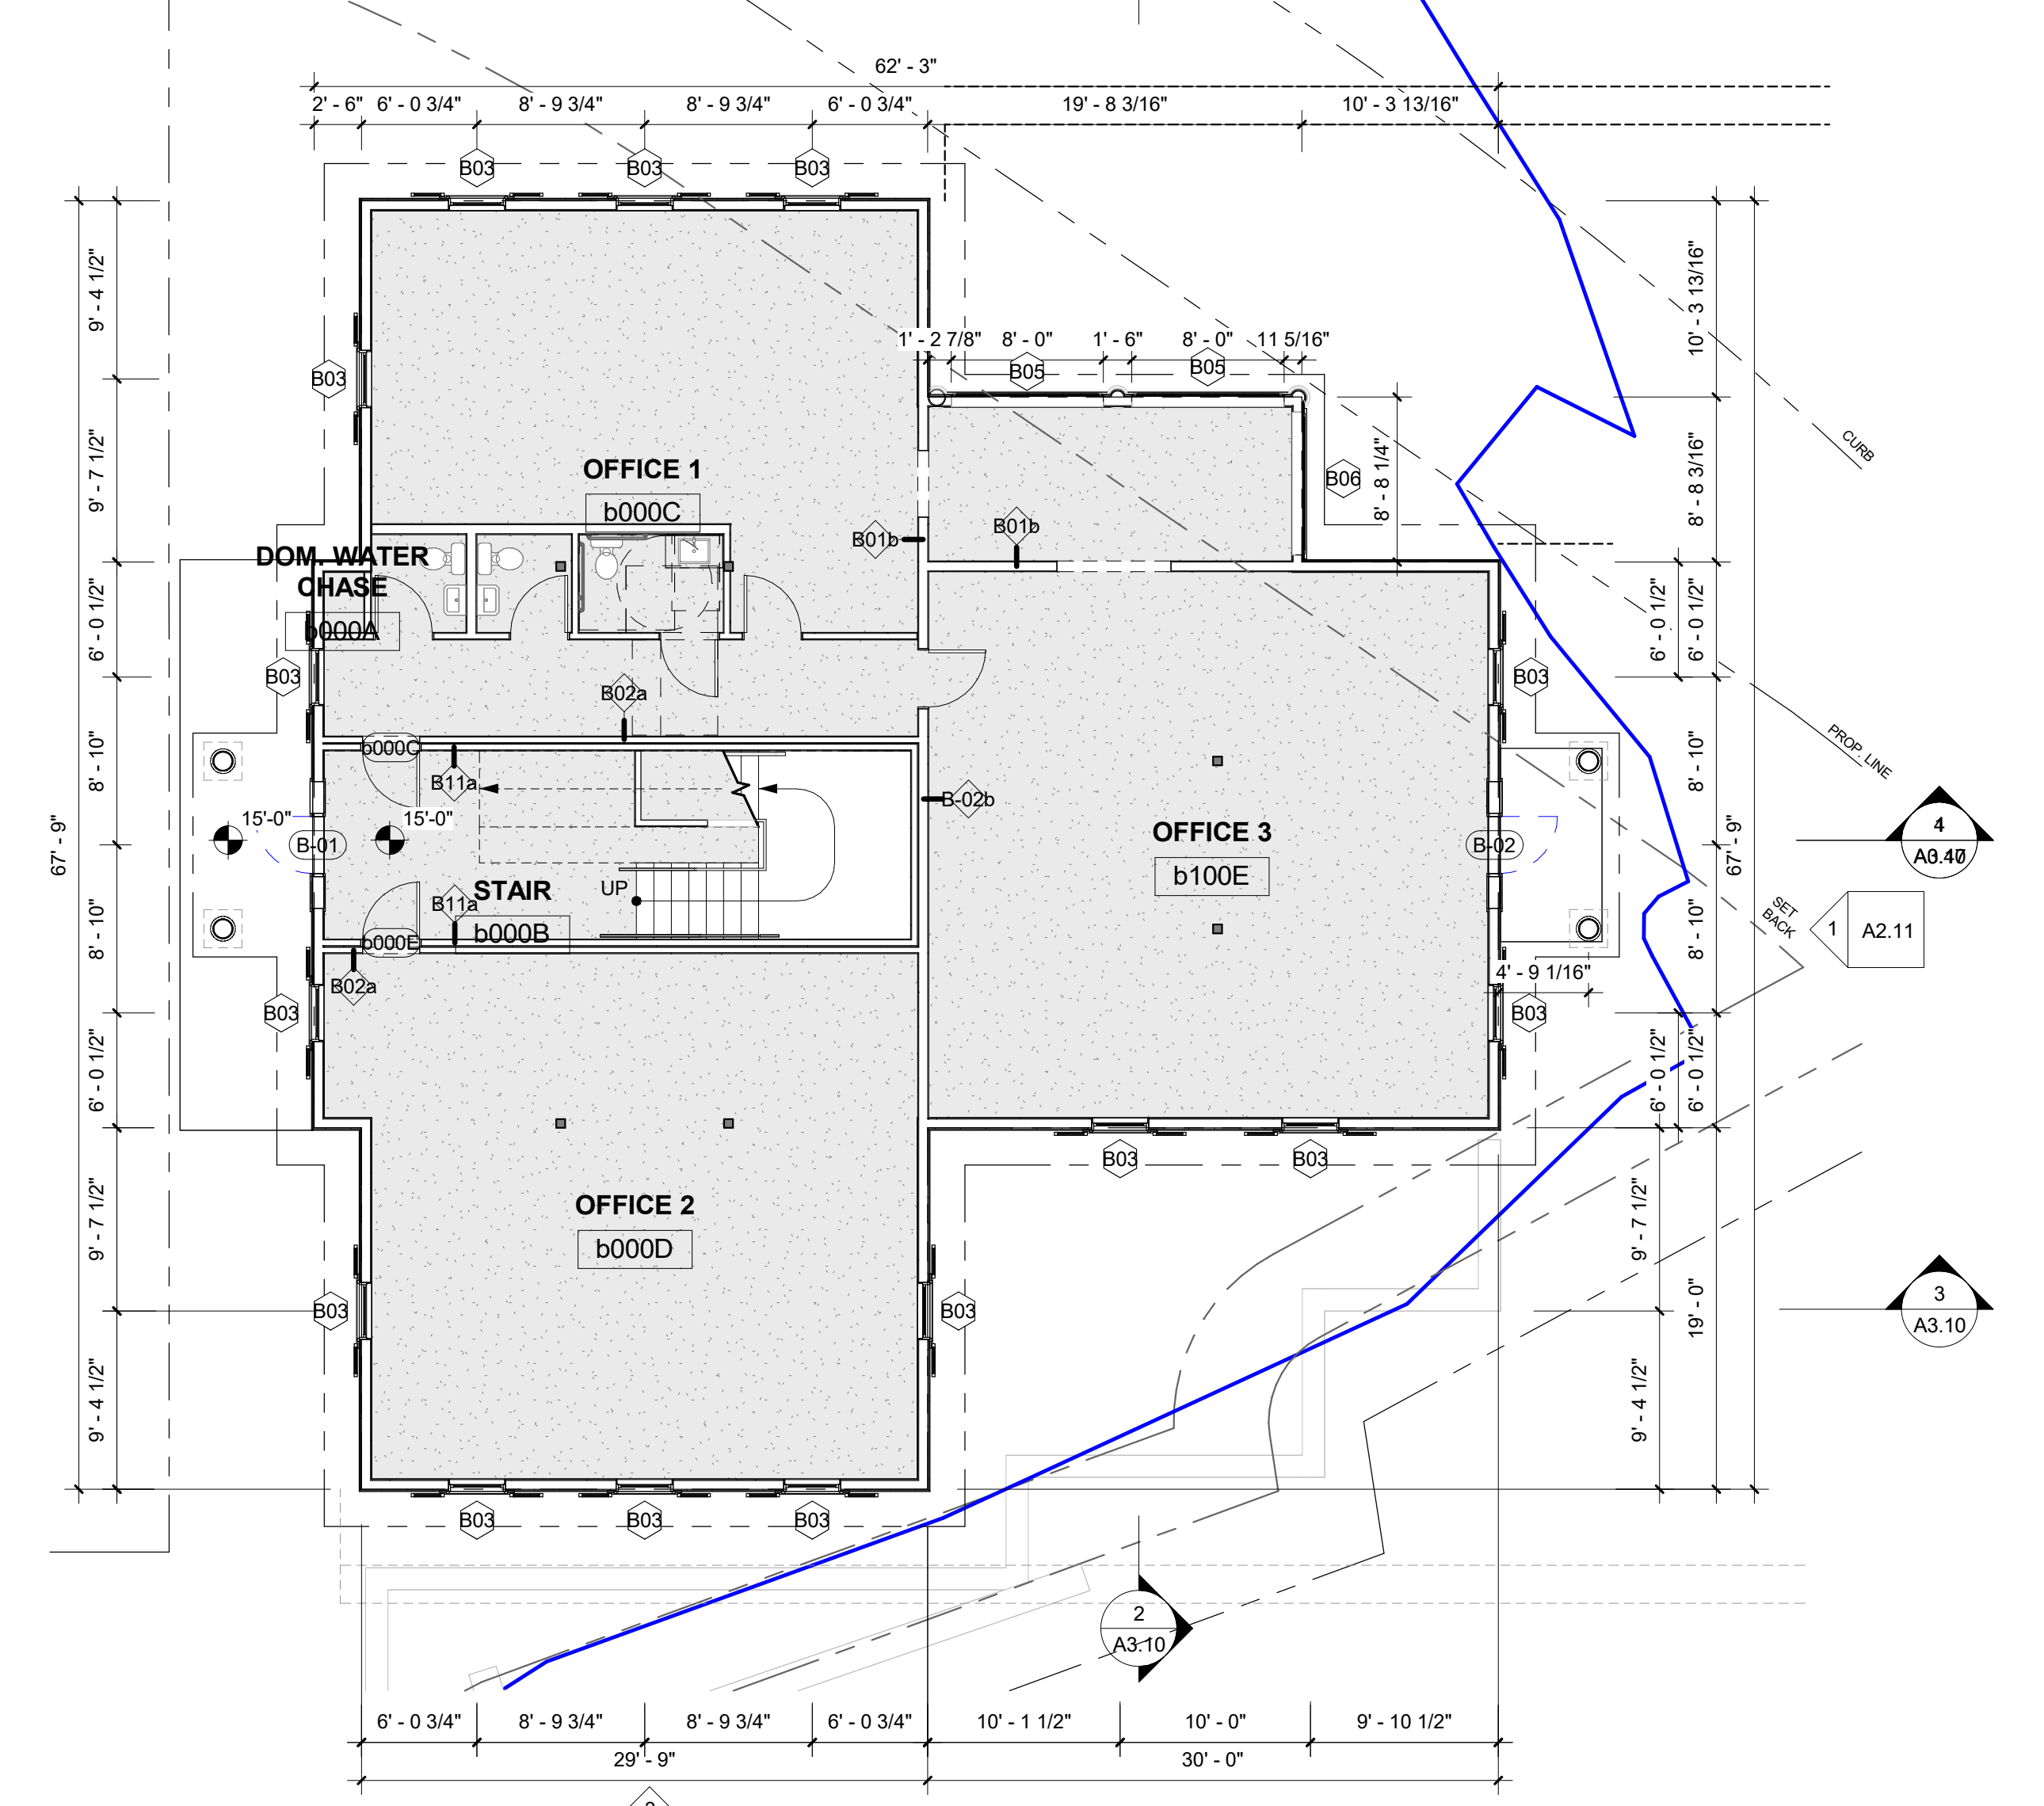

2 01 B - FIRST FLOOR PLAN
A1.60a 1/8" = 1'-0"

Rev#	Description	Date
	REVISION SCHEDULE	

SUBMITTAL #136.1 RESPONSE

PROJECT:	Lofts at Mill Pond
ADDRESS:	1 Cemetery Street Norwalk, CT 06853
TITLE:	BUILDING B - FIRST FLOOR CONSTRUCTION PLANS & RCP
JOB NO.:	Project Number
DATE:	03/15/22
SCALE:	As indicated
DRAWN BY:	Author

6/26/2025 8:39:24 AM