


**PS ONE**  
327 11th Avenue North  
St. Petersburg, Florida 33701

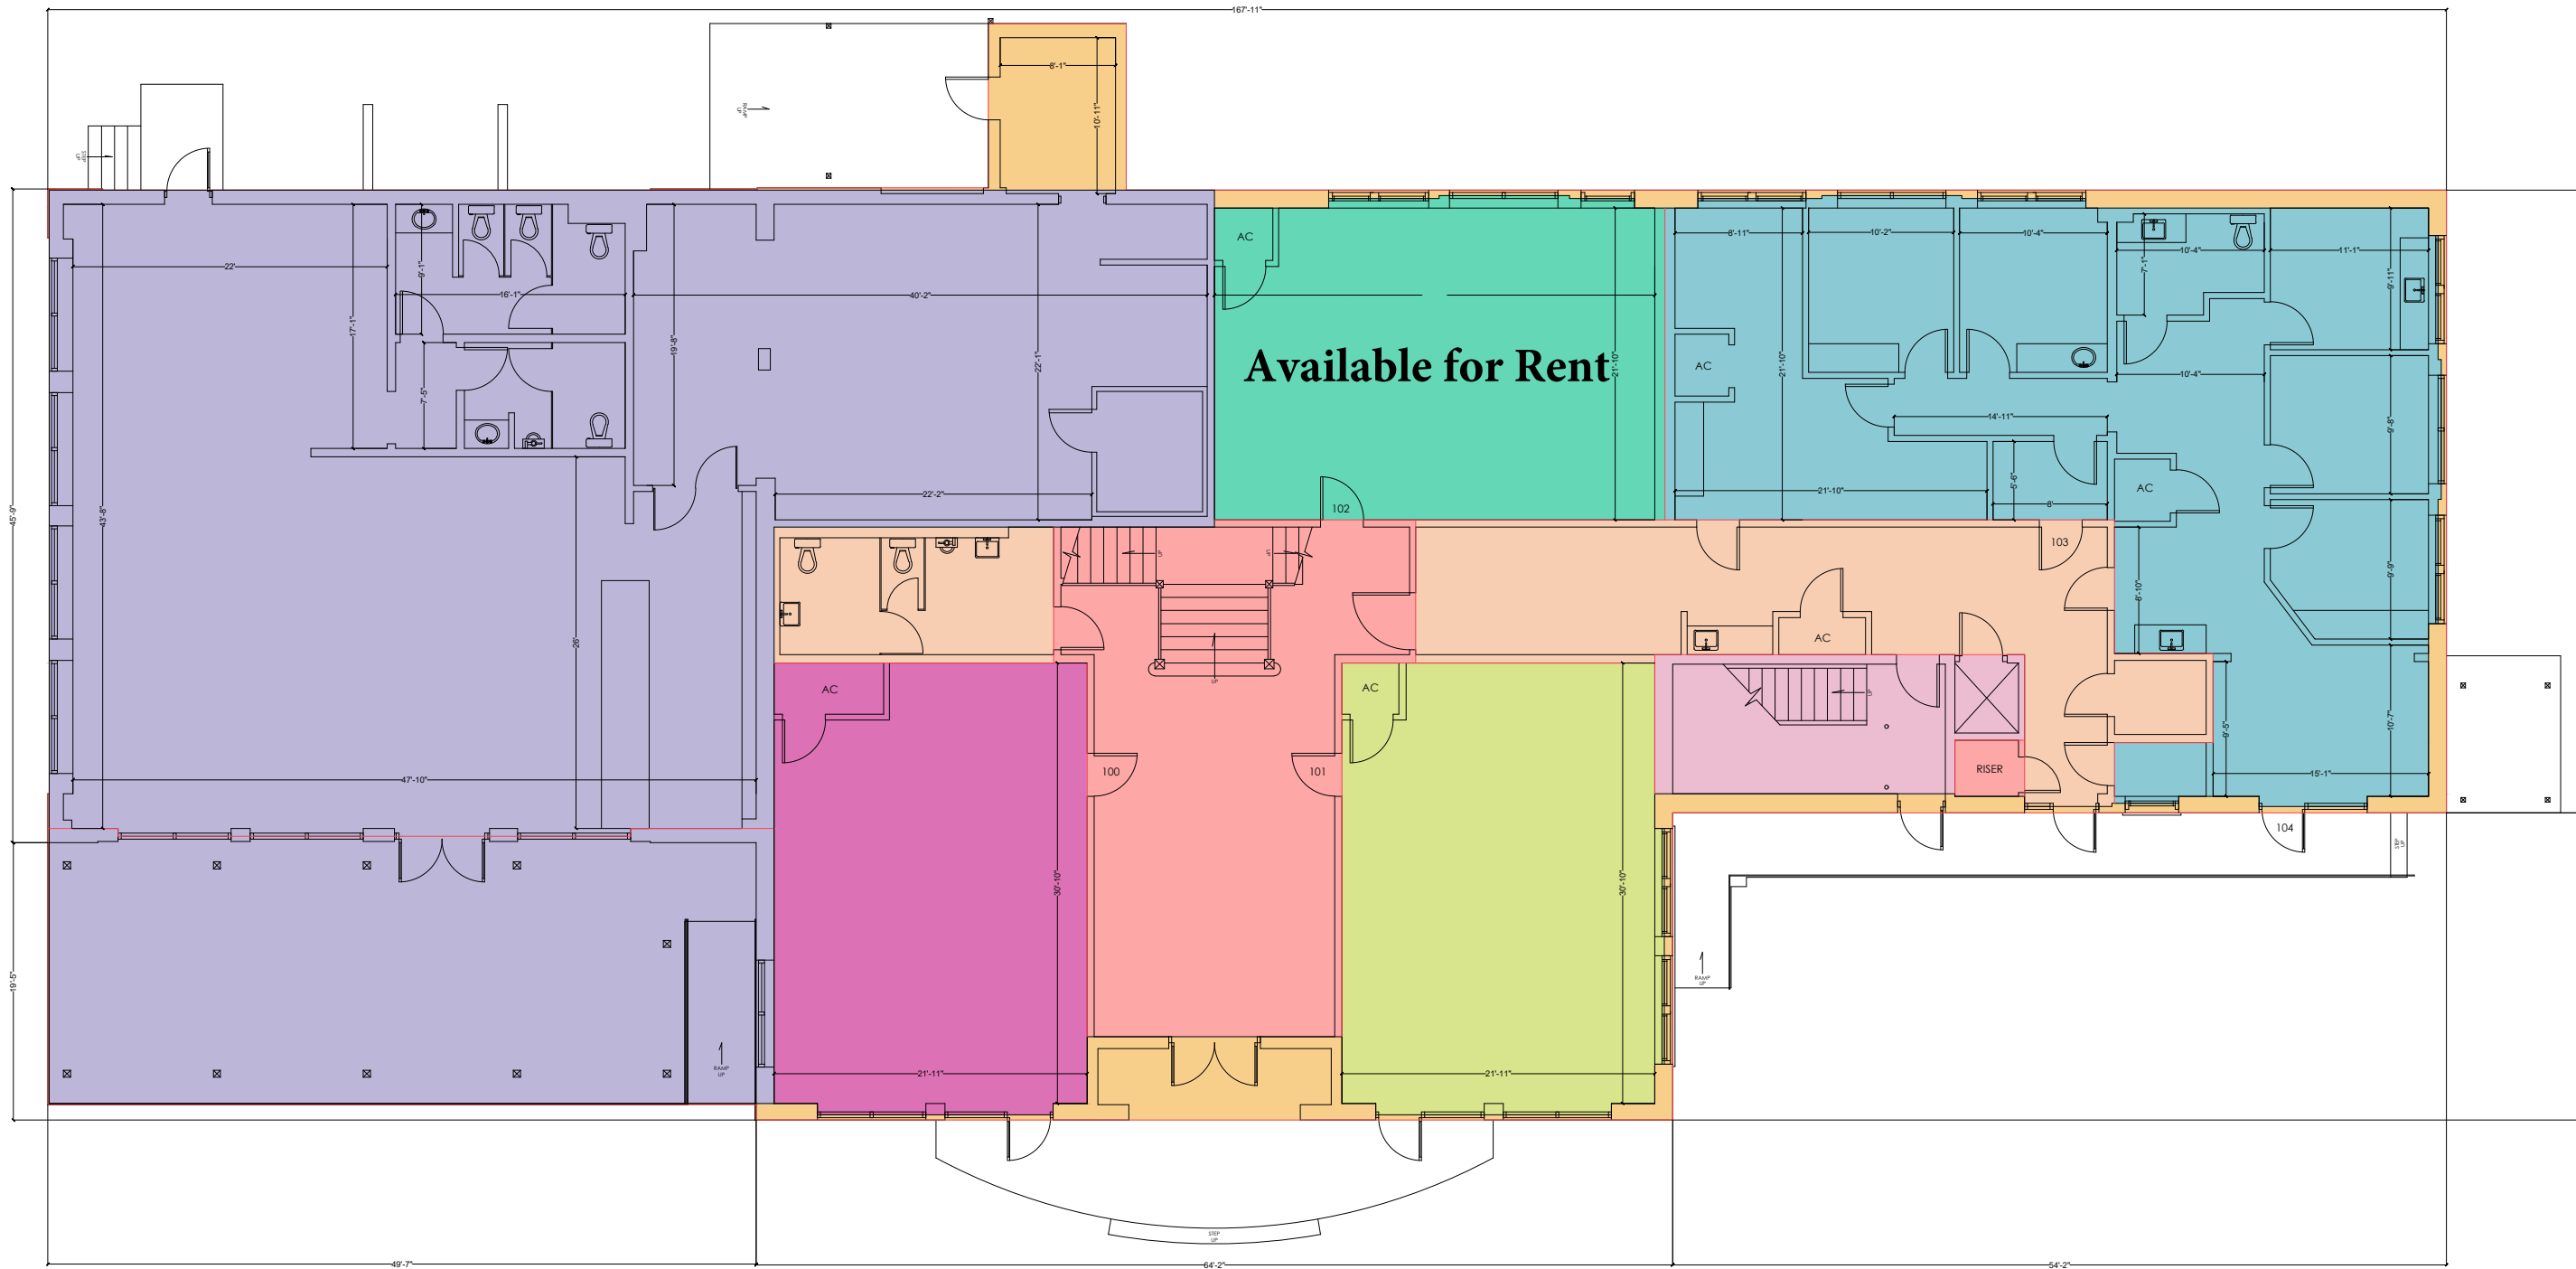

Method A (2017) - Tenant Areas  
ANSI/BOMA Z65.1 - 2017 Office Standard

PROJECT NUMBER:	32711AN2025
DRAWN BY:	CS
CHECKED BY:	CS
DATE:	6/4/2025
SCALE:	Scale to Fit

SHEET TITLE  
**FIRST FLOOR PLAN**  
SHEET NUMBER:  
**A1.1**