



KEY PLAN

NTS

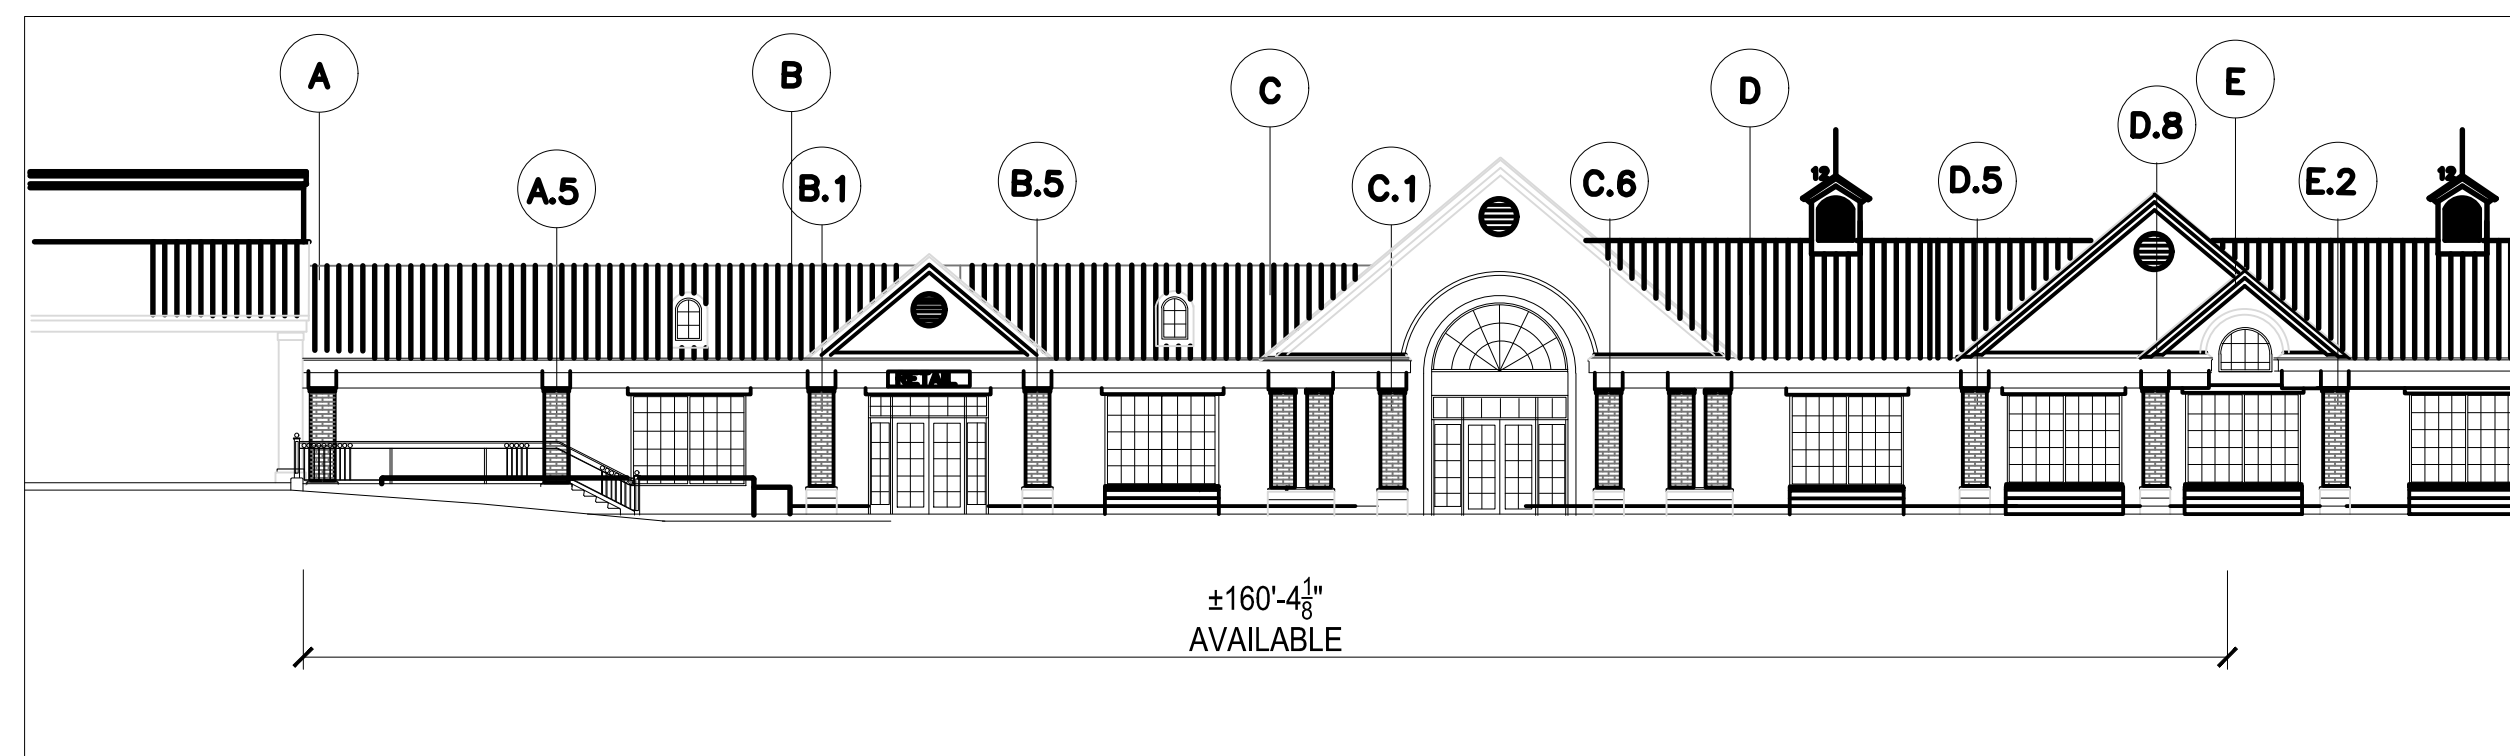

ELEVATION

SCALE: 1/16"=1'-0"

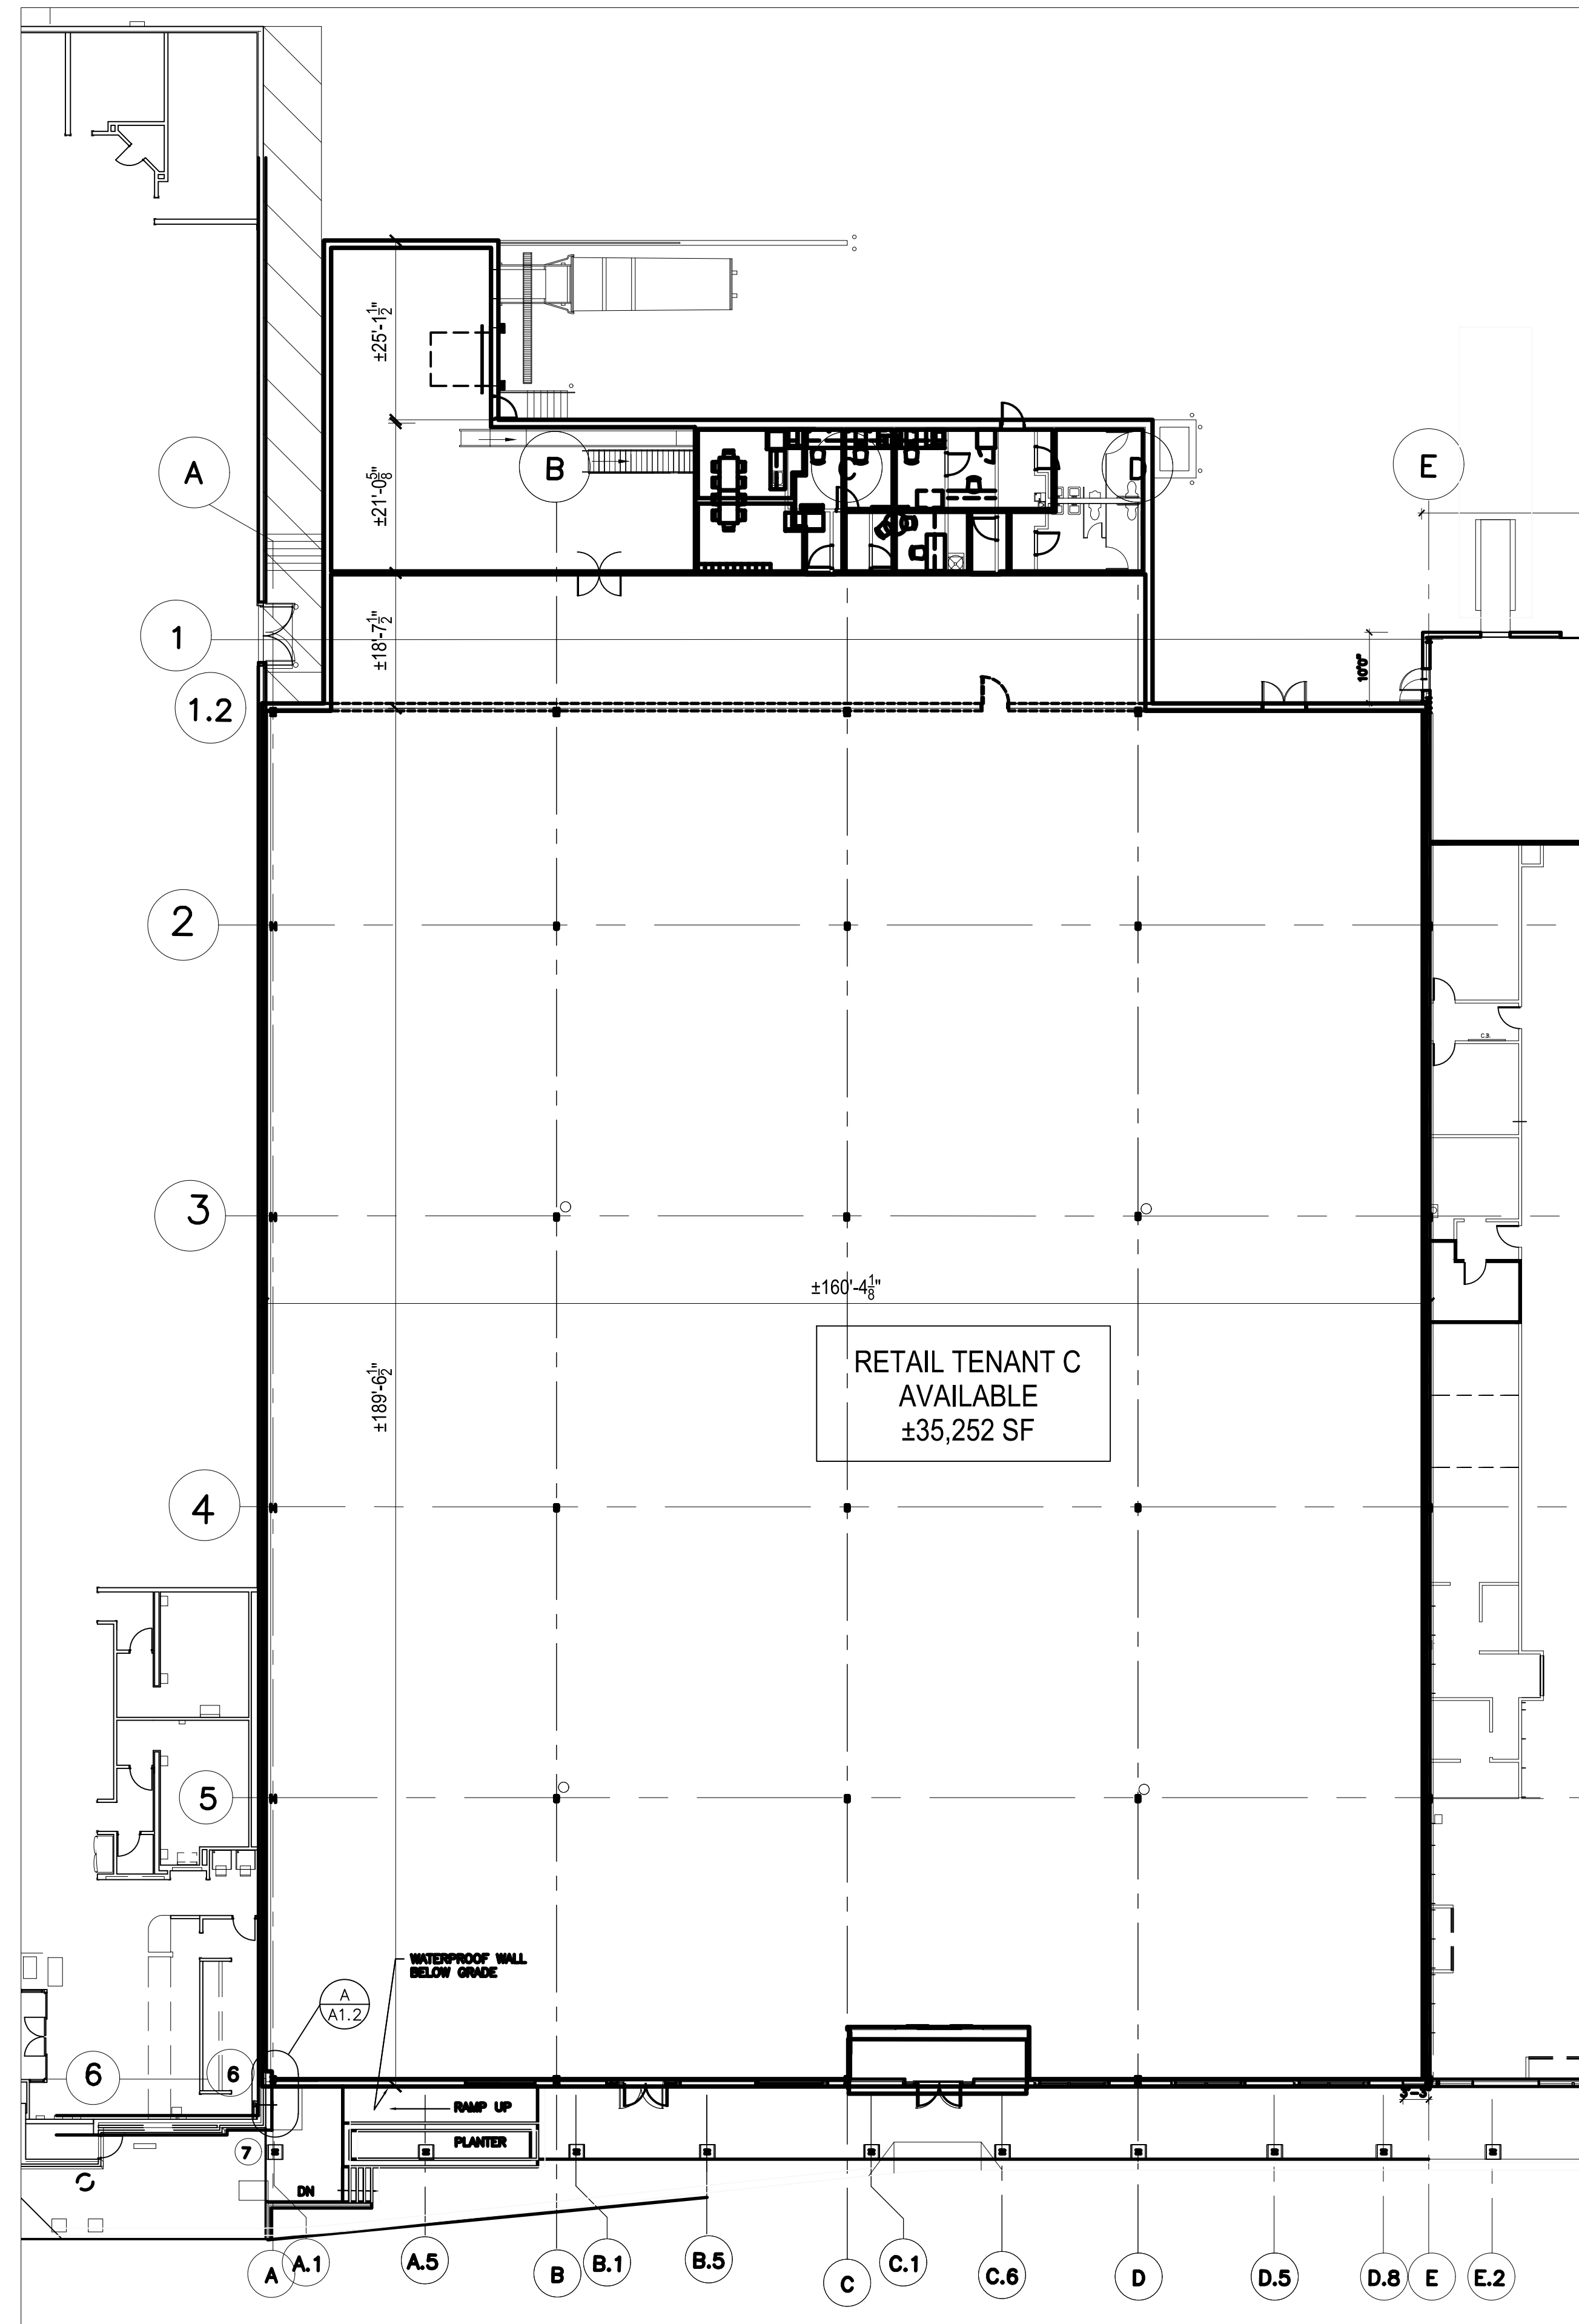

FLOOR PLAN

SCALE: 1/16"=1'-0"



**COR**  
**COMPANIES**  
 540 TOWNE DRIVE  
 FAYETTEVILLE, NEW YORK 13066  
 TEL 315.663.2100 FAX 315.666.2109

NOT FOR  
 CONSTRUCTION

No.	Revision/Issue	Date

Tenant/Owner Logo

Project Name and Address  
 AVAILABLE  
 TOWNE CENTER AT  
 FAYETTEVILLE

Date 10.23.2023

Sheet  
**LOD**