


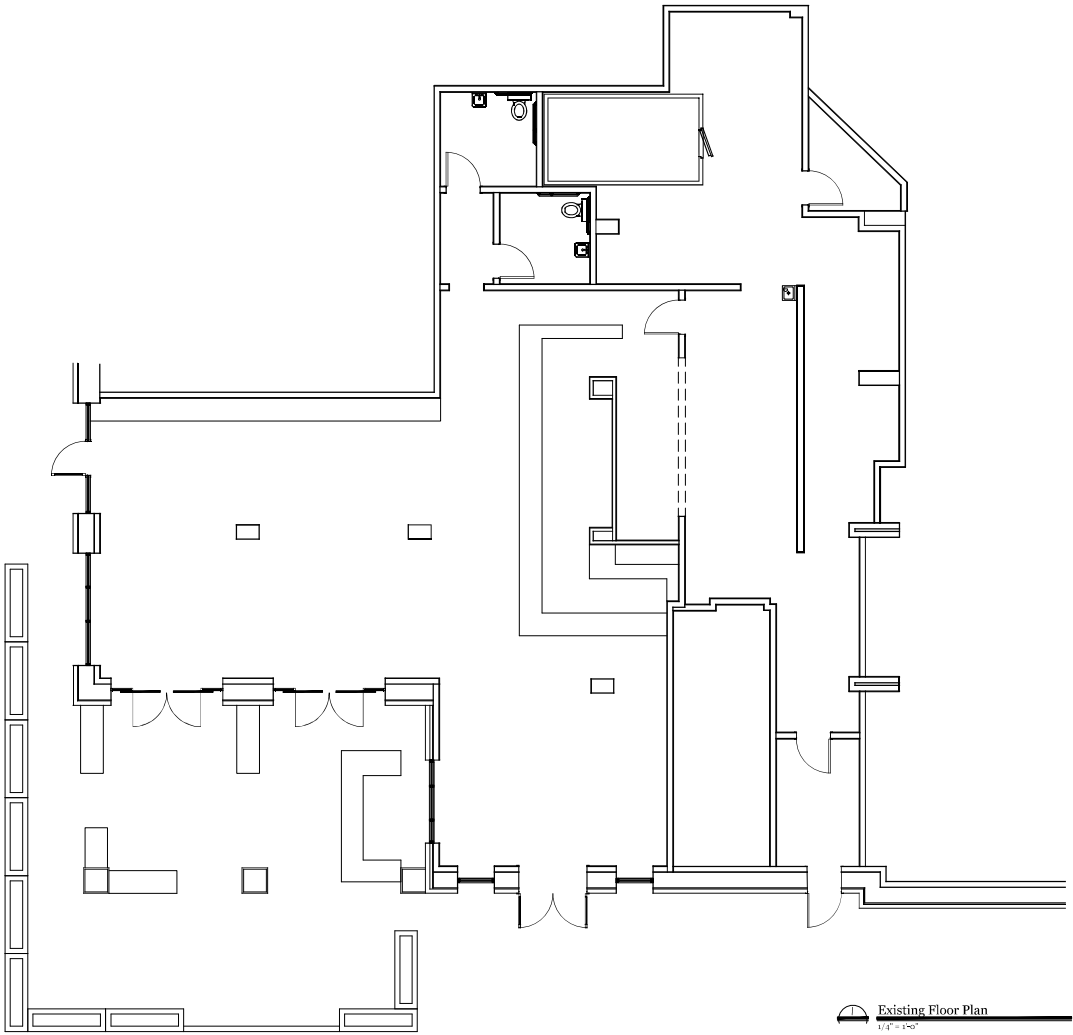

Existing Floor Plan
1/8" = 1'-0"

ALL INSTRUCTIONS, REVISIONS AND NOTIFICATIONS REPORTED ON THIS SHEET ARE THE PROPERTY OF KWD DESIGNS, LLC. ANY UNAUTHORIZED USE OR REPRODUCTION IS SUBJECT TO LEGAL PROSECUTION. PERMISSION IS NOT FORTH COMING. ACCEPTANCE OF THESE CONDITIONS. COPYRIGHT 2020



834 W. Main St.
Laurens, S.C. 29360
PHONE: 843.998.1513
EMAIL: kwdesigns@kwdesigns.net
WEBSITE: www.kwdesigns.net



© 2020 KWD Designs, LLC. All Rights Reserved. This document is the property of KWD Designs, LLC. It is not to be reproduced, stored in a retrieval system, or transmitted in any form or by any means, electronic, mechanical, photocopying, recording, or by any information storage and retrieval system, without the prior written permission of KWD Designs, LLC.

Project:
Branches Mt. Pleasant

Owner / Client:


These drawings are an instrument of service provided by KWD Designs.
© Copyright 2020 by KWD Designs, LLC. All Rights Reserved. This document is the property of KWD Designs, LLC. It is not to be reproduced, stored in a retrieval system, or transmitted in any form or by any means, electronic, mechanical, photocopying, recording, or by any information storage and retrieval system, without the prior written permission of KWD Designs, LLC.

Revision:	Date:

Issue Date: 04.14.26
Project No: KWD26-134

Sheet Title:
Existing Floor Plan

Sheet Number:
A-101