

LOADING ZONE

120'

20'-0"

20'-0"

20'-0"


20'-0"

20'-0"

20'-0"

80'

VALUE VISION
VOLUNTEER PARKWAY

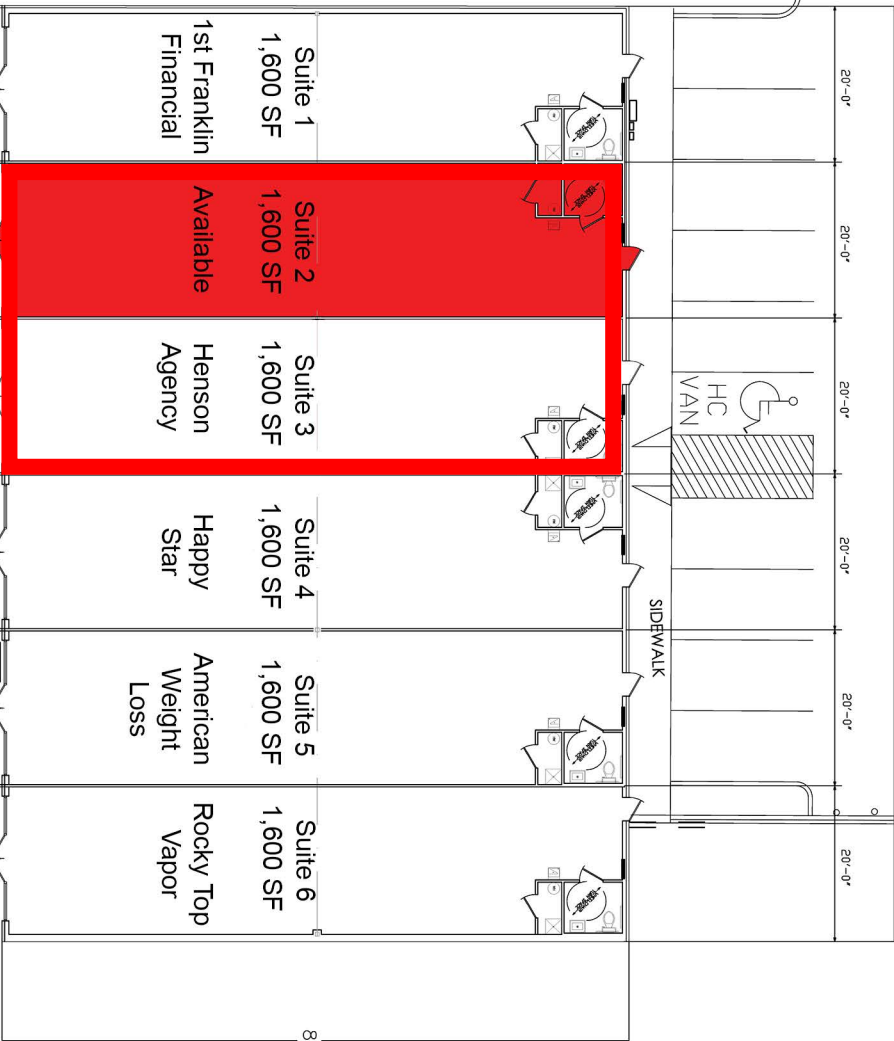

Space Plan
80' x 120' = 11,200sf

OVERALL SPACE PLAN
SCALE: 1/8" = 1'-0"

This drawing is the property of TRUE LINE Construction Company, LLC and is not to be reproduced, copied, or used in any way without the express written consent of TLC's architect. This drawing is the property of TRUE LINE Construction Company, LLC. ALL COPYRIGHT LAWS WILL APPLY.

REVISIONS:

No.	Description	Date

A NEW TENANT SPACE PLAN FOR:
SHOPPES ON THE PARKWAY
1250 VOLUNTEER PARKWAY
BRISPTOL, TN 37620

KBM commercial properties
keeping you in our sites
1550 HIGHWAY 126 BRISTOL, TN 37620
423-968-3321
MANAGING COMPANY

TRUE LINE
CONSTRUCTION COMPANY, LLC
COMMERCIAL, RETAIL, RESIDENTIAL & CHURCH BUILDERS
1550 HIGHWAY 126 BRISTOL, TN 37620 423-968-9164
www.truelinellc.com



Project number: S172
Name: SS
Drawn by: CSW
Checked by: CMV
Scale: 2.1
FLOOR PLAN