


Proposed Layout – Broadway Entrance

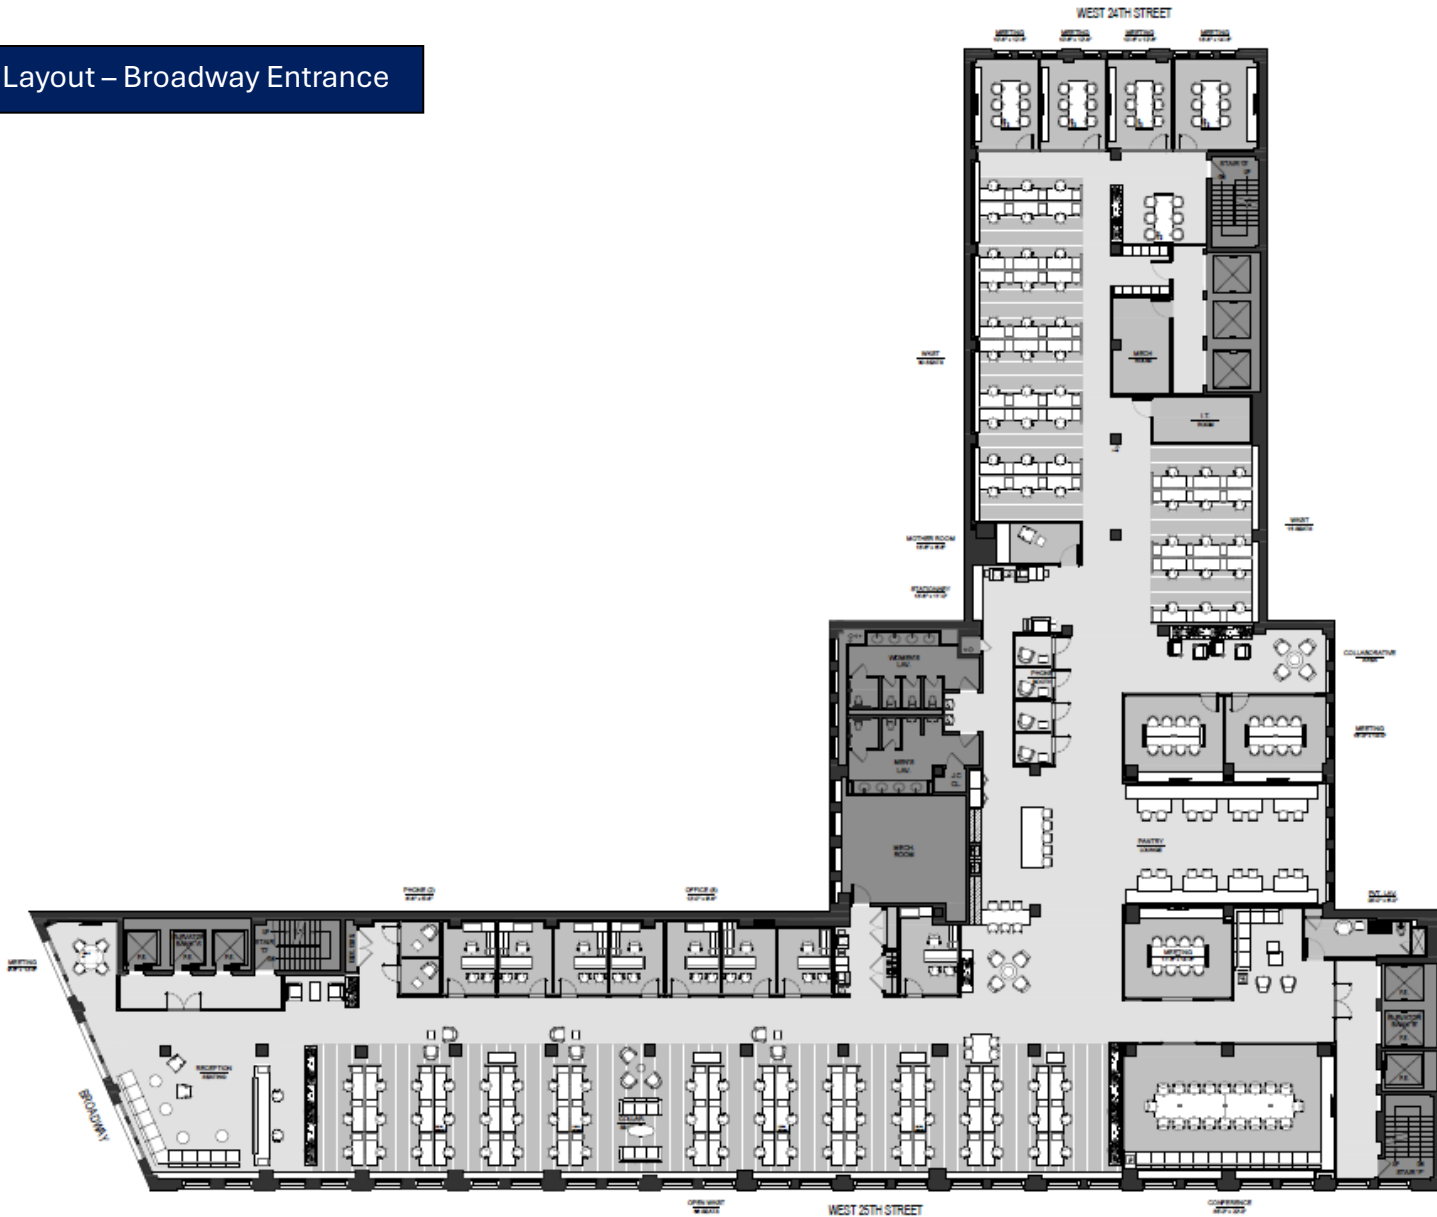

**A** BROADWAY ENTRANCE  
PRELIMINARY PLAN

**RICHARD IAN DESIGNS**  
WWW.RICHARDIAN.COM PH: 212.244.1888

NO.	DATE	DESCRIPTION
1	JAN 27, 2024	PRELIMINARY SKETCH ONLY

CLIENT: \_\_\_\_\_  
SCALE: AS NOTED

PROJECT: 15 MADISON SQUARE WEST,  
NEW YORK, NY 10010

DRAWING: 3RD FLOOR PLAN,  
PRELIMINARY PLAN

DATE: JAN 2024  
PROJECT NO: \_\_\_\_\_  
DRAWN BY: RL  
CHK BY: \_\_\_\_\_  
DESIGNED BY: \_\_\_\_\_

**TEST FIT**

\*\* LAYOUT FOR SPACE PLANNING PURPOSES ONLY  
PLAN MAY NEED TO BE ADJUSTED BASED ON FIELD  
SURVEY, LOAD, OIG APPROVAL, AND/OR BUILDING CODE  
REQUIREMENT