

The general contractor shall check and verify all dimensions and report all errors and omissions to the Architects. Do not scale the drawing. This drawing shall not be used for construction purposes until signed by the consultants.

The ARCHITECT / DESIGNER shall not have control or charge of and shall not be responsible for construction means, methods, deviations, techniques, sequences, procedures or for safety precautions and programs in connection with the work, for the acts of omissions of the Contractor, SubContractors or any of the work, or for the failure of any of them to carry out the work in accordance with the contract documents. Always use Dimensions as shown. Drawings are NOT to be scaled.

REVISIONS:

[illegible]

ISSUES:



VICTOR H. CANO
ARCHITECTURAL DRAFTING
SERVICES

P.O. BOX 1059
NEW HYDE PARK, NY 1040
CEL. 347 239 4313
canovds2@yahoo.com

MIXED USE BUILDING
317 319 KNICKERBOCKER AVE.
BROOKLYN, NY.

TILE:
EXISTING
CELLAR FLOOR PLAN


DATE: 11-05-2019

SCALE:

$$\frac{1''}{4} = 1' - 0''$$

DRAWN: _____
V.C. _____


JOB #.:	DRAWING No.:
	A-100.1

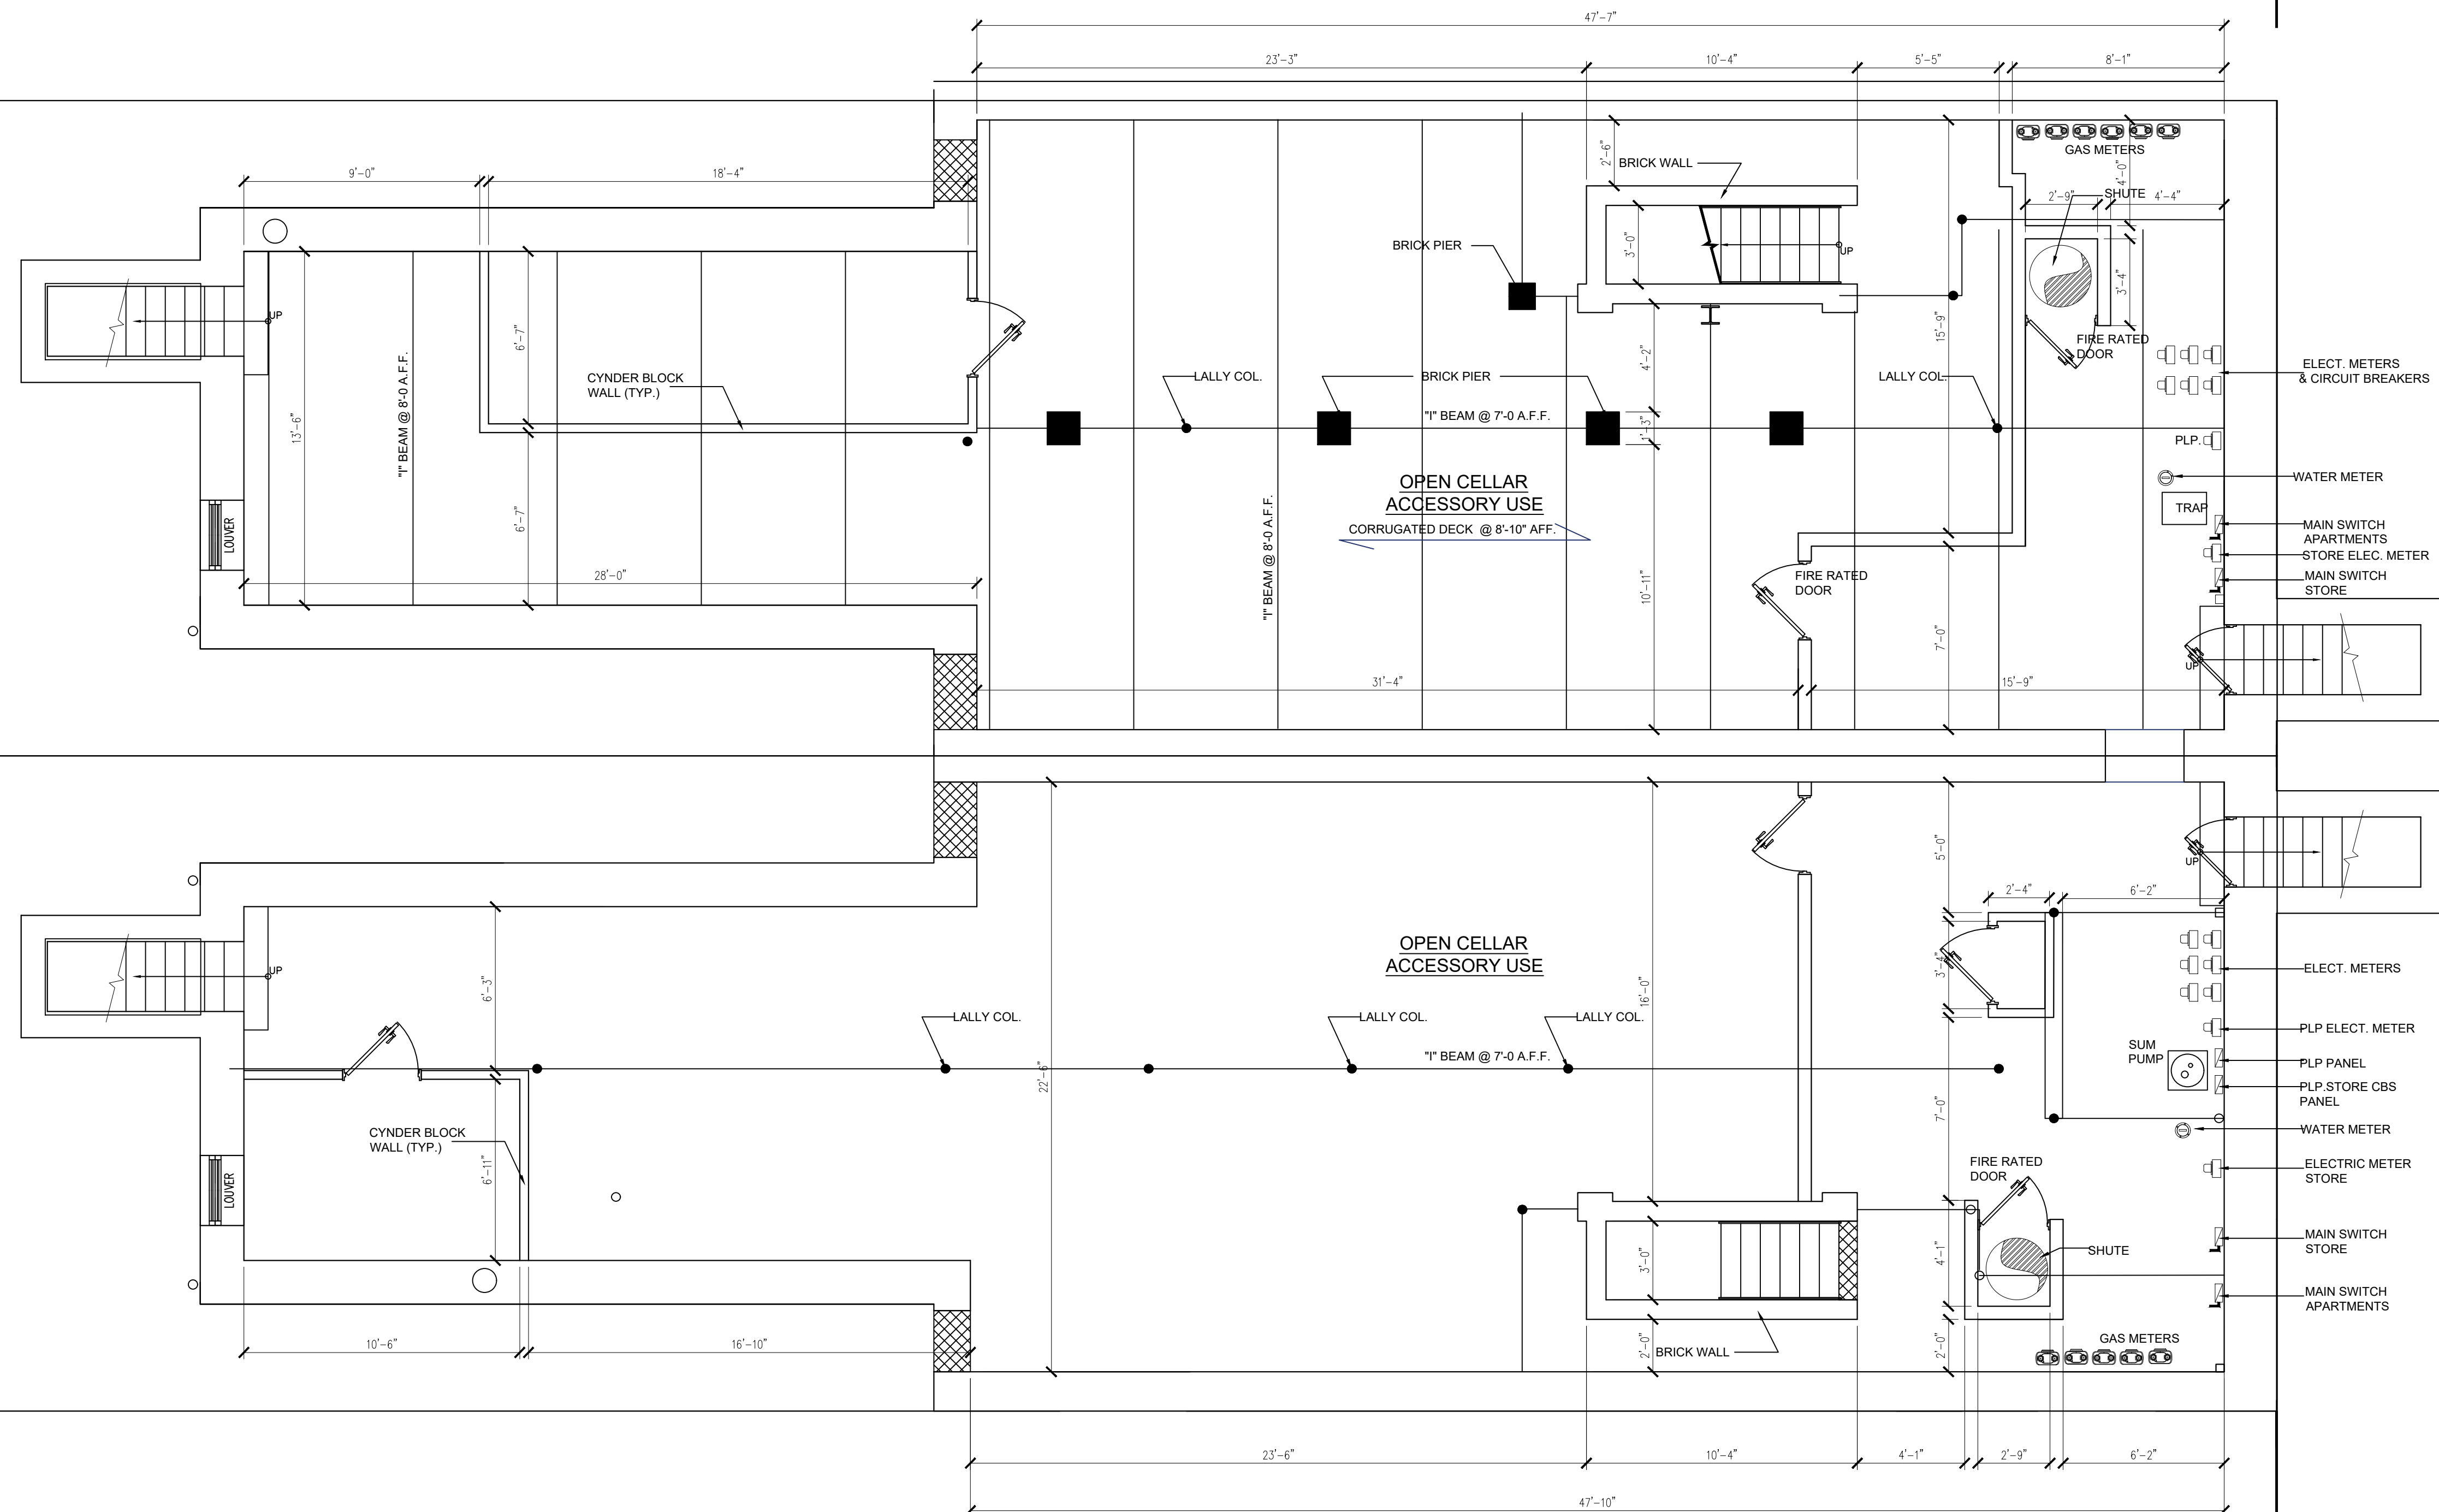

The ARCHITECT / DESIGNER shall not have control or charge of and shall not be responsible for construction means, methods, deviations, techniques, sequences, procedures or for safety precautions and programs in connection with the work, for the acts or omissions of the Contractor, SubContractors or any of the work, or for the failure of any of them to carry out the work in accordance with the contract documents. Always use Dimensions as shown. Drawings are NOT to be scaled.

[illegible]

ARCHITECTURAL DRAFTING SERVICES

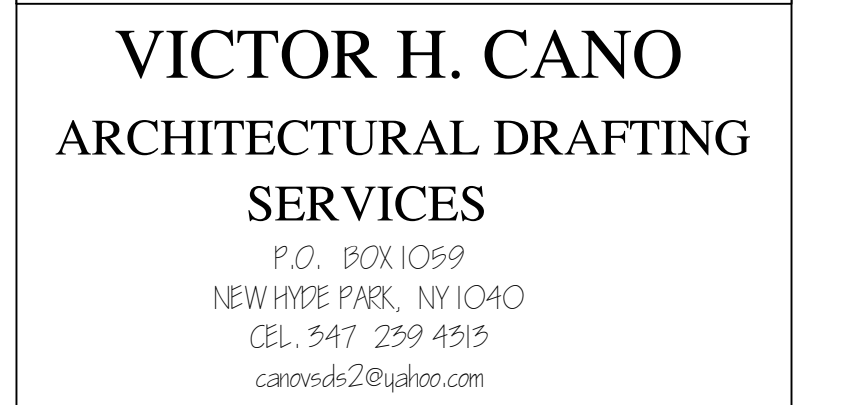

MIXED USE BUILDING
317 319 KNICKERBOCKER AVE.
BROOKLYN, NY.

TILE:
EXISTING
FRIST FLOOR PLAN

DATE: 11-05-2019

SCALE:

$$\frac{1}{4}'' = 1'-0''$$

DRAWN: _____
V.C.

JOB #:	DRAWING No.:
	A-100.2

