

DOOR SCHEDULE

[illegible]

ABBREVIATIONS		REMARKS
AL	ALUMINUM	1. BASE BID SHALL PROVIDE UNITE AND INFILL OPENING. 2. INTERMEDIATE G-1 SHALL INSTALL DOOR & FRAME AS SHOWN ON DRAWING. 3. PROVIDE 5/32"X3" VISION UNITE WITH 1/4" CLEAR TEMPERED SAFETY GLASS.
HW	HOLLOW METAL	
HM	HOLLOW METAL	
OD	OVER HEAD DOOR	
TI	TEMPERED / INSULATED GLAZING	



	SET NUM.	JANES	CONT. HANDLES	2 PULLS	ENTRY LEVER	STRONG LOCKSET	PRIVATE LOCKET	PASSAGE LOCKSET	REIN EXIT DEVICE	NO CYLINDER	CLOSER	REMOVABLE MULLEN	KICK PLATE	MAGNET STRIKING	THRESHOLD
SP	10	•	•								•			•	•
ST	9	•									•			•	•
ST	8	•									•			•	•
ST	7	•									•			•	•
ST	6	•									•			•	•
ST	5	•									•			•	•
ST	4	•									•			•	•
ST	3	•									•			•	•
ST	2	•									•			•	•
ST	1	•									•			•	•

WALL TYPE KEY

G - GYPSUM BOARD
 M - MASONRY
 X - EXTERIOR WALL
 PARTITION HEIGHT
 K - KNEE WALL (HT. 4'-0")
 P - PARTIAL HEIGHT

PARTITION TYPE
 TYPE NUMBER
 PARTITION NORMAL HEIGHT

NOTE:
SCOPE OF A FUTURE INTERIOR BUILD-OUT WILL PROVIDE
CONTINUOUS WALL INSULATION (R9.5 MINIMUM) INSTALLED ON
THE INTERIOR SIDE OF EXTERIOR CMU WALLS, ALONG WITH

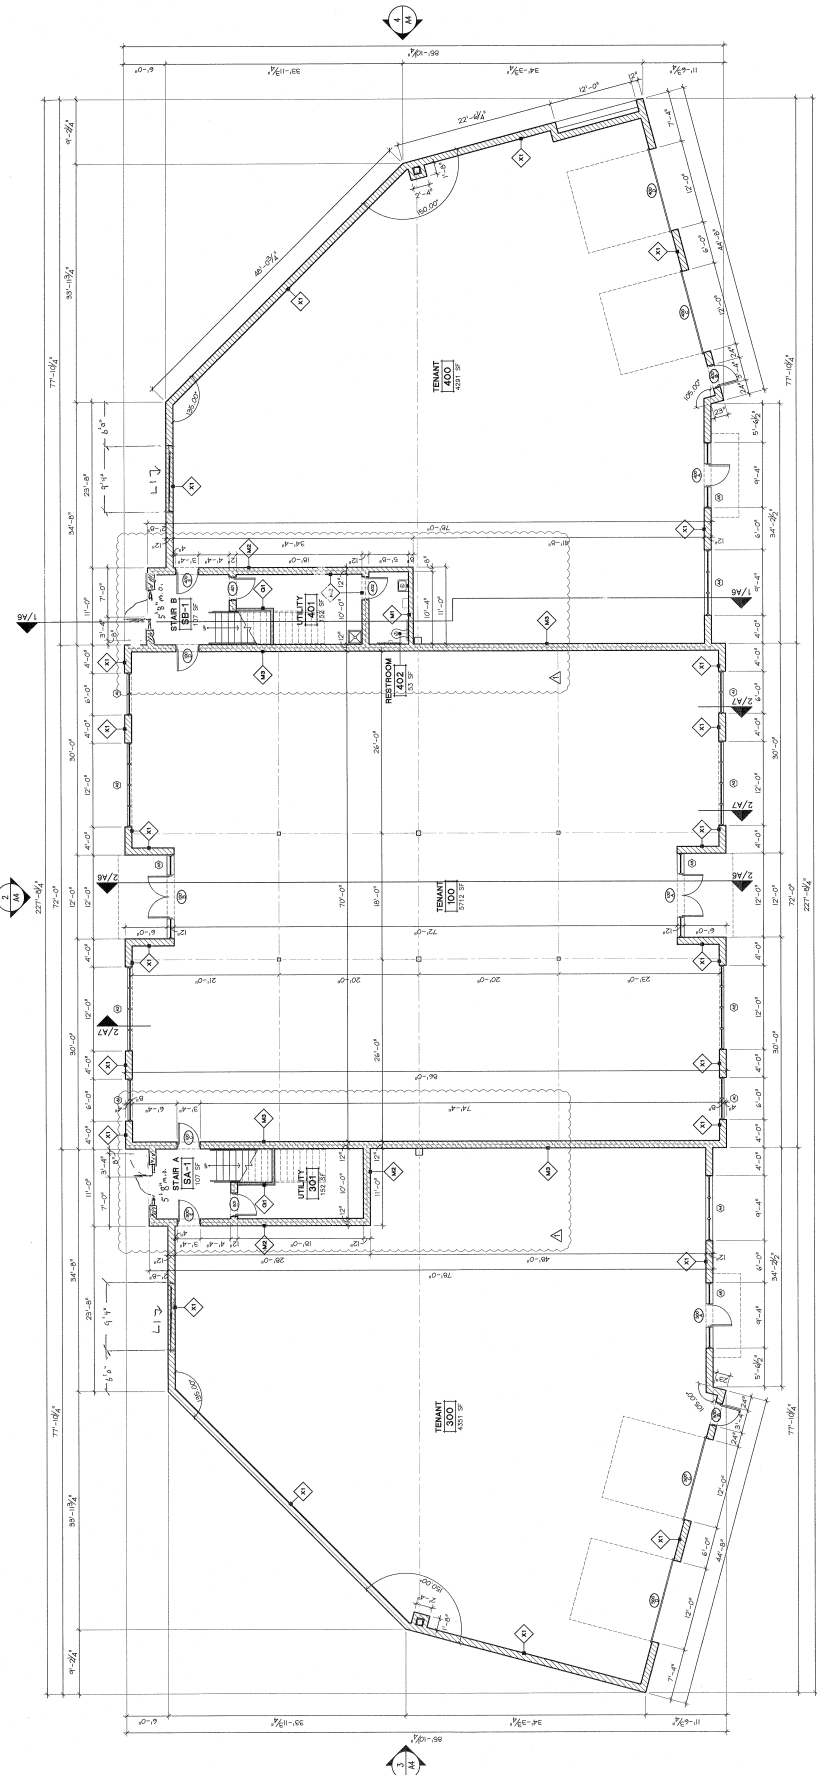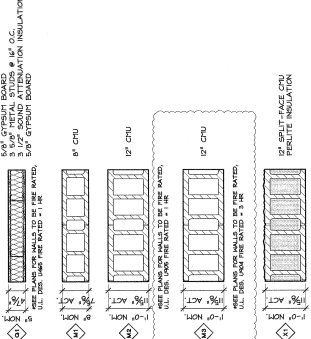

FIRST FLOOR PLAN
SCALE: 1/8" = 1'-0"