



THIS DRAWING AND SPECIFICATION ARE THE PROPERTY OF THE CITY OF VICTORVILLE AND SHALL BE USED ONLY FOR THE PROJECT AND SITE SPECIFICALLY IDENTIFIED HEREON. NO PART OF THIS DRAWING OR SPECIFICATION SHALL BE REPRODUCED OR TRANSMITTED IN ANY FORM OR BY ANY MEANS, ELECTRONIC OR MECHANICAL, INCLUDING PHOTOCOPYING, RECORDING, OR BY ANY INFORMATION STORAGE AND RETRIEVAL SYSTEM, WITHOUT THE WRITTEN PERMISSION OF THE CITY OF VICTORVILLE. THE CITY OF VICTORVILLE SHALL BE RESPONSIBLE FOR THE ACCURACY OF THE INFORMATION PROVIDED HEREON AND SHALL BE RESPONSIBLE FOR THE COMPLETION OF ANY WORK.

BUILDING 720 SUITE 101
 18708 READINESS ST
 SOUTHERN CALIFORNIA LOGISTICS AIRPORT

DATE	10/23/2017
JOB NO	
DRAWN	D. URIARTE
APPROVED	
DRAWING	
SHEET NO	1
OF	1

Blue highlighted areas are available for lease.

South Entry Path Space In Common with Others

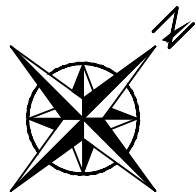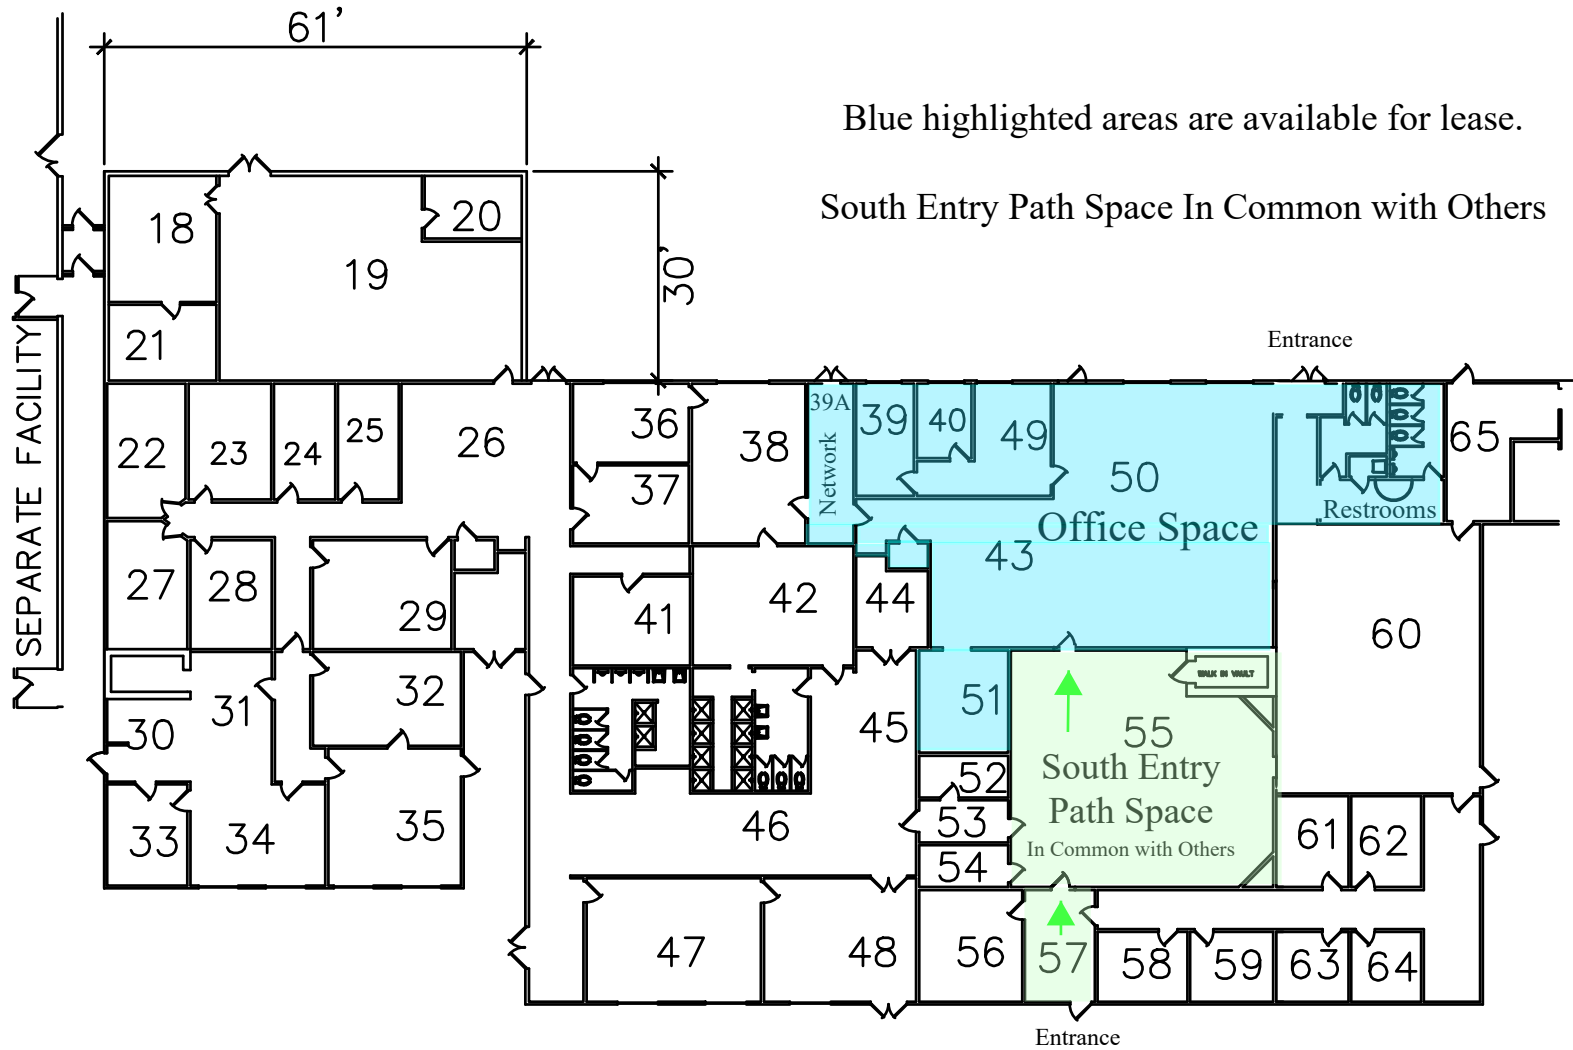

BUILDING 720-101 FLOOR PLAN

18708 READINESS ST

TOTAL SF: 18,242