


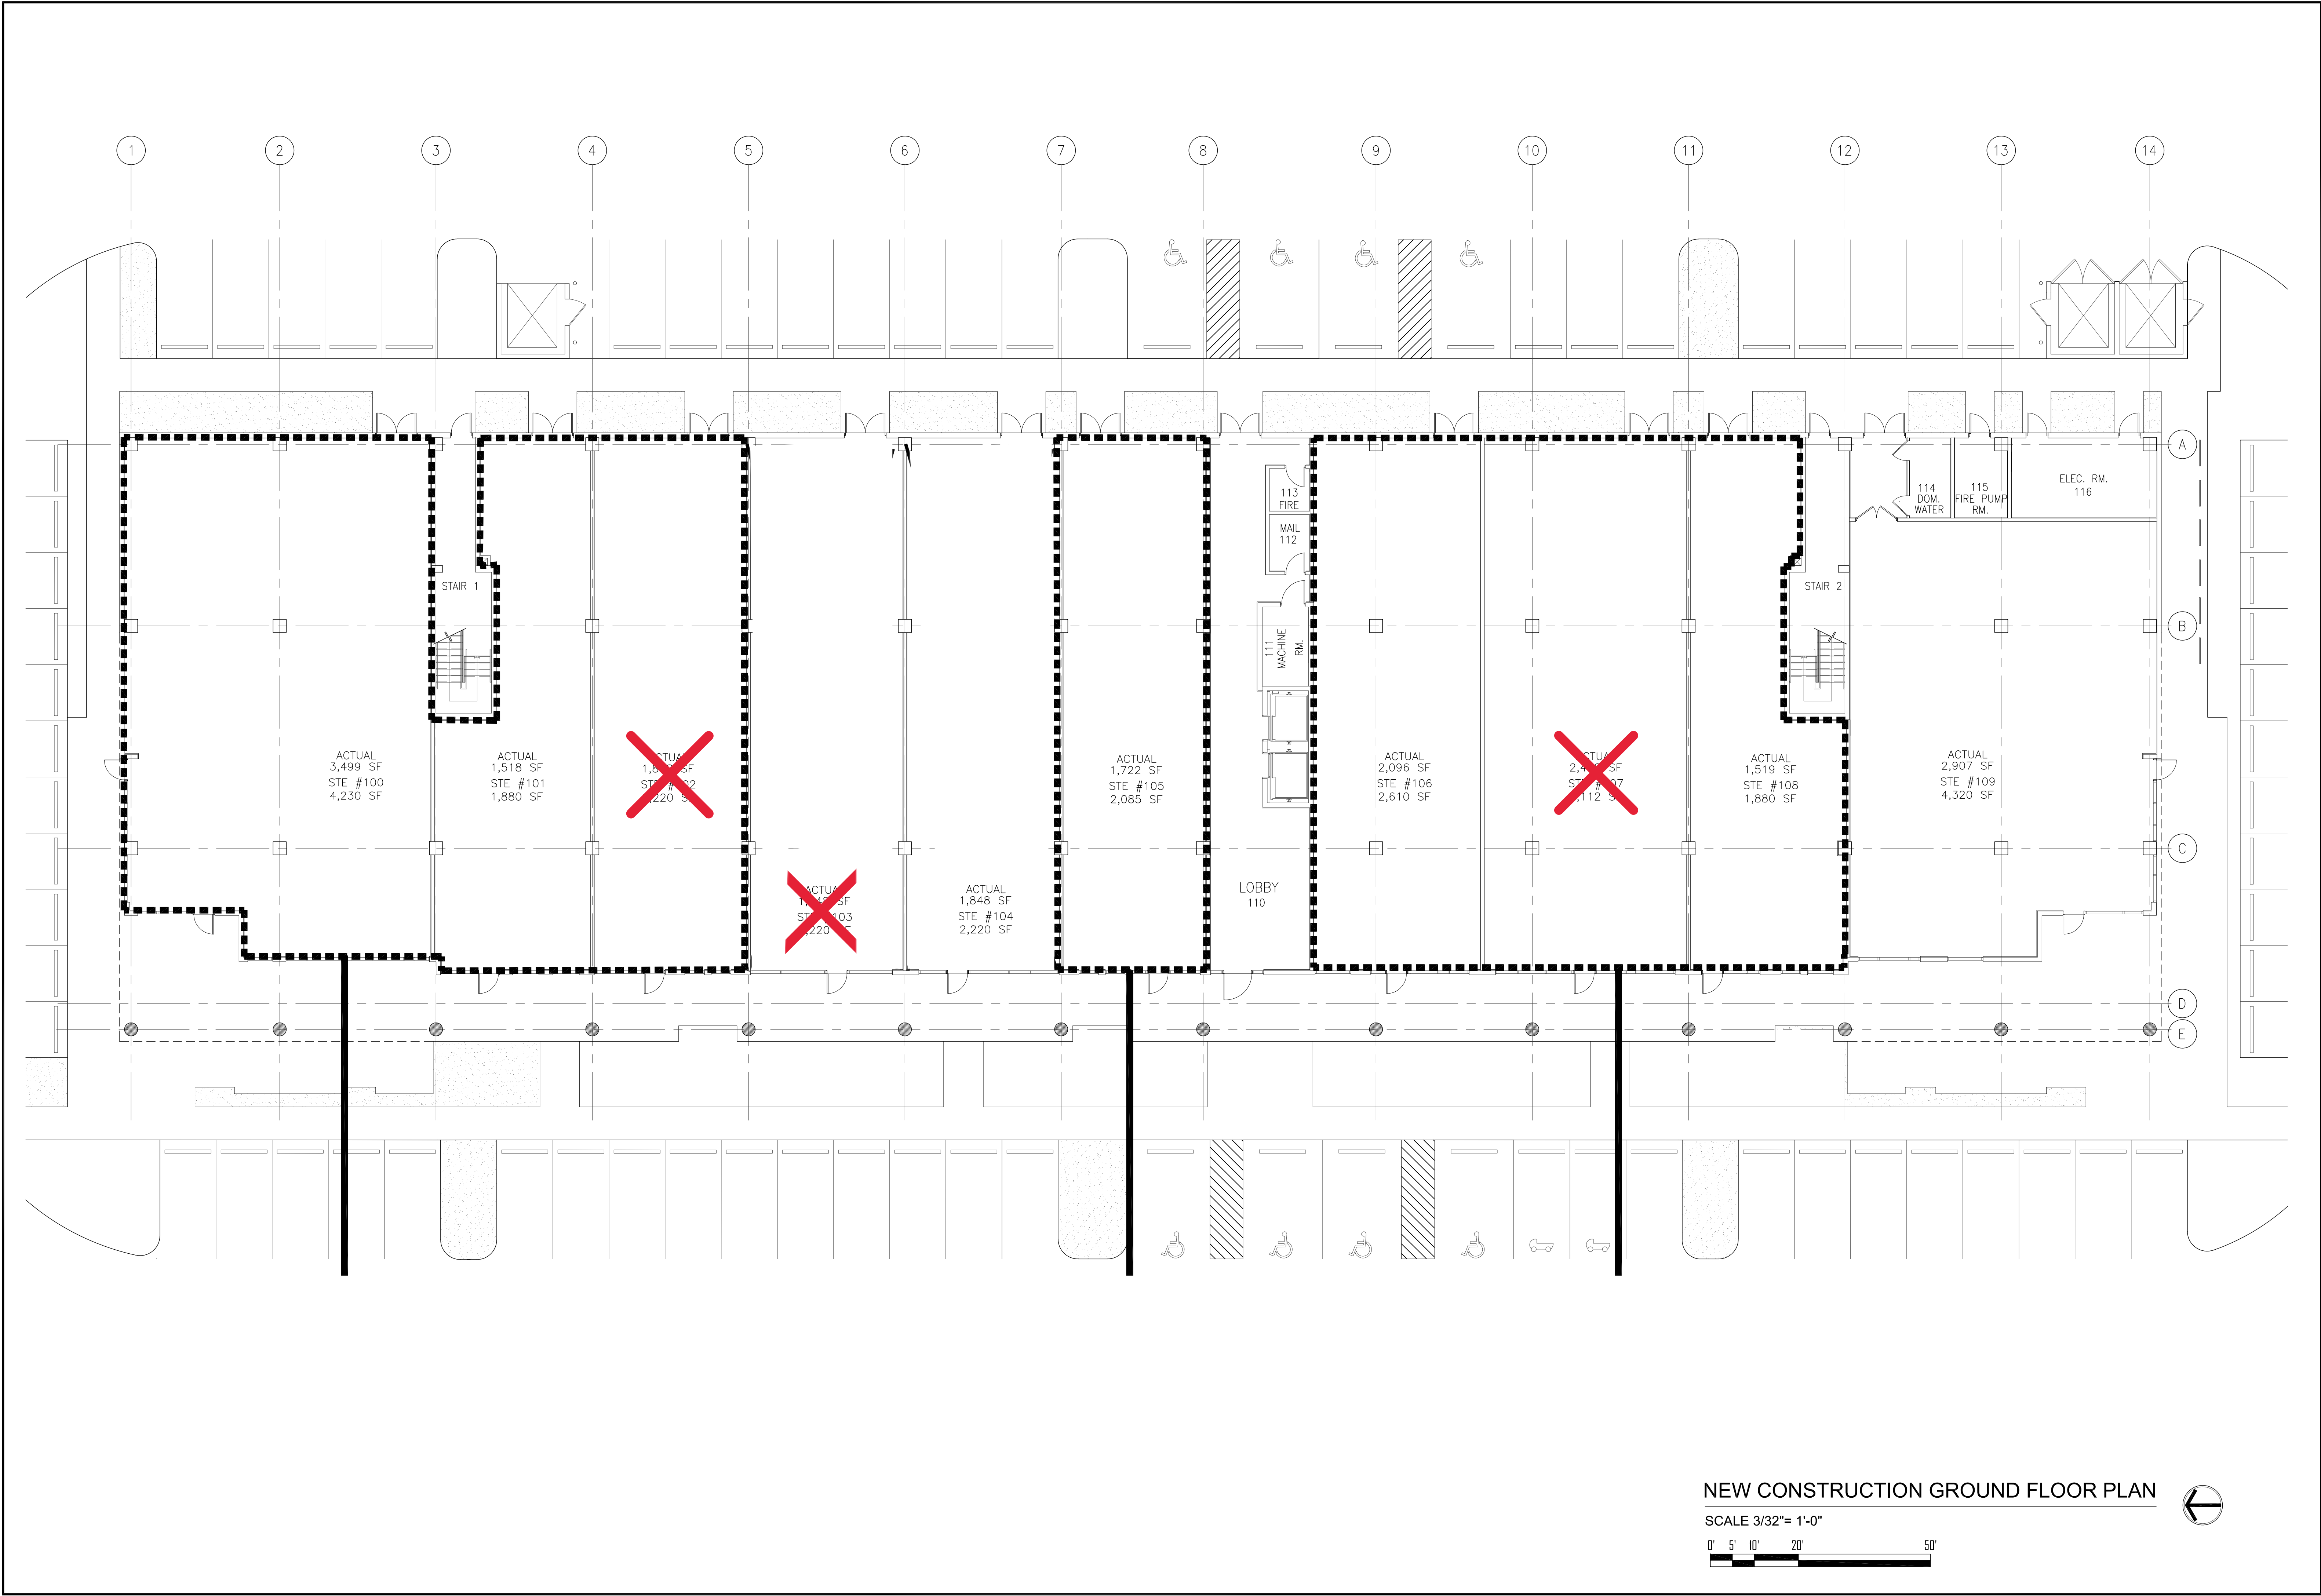

NEW CONSTRUCTION GROUND FLOOR PLAN

SCALE 3/32"= 1'-0"

