


08  
23  
07

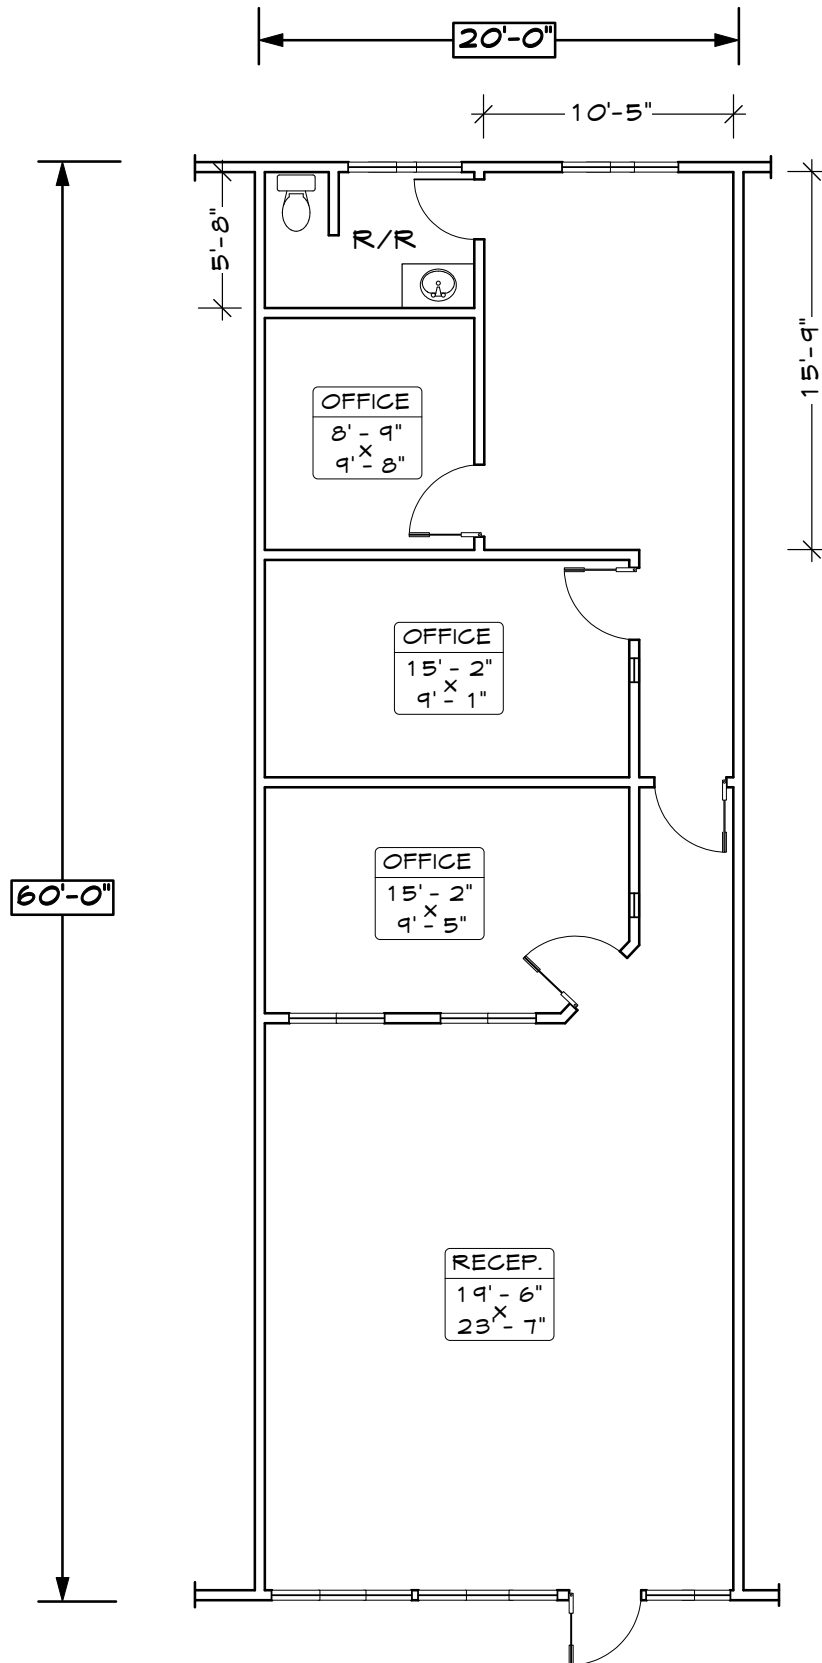

	Project address : 326 W. MISSION AVE. STE. 203 ESCONDIDO CA.		
	Sheet title: EXISTING FLOOR PLAN	Scale : 1/8" = 1'-0"	Sheet No. <b>A1</b>
	Drawn by : MANNY ROMANILLO		