

PRELIMINARY  
- NOT FOR  
CONSTRUCTION

PROJECT INFORMATION:

Name:  
**Norfleet Retail**

Project Address:  
Highway 31W  
Cross Plains, Tennessee 37049

Project Number:  
25112

Drawn By:  
WCE

Date:  
5.07.2025

#	Revision Date:


j. clark architecture  
+ design

55 North 1<sup>st</sup> Street - Suite 300  
Clarksville, Tennessee 37040  
p - 931.552.3860  
e - info@jclarkarchitecture.com


Sheet Name  
**EXTERIOR  
ELEVATIONS**

Sheet Number  
**A 3.1**


Copyright © 2025 -  
J. Clark Architecture + Design, LLC

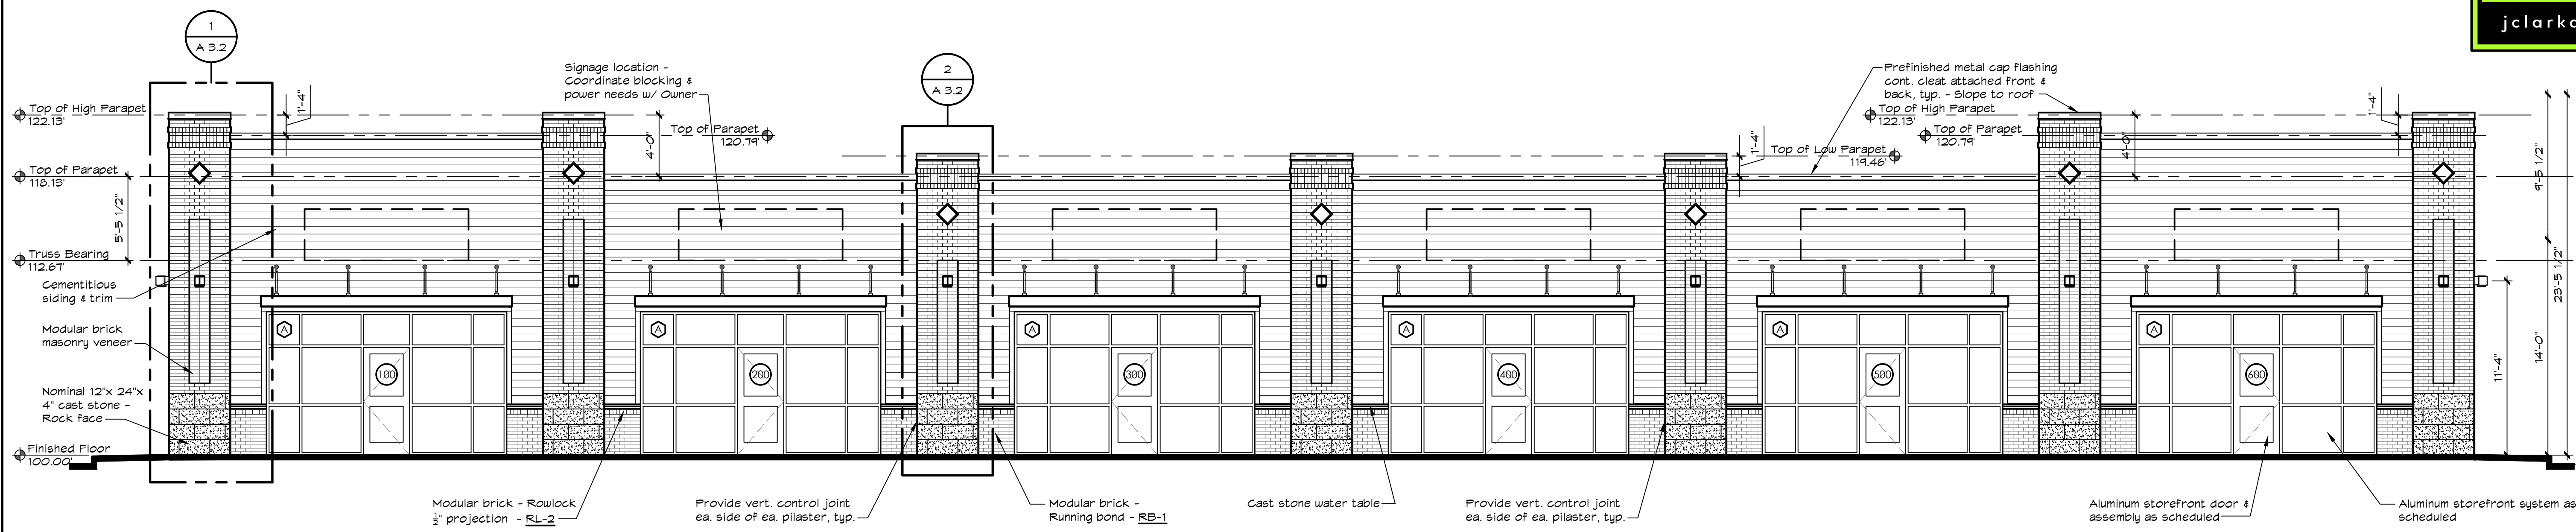

1 Front Elevation  
A 3.1 3/16" = 1'-0"

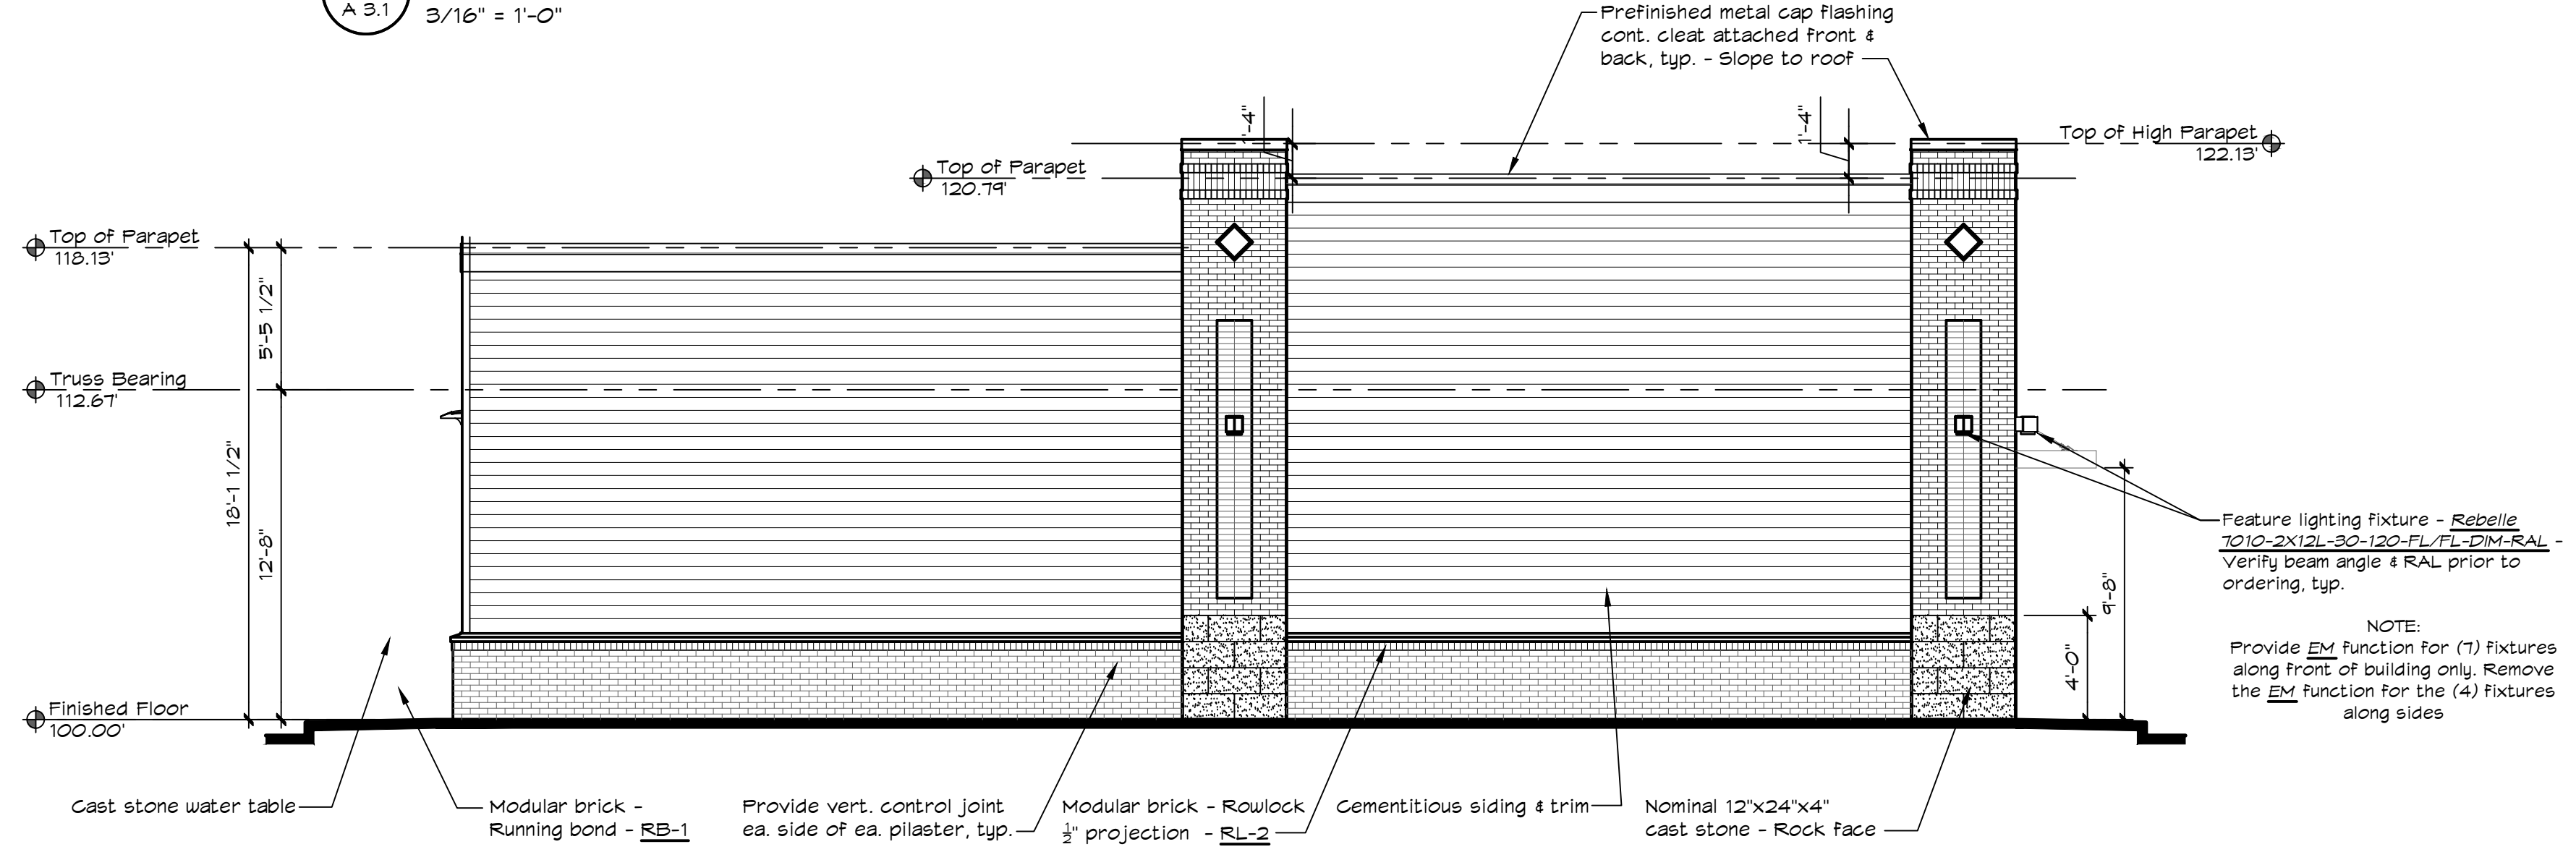

2 Typical Side Elevation  
A 3.1 3/16" = 1'-0"

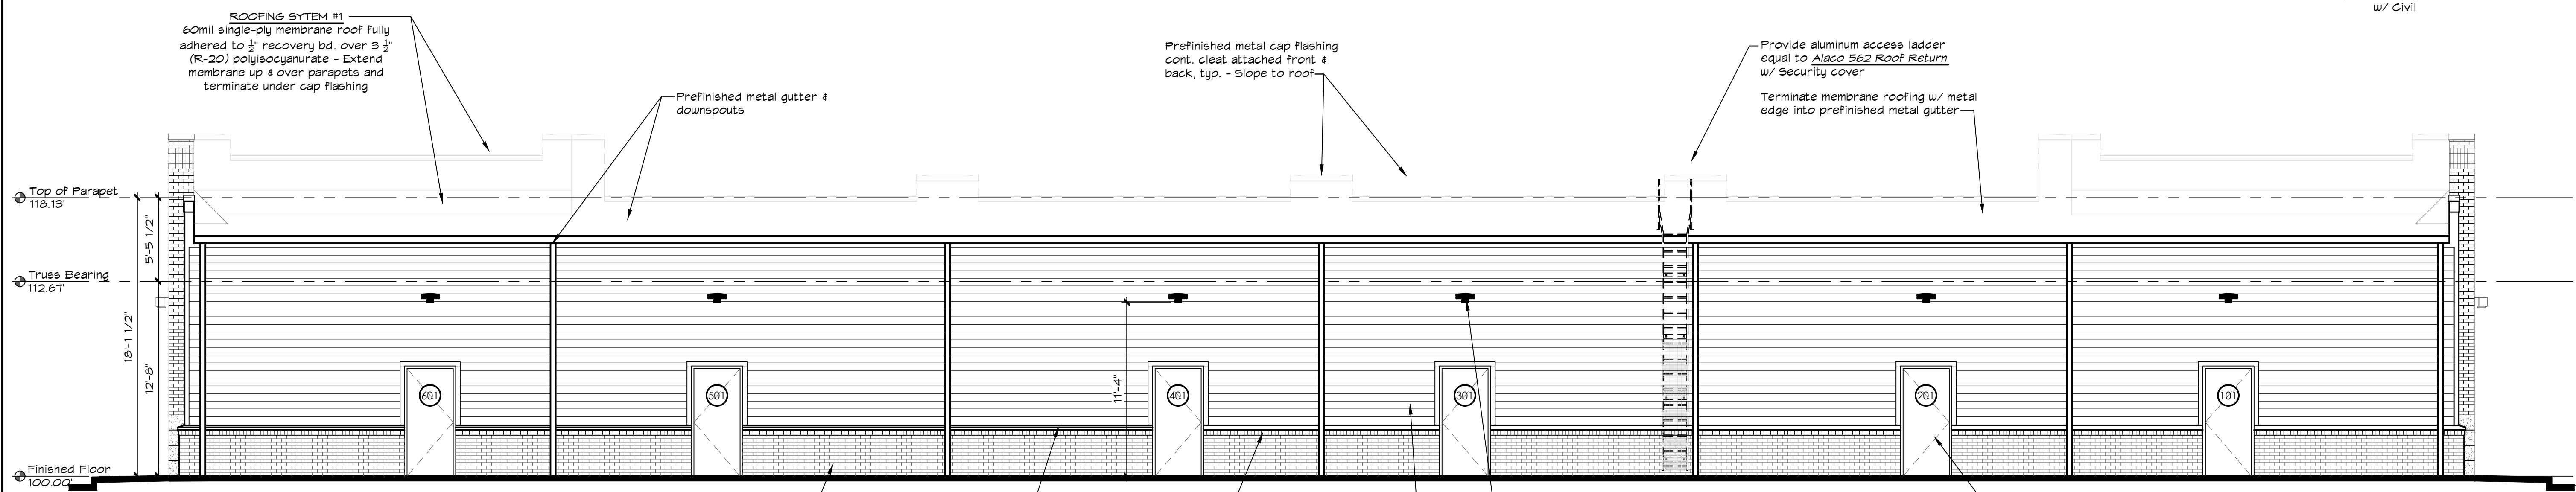

3 Rear Elevation  
A 3.1 3/16" = 1'-0"

NOTE:  
All feature lighting fixtures, cap  
flashing, trim, gutters,  
downspouts & aluminum awning  
shall be prefinished to match  
PVDF - Silver Shadow

- BRICK VENEER TYPES:
- SB-1 - Denotes 4" nominal brick masonry veneer soldier course(s) - Color 1
  - RB-1 - Denotes 4" nominal brick masonry veneer running bond pattern - Color 1
  - RL-2 - Denotes 4" nominal brick masonry veneer rowlock pattern - Color 2 (1/2" projection)
  - SB-2 - Denotes 4" nominal brick masonry veneer stack bond pattern - Color 2 (1/2" inset)

NOTE:  
Contractor shall provide a field  
mock-up for the masonry types, sizes,  
lay patterns, mortar joint colors,  
detailing & transitions - Also included:  
Various wall flashing & joint sealant  
colors & transitions

NOTE:  
All masonry shall be thoroughly cleaned w/  
Prosoco Sure Klean & sealed w/ Prosoco  
Safeguard. Follow all Manufacturer's  
recommendations & guidelines.

NOTE:  
Tie downspouts into  
underground drainage  
system - Coordinate  
w/ Civil

