


134 TURNPIKE ROAD - FIRST FLOOR

SUITE 120 - 2,842 SF

SUITE 130 - 4,673 SF

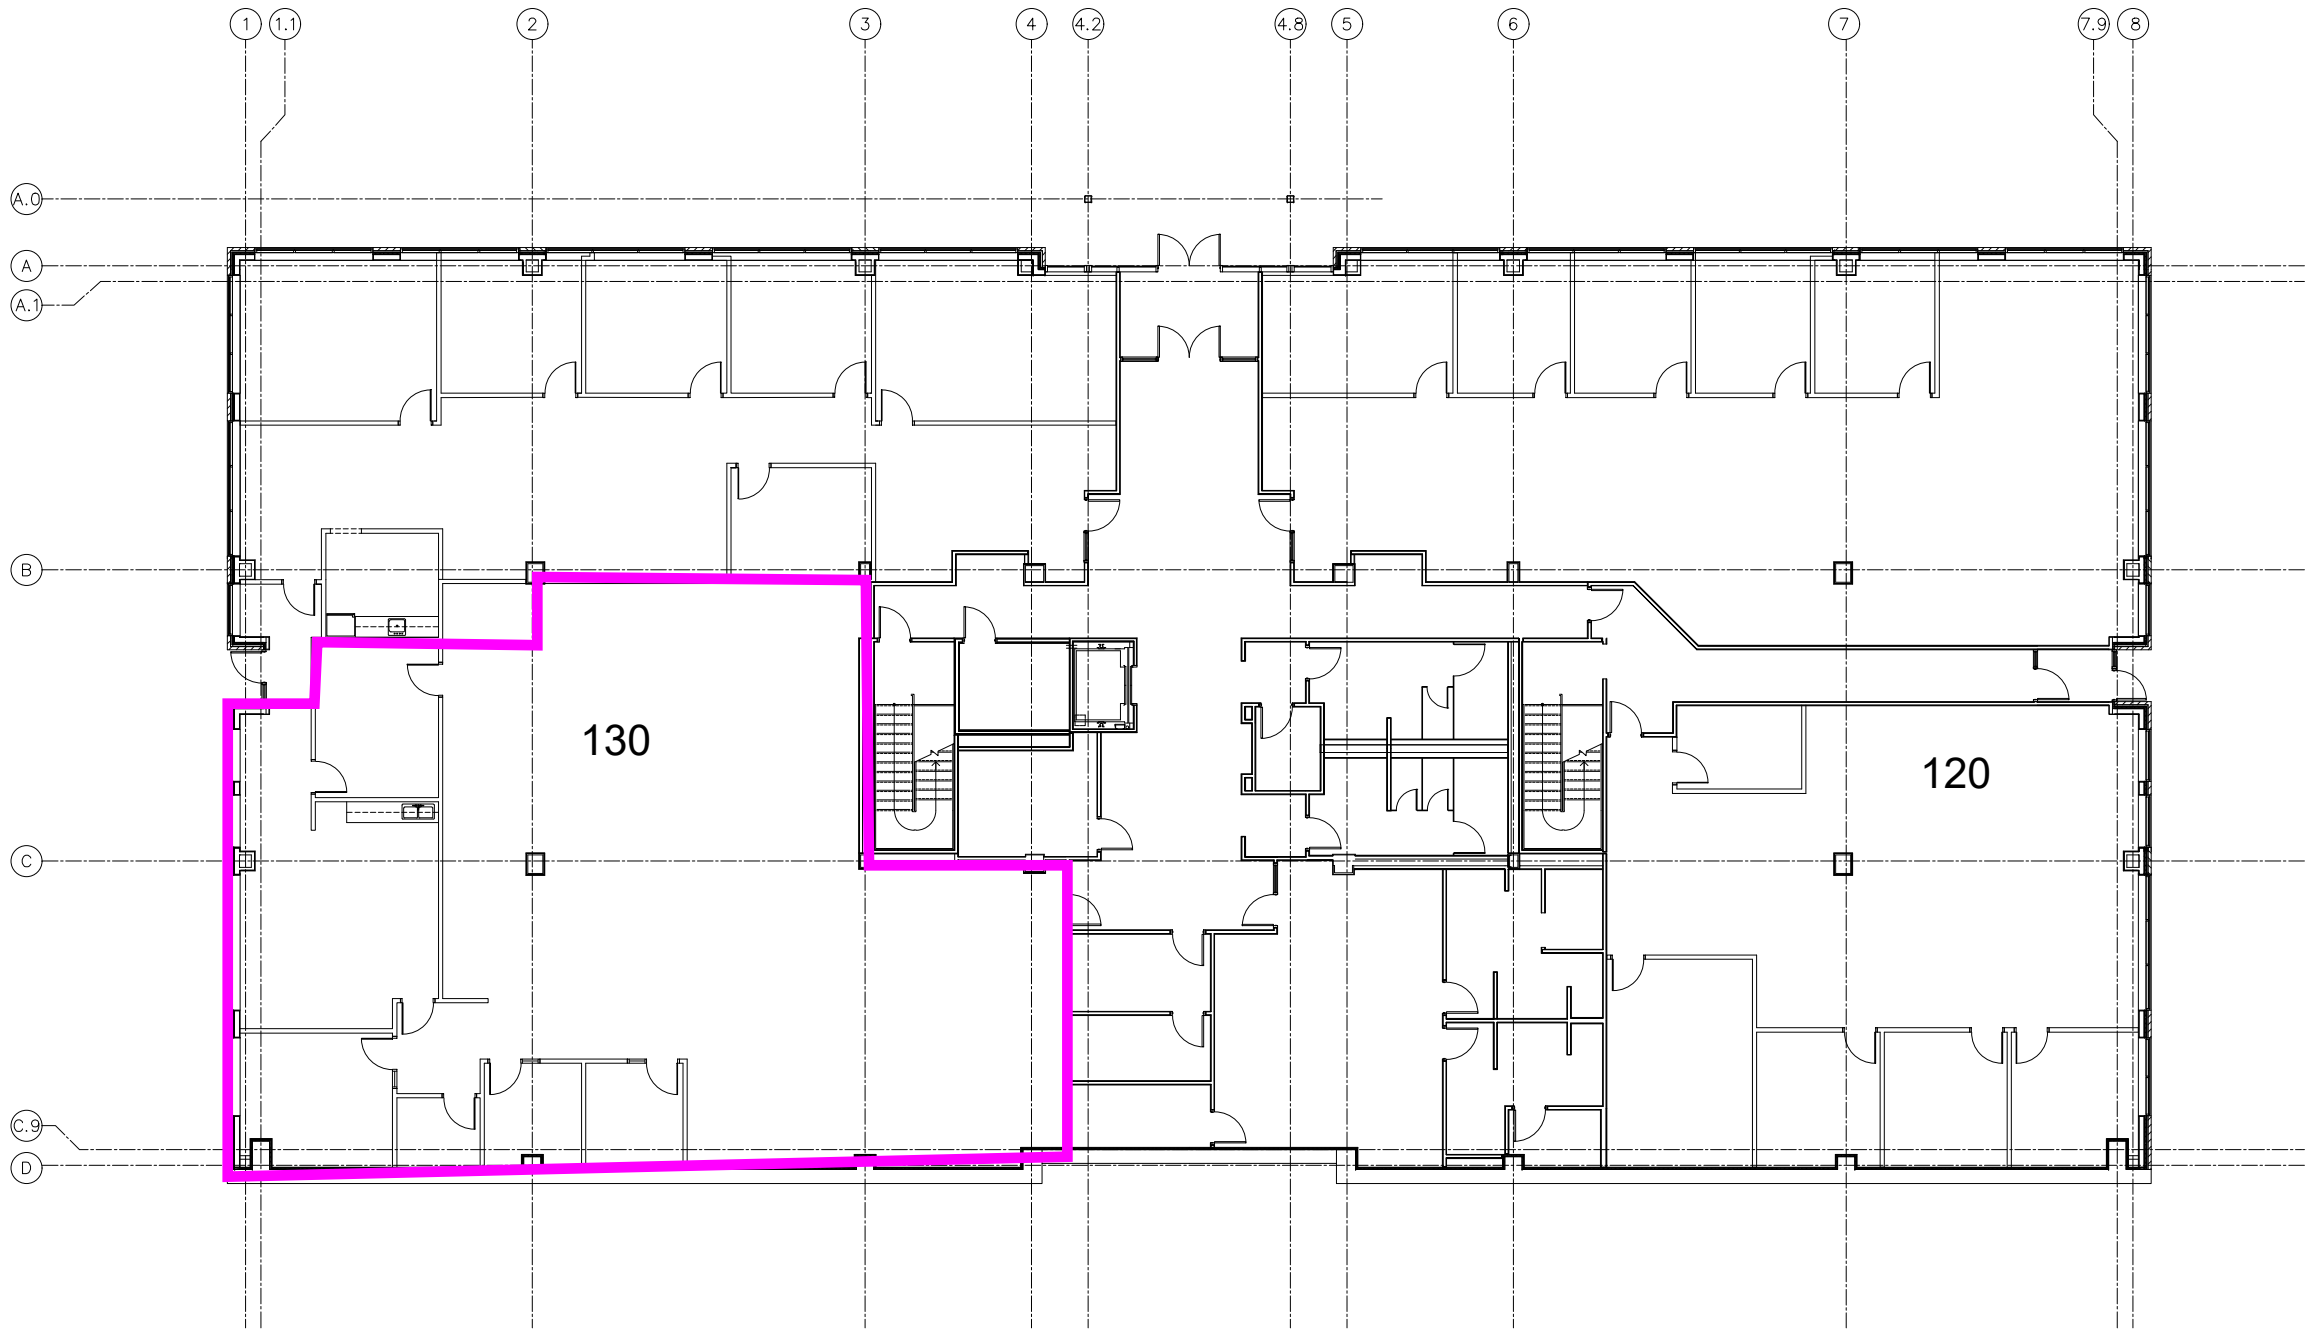

EXISTING FIRST FLOOR PLAN 1
SCALE: 1/8" = 1'-0"



Key Plan:

Architect's Stamp:

Project:

134 Turnpike
134 Turnpike Road
Southborough, MA 01772

Client:
Capital Group Properties
259 Turnpike Road
Southborough, MA 01772
Tel: (508) 357-8825

Project #: 14023

Scale: As Noted

Issue: **Date:**

Revisions: **Date:**

Drawing Title:
First Floor Existing Condition Plan

Sheet Number:

AEX.101



20 Chelmsford Street, Chelmsford, Ma. 01824
Tel: (978) 244.1100 Fax: (978) 244.1191
www.ahparchitects.com

THESE DOCUMENTS ARE ALL LEGAL INSTRUMENTS, DESIGNED AND PLANNED TO BE USED IN CONJUNCTION WITH THE ARCHITECT'S PROFESSIONAL SERVICES. ANY REVISIONS OR MODIFICATIONS TO THESE DOCUMENTS SHALL BE MADE BY THE ARCHITECT IN WRITING. 