



1
**PROPOSED
 THIRD FLOOR LAYOUT**
 SKA-2 SCALE: 1/4" = 1'-0"

- SUMMARY**
- UNIT#1 - 917 S.F.
 - 2 BEDROOMS
 - KITCHEN
 - LIVING ROOM
 - LAUNDRY
 - 1 BATHROOM
 - UNIT#2 - 1098 S.F.
 - 2 BEDROOMS
 - KITCHEN
 - LIVING ROOM
 - LAUNDRY CLOSET
 - 1 BATHROOM
 - UNIT#3 - 1244 S.F.
 - 3 BEDROOMS
 - KITCHEN
 - DINING ROOM
 - LIVING ROOM
 - LAUNDRY CLOSET
 - 2 BATHROOMS

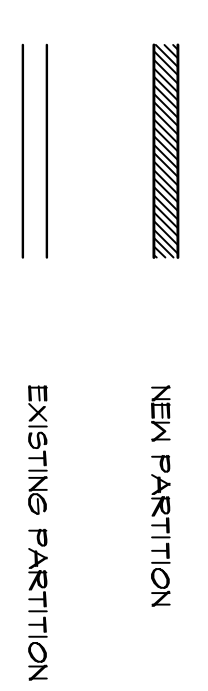

Project # 2021-017
 Drawn By: BF RISLEY
 Checked By: BFR
 Date: 10-18-21
 Scale: AS NOTED
 Sht. Name:
**PROPOSED THIRD
 FLOOR PLAN
 LAYOUT**

PROPOSED RENOVATION:
 HIGH STREET APARTMENTS
 ANCDI PROPERTIES LLC
 55 HIGH STREET
 2ND FLOOR
 27. HOLLY, NJ 08060
 BLOCK X 50 LOT 7

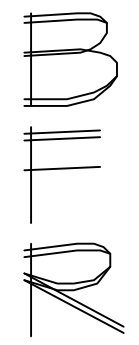

BENJAMIN F RISLEY JR
 ARCHITECT
 2058 LIVERPOOL AVE
 EGG HARBOR CITY, NJ 08215
 PHONE: 609-634-0033
 benjamin@bfrisleyarchitect.com

Rev.	Date	Comments
1	10/18/21	ISSUED FOR REVIEW

21A102115900

