


LOWER FLOOR -EXISTING FLOOR PLAN

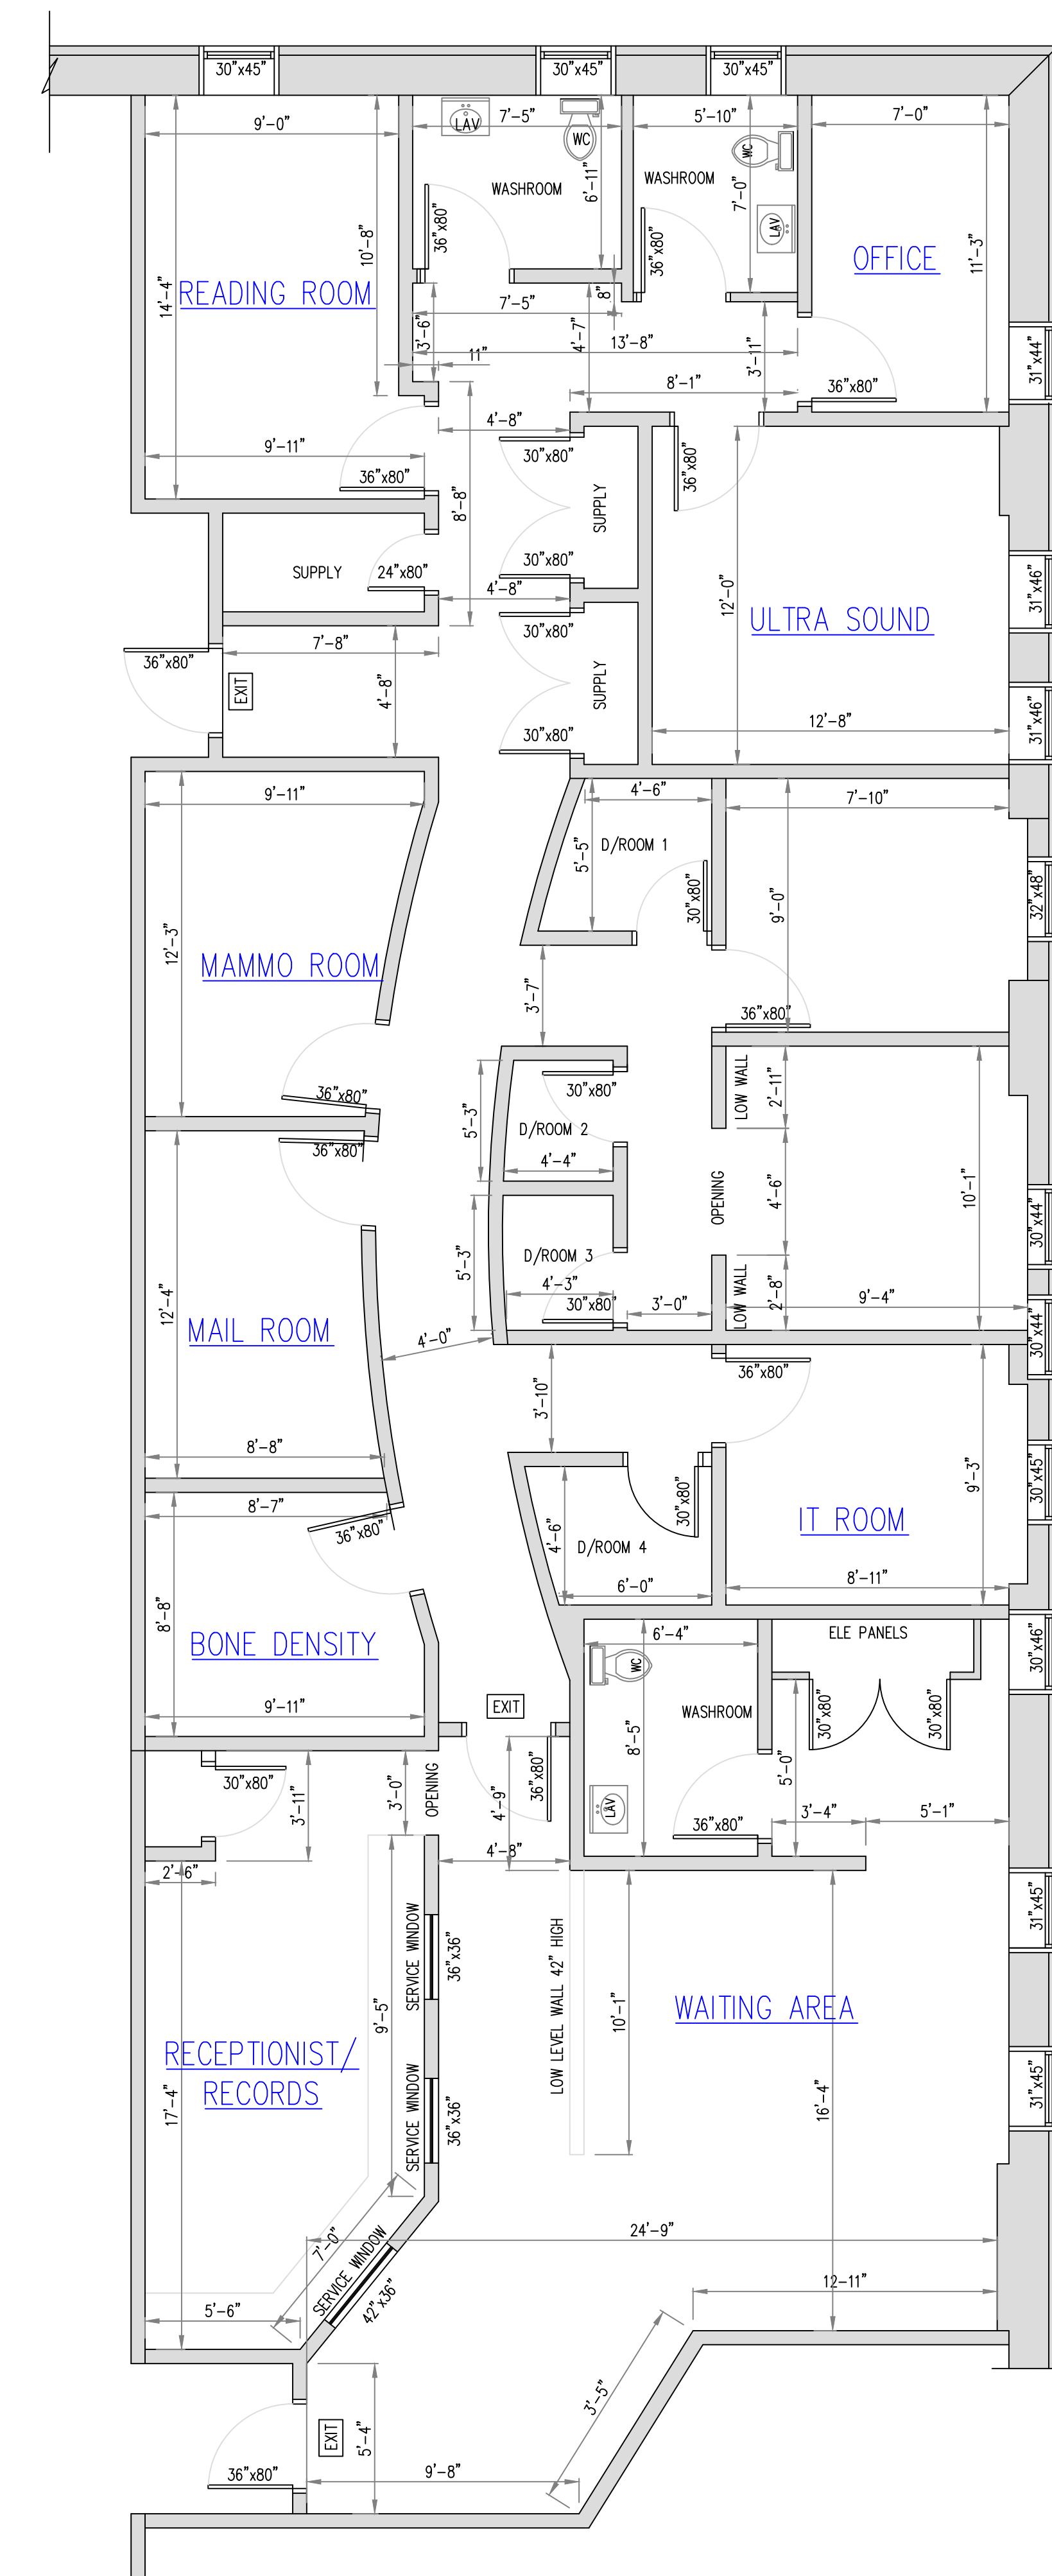

FIRST FLOOR EXISTING FLOOR PLAN

SVC, LLC
 156-15 146th STREET
 QUEENS, NY 11434
 sawh@sawhvotcomm.com
 www.sawhvotcomm.com

PROJECT:
 10400 O'DONNELL PLACE
 WALDROFF
 MARYLAND 20603

TITLE:
FLOOR PLAN

DRN BY:	DATE REVISED :
CHKD BY:	PROJ No.
DATE DRAWN -05-09-2024	

C - 001 - 00

SHEET No.
1 OF 1

DEPARTMENT OF BUILDINGS

