



THIS IS A EXISTING FLOOR PLAN INTENDED FOR MARKETING PURPOSES ONLY. IT IS NOT INTENDED TO BE USED FOR QUANTITY TAKE-OFFS OR AS CONSTRUCTION DOCUMENTS. CLIENTS SHOULD OBTAIN ALL NECESSARY INFORMATION FROM THE FIELD. INFORMATION PROVIDED BY THE CLIENT/OWNER.

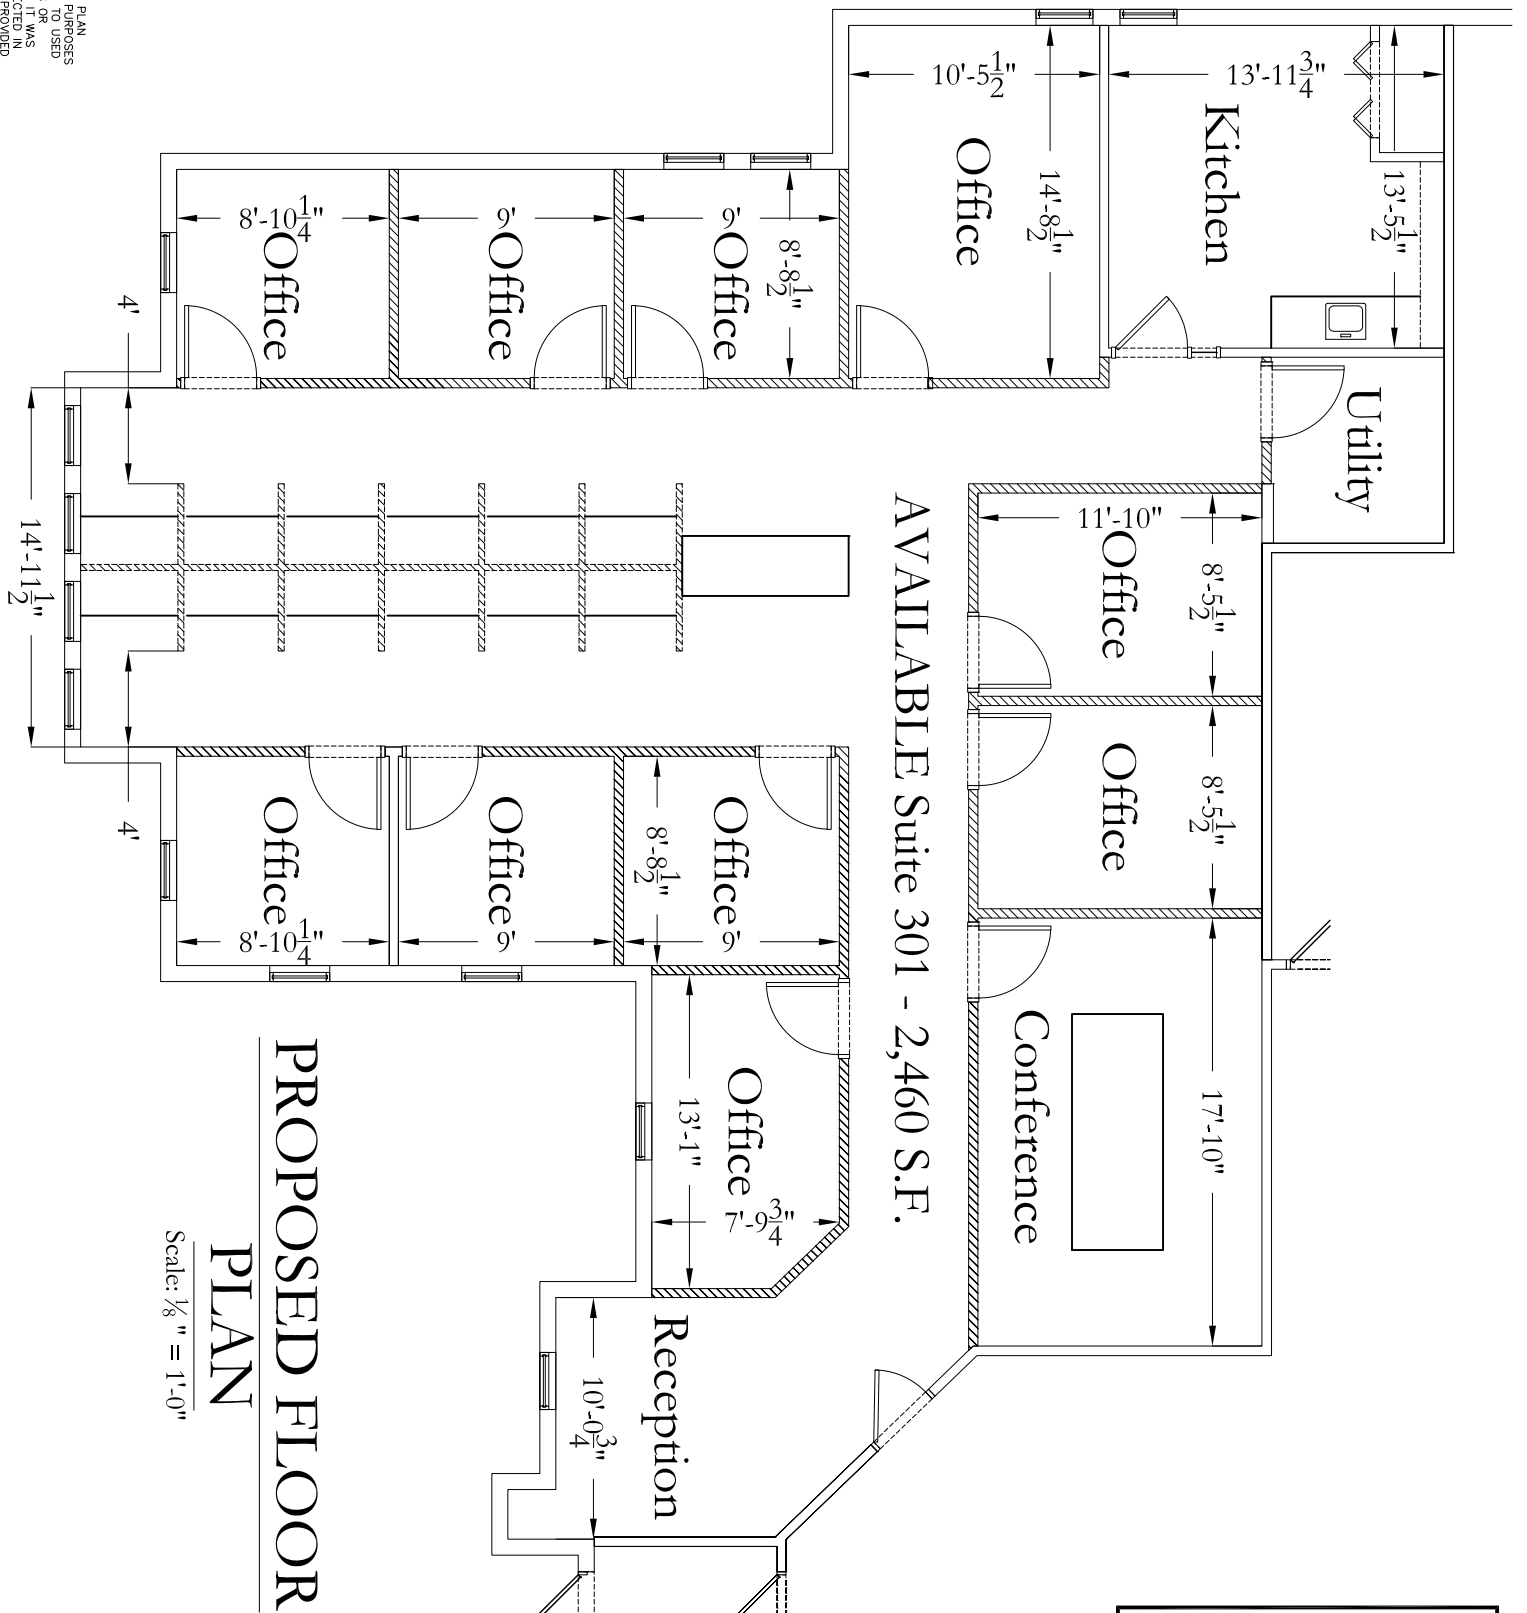

AVAILABLE Suite 301 - 2,460 S.F.

PROPOSED FLOOR PLAN

Scale: 1/8" = 1'-0"

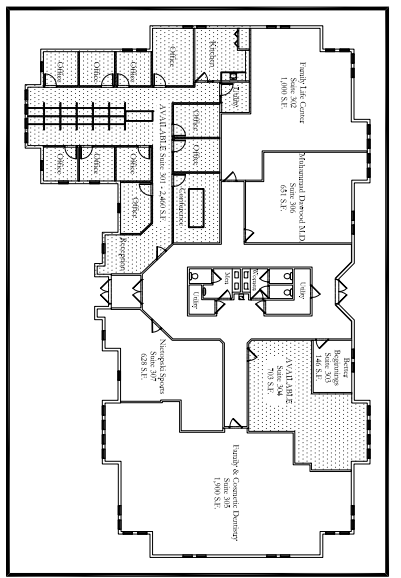

Key Plan
N.T.S.

LATONA OFFICE CAMPUS - Building 'C' SUITE 301

550 Latona Road - Greece, NY 14626