

3551 SPRINGDALE ROAD
CINCINNATI, OH 45252

2.


02.

4.

6. ROOM SCHEDULES

SEE 02.01 FOR ROOM SCHEDULES

02.01

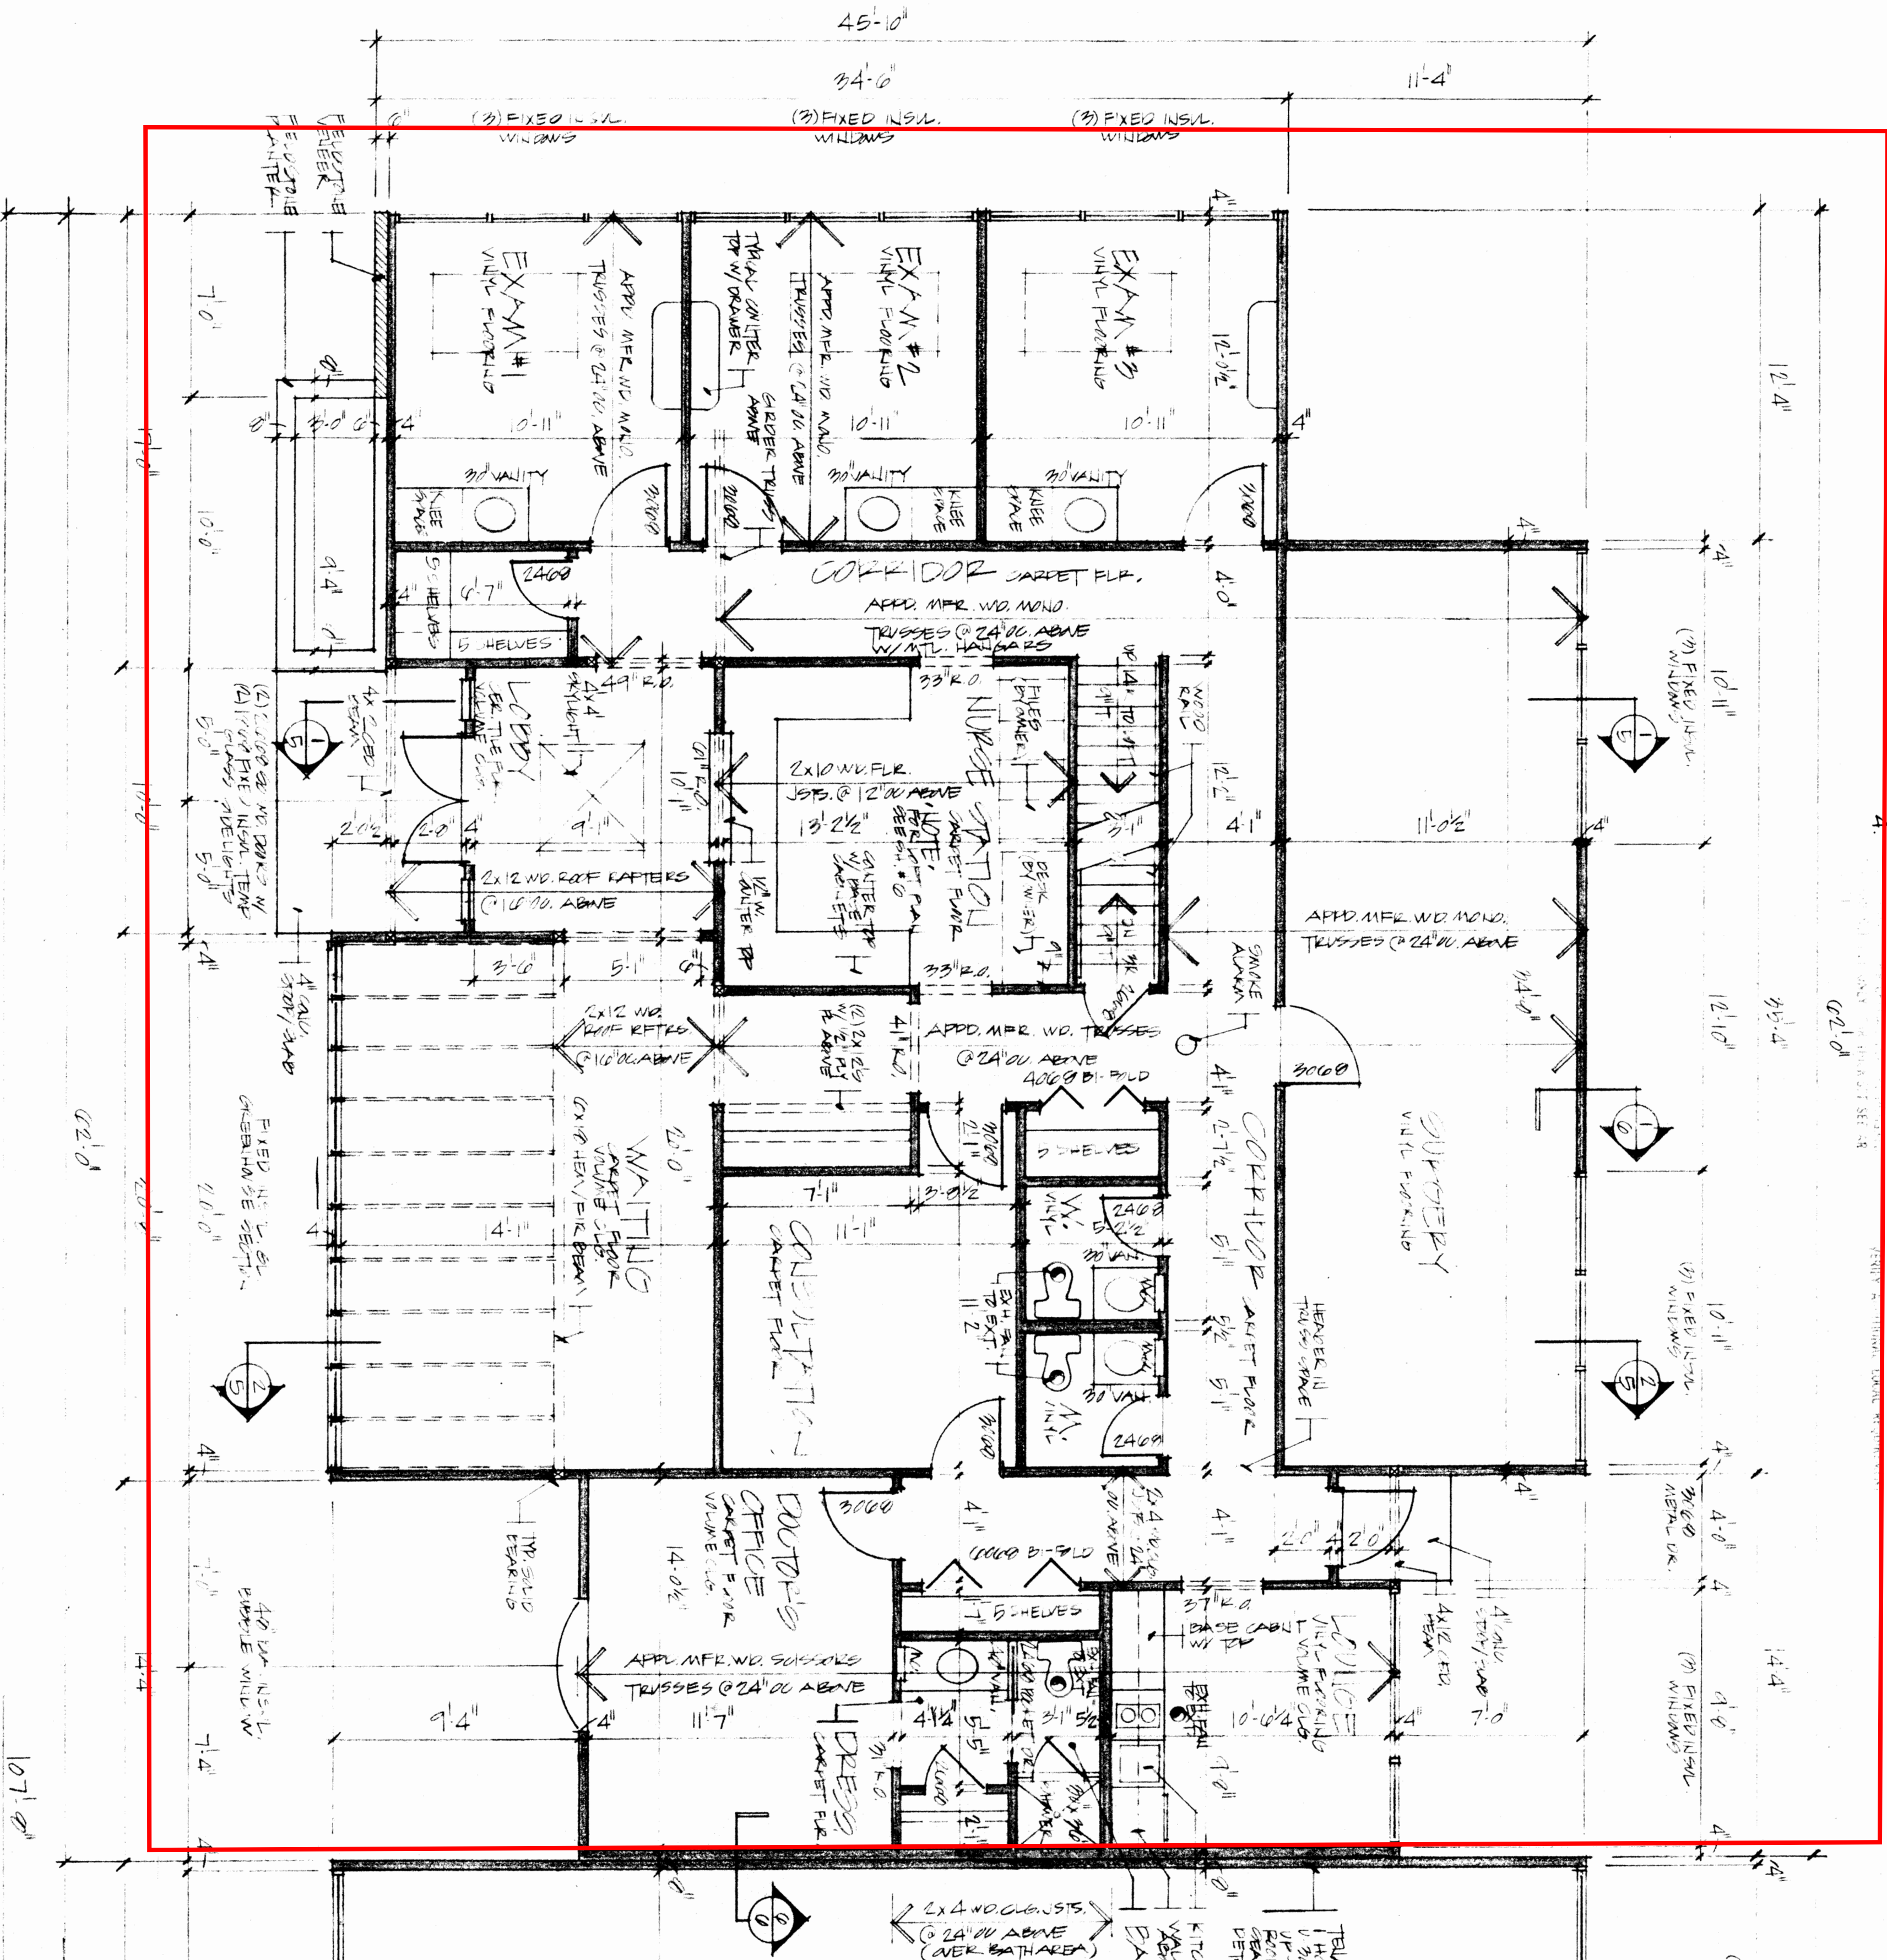

FLOOR PLAN

SCALE 1/4" = 1'-0"