



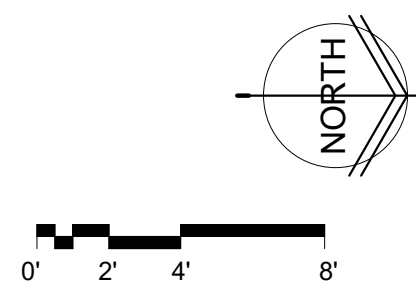

**1 FLOOR PLAN**  
3/16" = 1'-0"

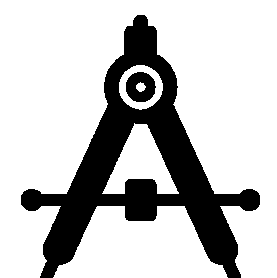

  
Kansas Code Plans LLC.  
2627 N Beacon Hill Ct  
Wichita, KS 67220  
T 316.393.8576  
KansasCodePlans.com

**921 E DOUGLAS  
EXISTING PLANS**  
921 E DOUGLAS AVE.,  
WICHITA, KS


PRINTS ISSUED

| REVS. |      |       |
|-------|------|-------|
| NO.   | DATE | DESC. |

KCP No. drawn: STAUTH  
**26093** checked: STAUTH  
FLOOR PLAN



**A1.0**



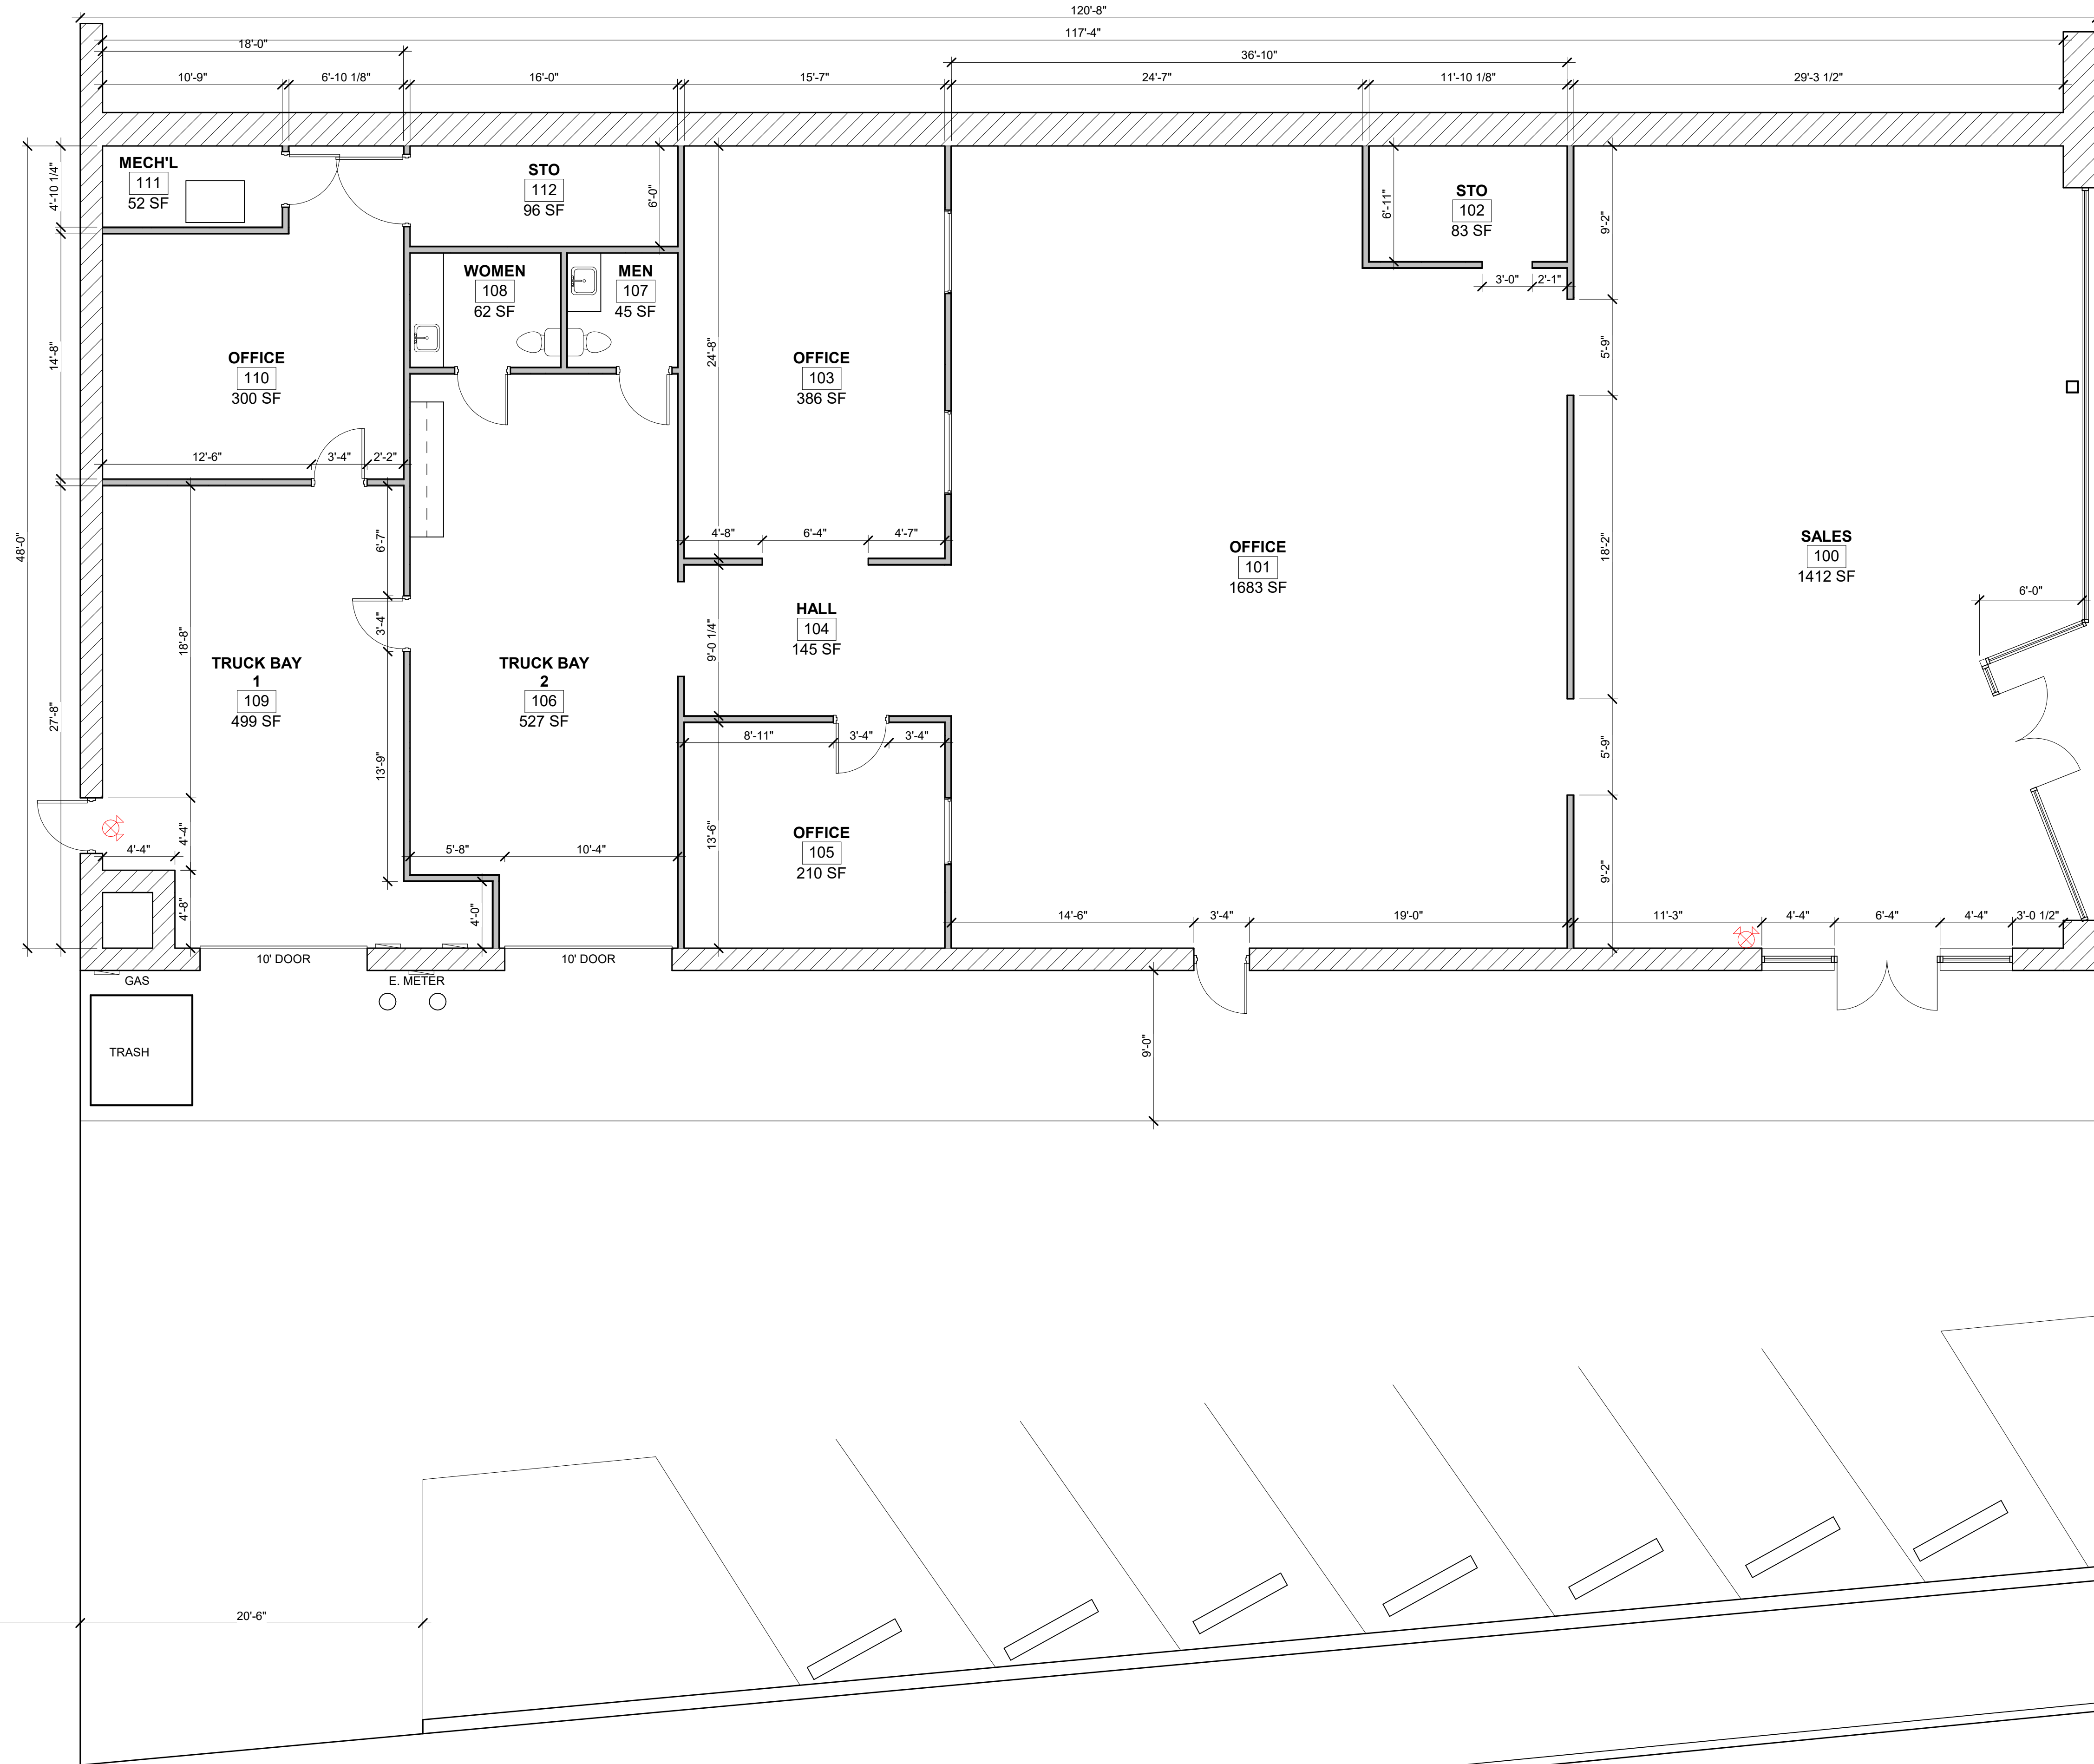

# 1 DIMENSION PLAN

3/16" = 1'-0"

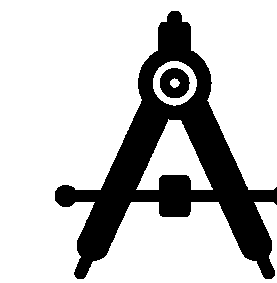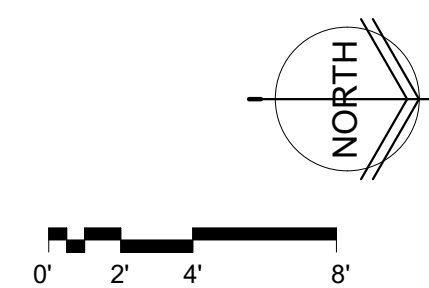

Kansas Code Plans LLC.  
2627 N Beacon Hill Ct  
Wichita, KS 67220  
T 316.393.8576  
KansasCodePlans.com

## 921 E DOUGLAS EXISTING PLANS

921 E DOUGLAS AVE,  
WICHITA, KS

PRINTS ISSUED

| REVS. |      |       |
|-------|------|-------|
| NO.   | DATE | DESC. |

KCP No. drawn: STAUTH

26093 checked: STAUTH

DIMENSION PLAN

# A1.1

© copyright 2019 Kansas Codes Plans LLC.

C:\Users\jdoyle\OneDrive - National Code Plans\01 National Code Plans\01 Local\2020\2020 RIBB\01 Design\26093 - 921 E Douglas.rvt  
6/15/2020 8:25:55 AM