

Dimensions to be verified on site.
 Use figured dimensions only. Do not work from reduced scale drawings.
 Please refer to scale and sheet size as indicated.
 This drawing is the property of LEONARD DESIGN ARCHITECTS LTD. ©
 Copyright is reserved by them and the drawing is issued on the condition that it is not copied, reproduced, retained or disclosed to any unauthorized person without the prior consent in writing of Leonard Design Architects Ltd. All rights reserved.
DO NOT SCALE

Orientation

Key Plan

Rev.	Date	Revision	By	Checked
P04	13.11.19	FOR INFORMATION	GW	GW
P03	09.10.19	FOR INFORMATION	CS	GW
P02	27.09.19	FOR INFORMATION	CS	GW
P01	29.07.19	DRAFT ISSUE	SM	GW

leonard design architects
 4th floor, Albion House
 5-13 Canal Street
 Nottingham, NG1 7EG, United Kingdom
 t. +44 (0) 115 945 0080
 e. office@leonarddesignarchitects.com

Client
Staton Young


Project
Cubo Derby

Drawing Title
Ground Floor Plan

Project Number	Suitability
0926	S3
Drawn by	Checked by
SM	GW
Scale @A1	Date
1 : 50	29.07.19
File Identifier	Revision
0926 - LDA - ZZ - 00 - DR - A - 20101	P04

Purpose of Issue
FOR INFORMATION
 Project Status

FOR REVIEW

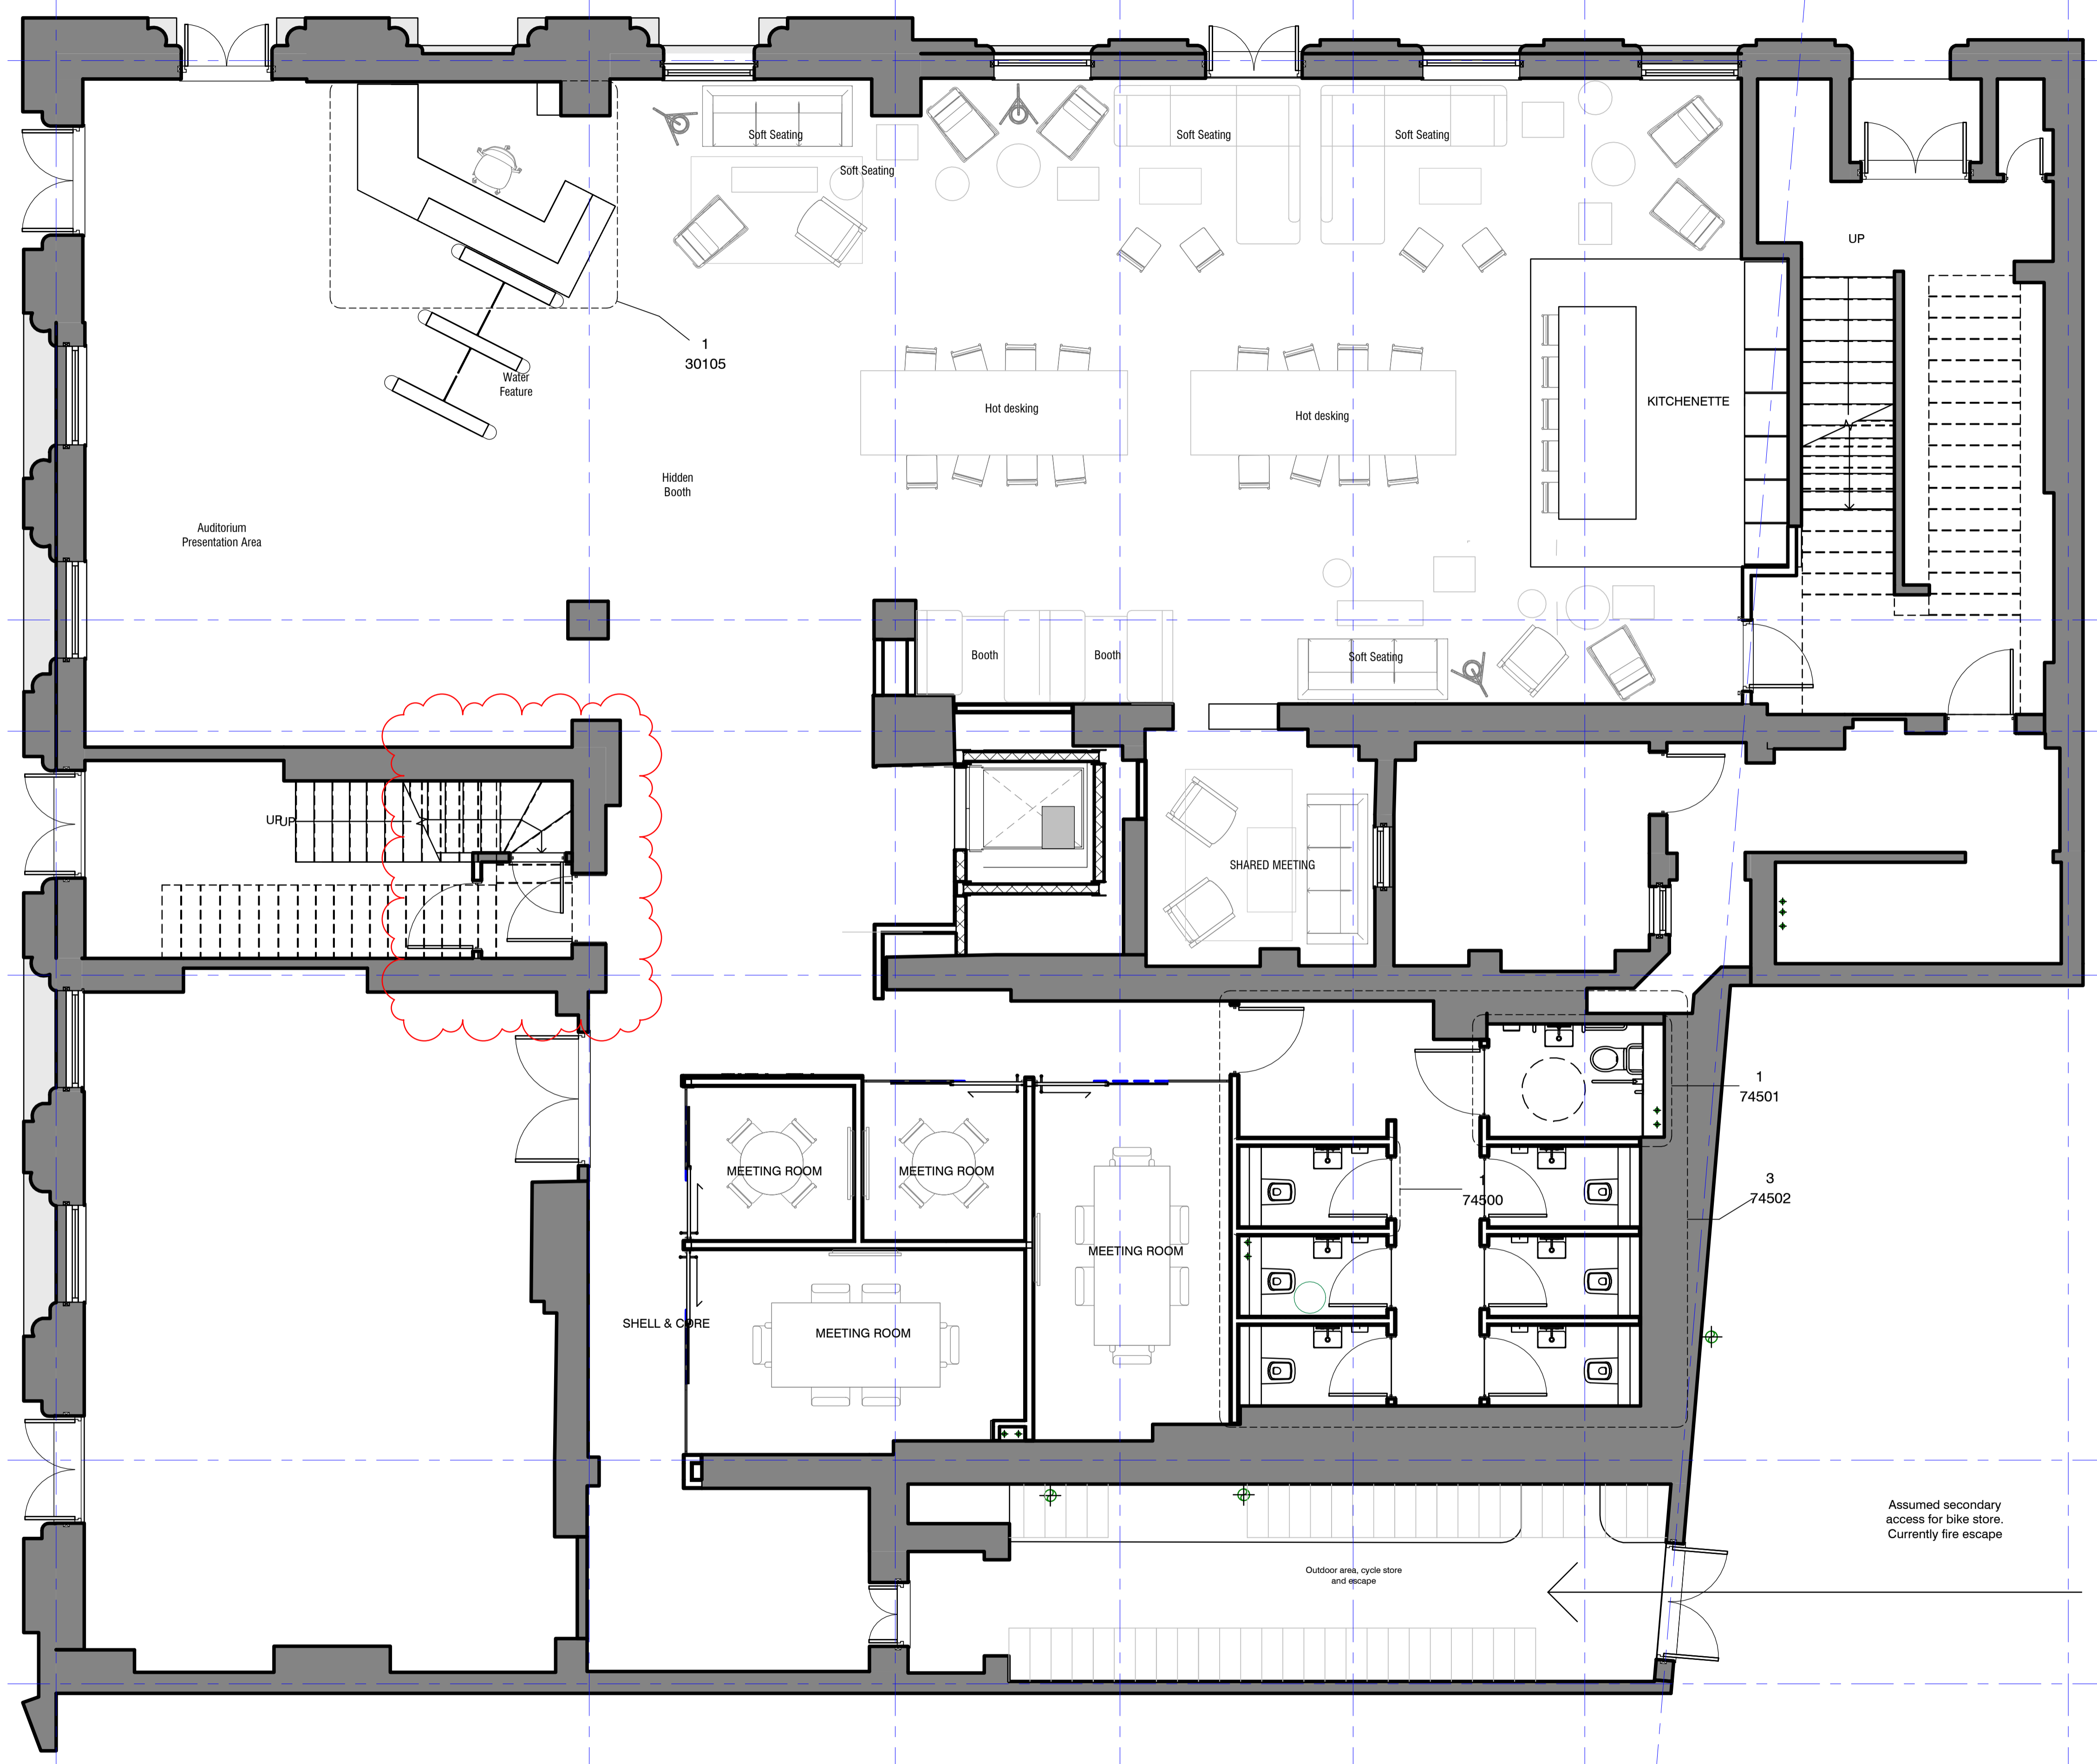

Assumed secondary access for bike store. Currently fire escape

Outdoor area, cycle store and escape