



SECOND FLOOR LAYOUT

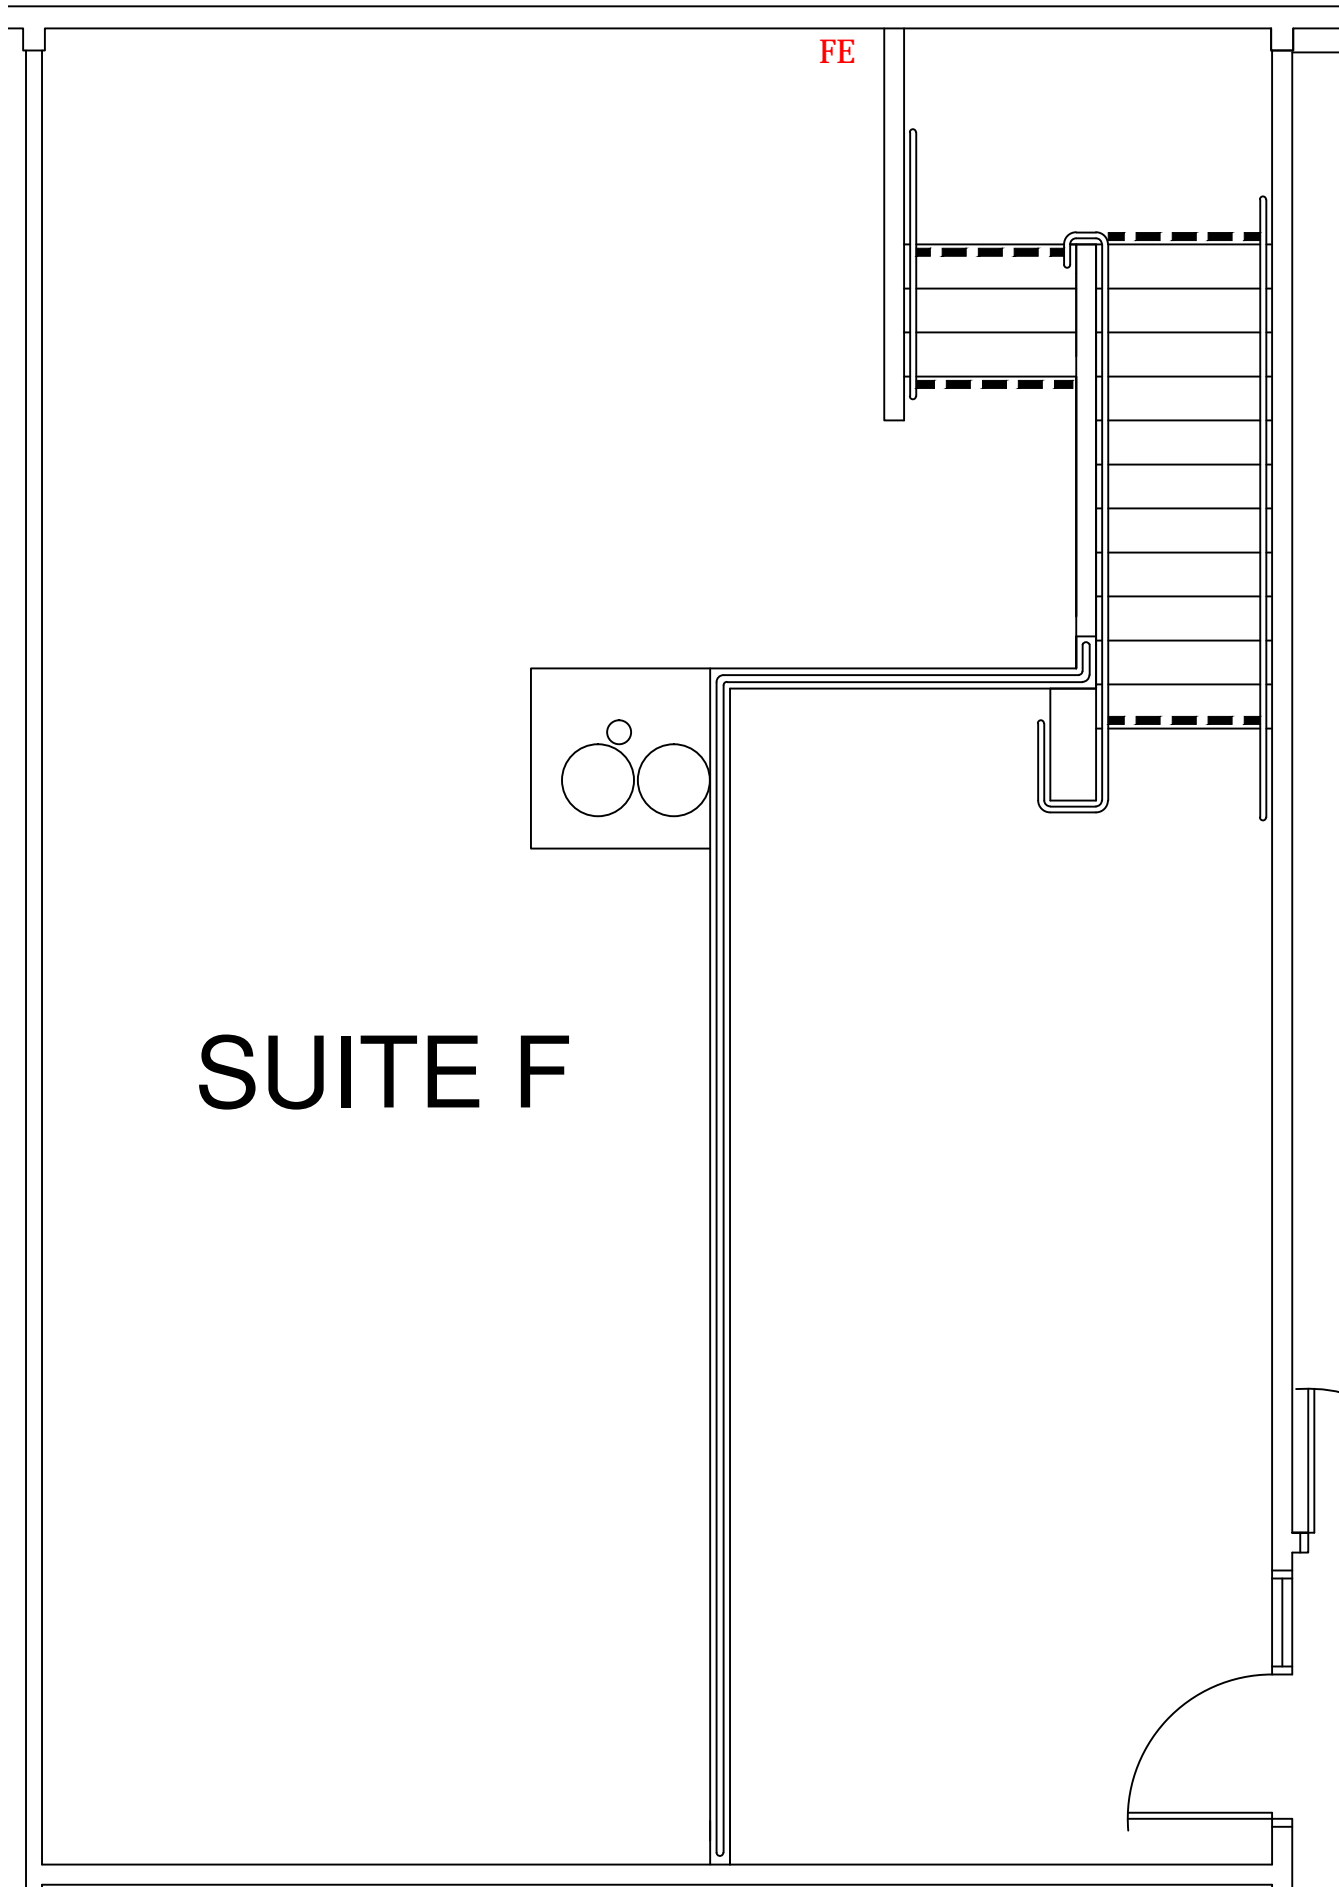

SUITE F

FIRST FLOOR LAYOUT

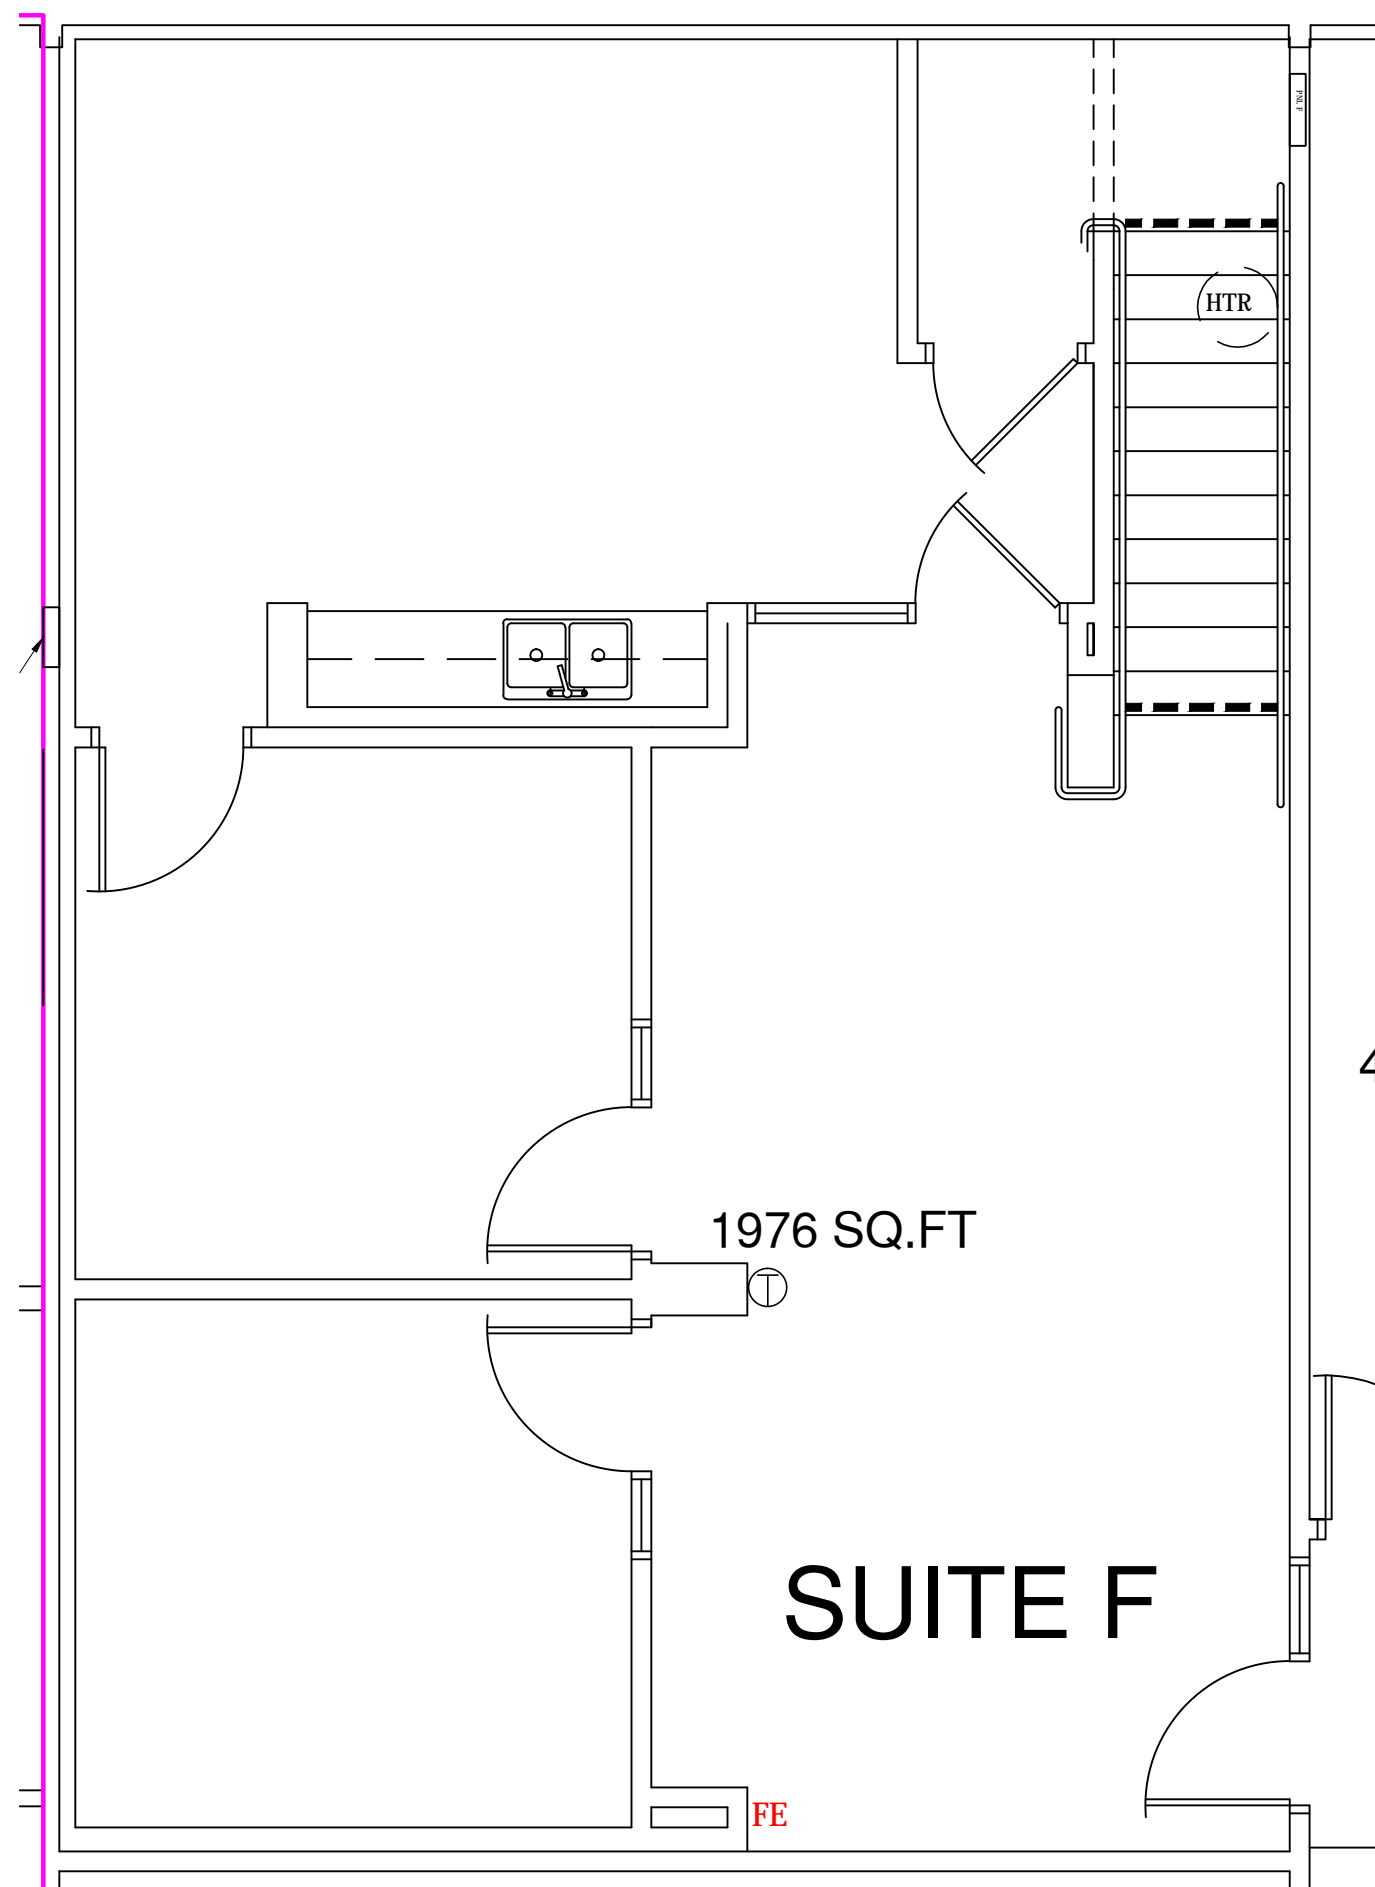

1976 SQ.FT

SUITE F

Wave Crest Develop
 530 Chestnut Street
 Santa Cruz, Ca 950
 Ph: 831-423-2100
 Fax: 831-423-2134

Floor Plan
207 McPherson Street Suite F
Santa Cruz, CA 95060

Address:

Date: 7/17/15

Scale: 1/4" = 1'

Drwn by: S.Thiebou