



Worcester, MA.
500 Lincoln St. Worcester, MA. 01605


Lease Outline Drawing

Floor Plan

Scale: 1/8" = 1'-0"

Sheet: 101

2/10

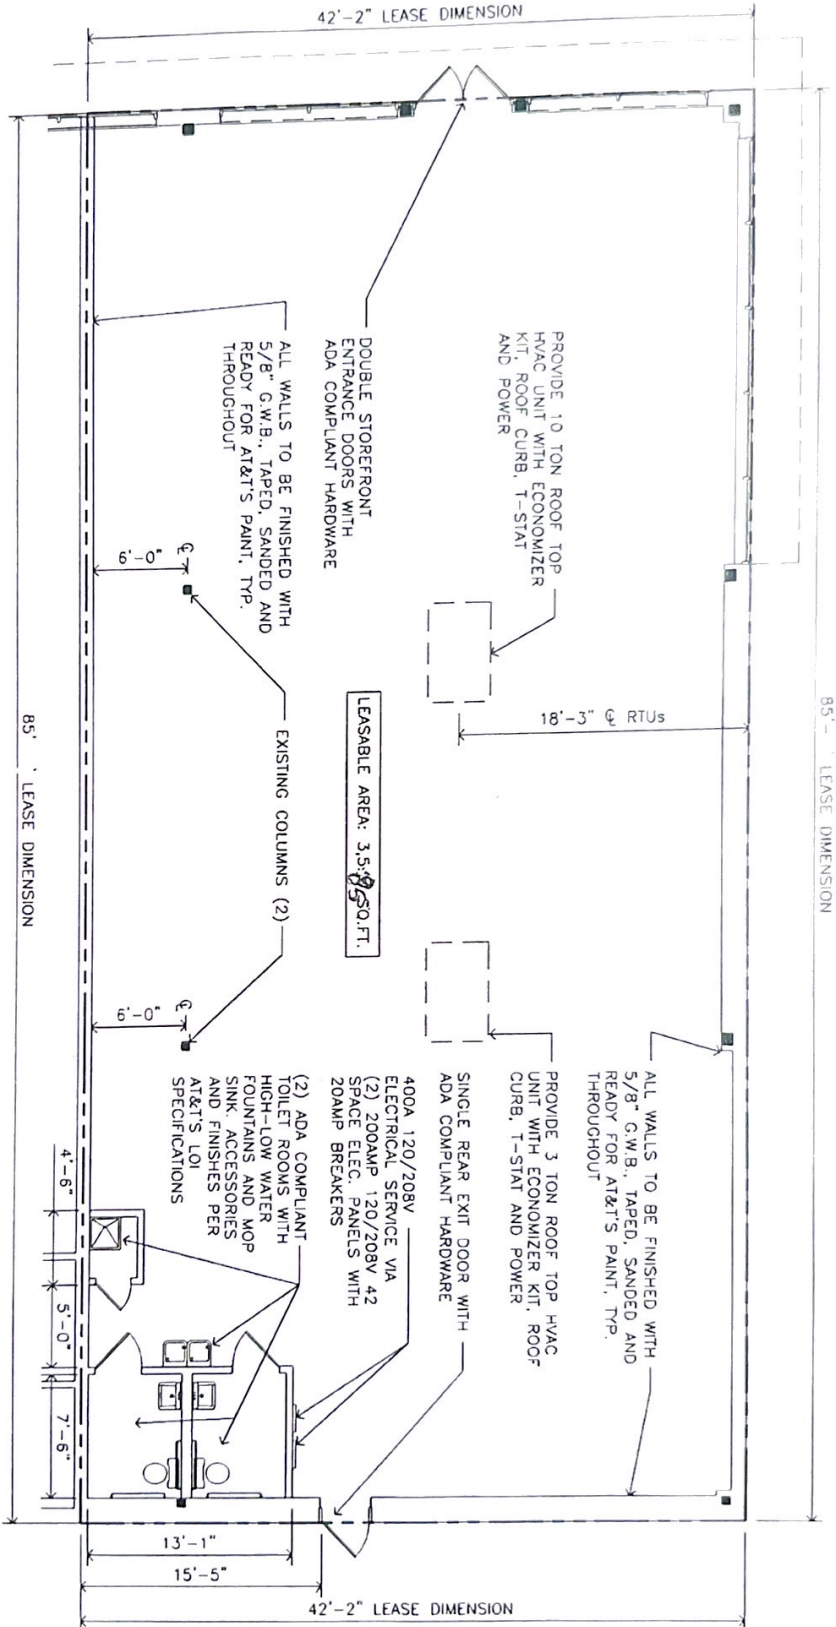

RICHARD M. COLE & ASSOCIATES

15 South 3rd Street
Philadelphia, PA 19108
215.972.0830
FAX: 215.972.4549

PRELIMINARY DESIGN - NOT FOR CONSTRUCTION

Project #1212
10-09-13

LOD2.0