



REFERENCES



Net Internal Area

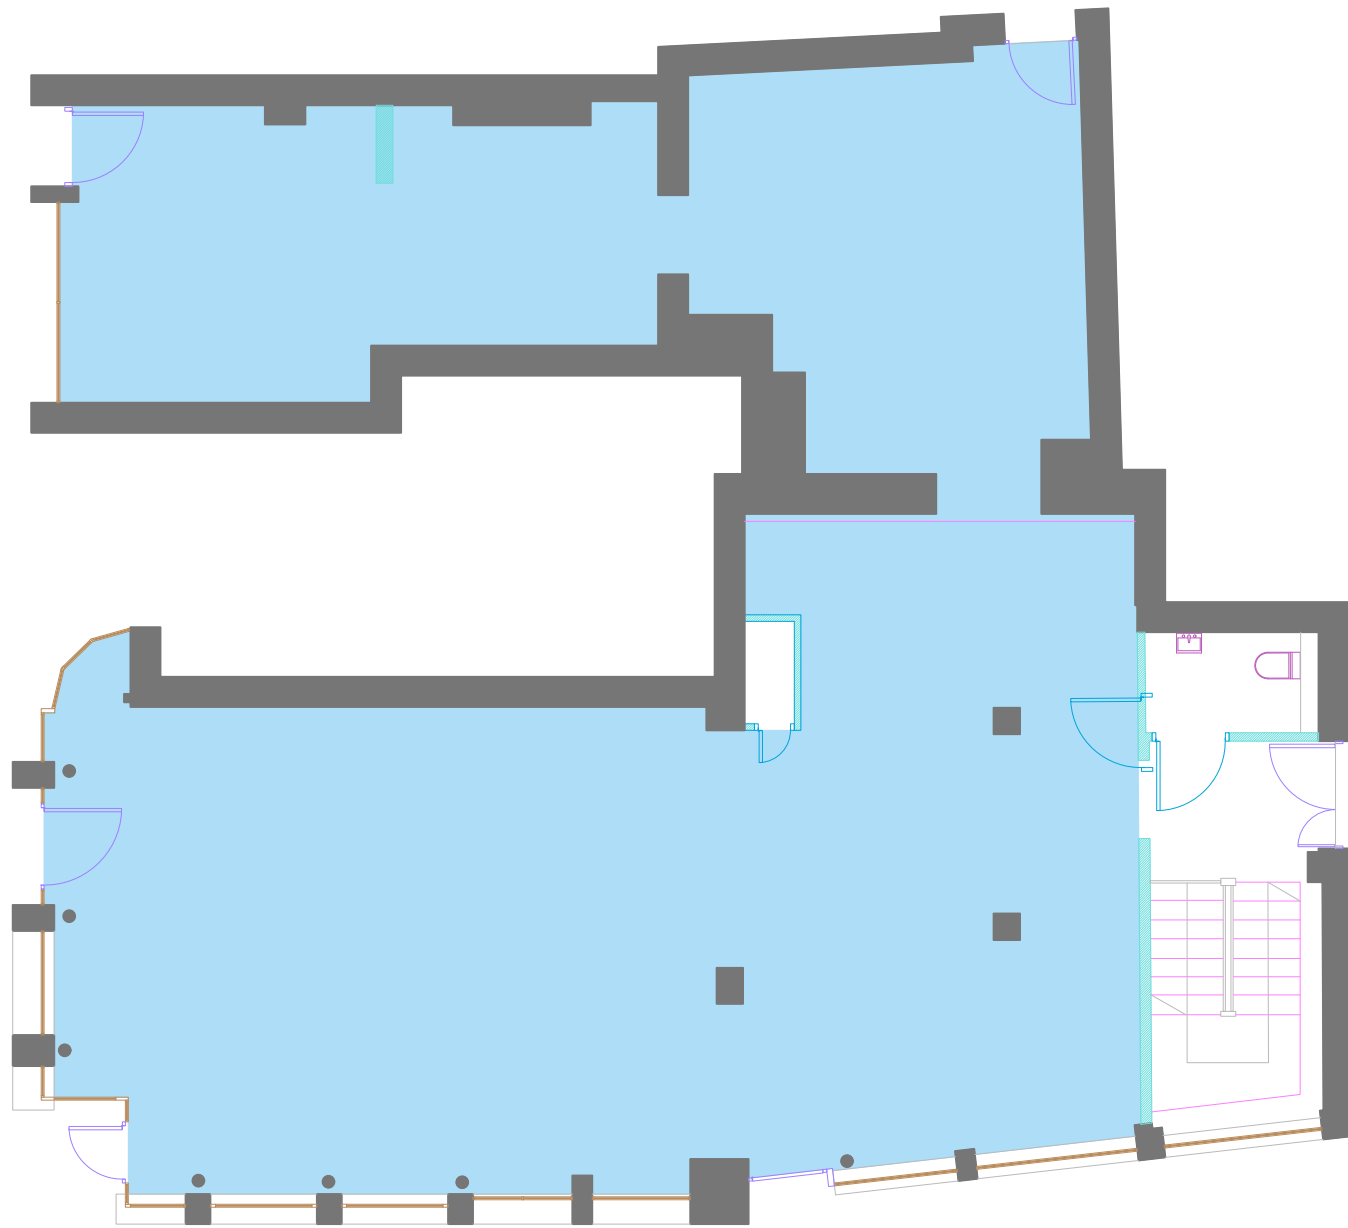

394-396 Ground Level

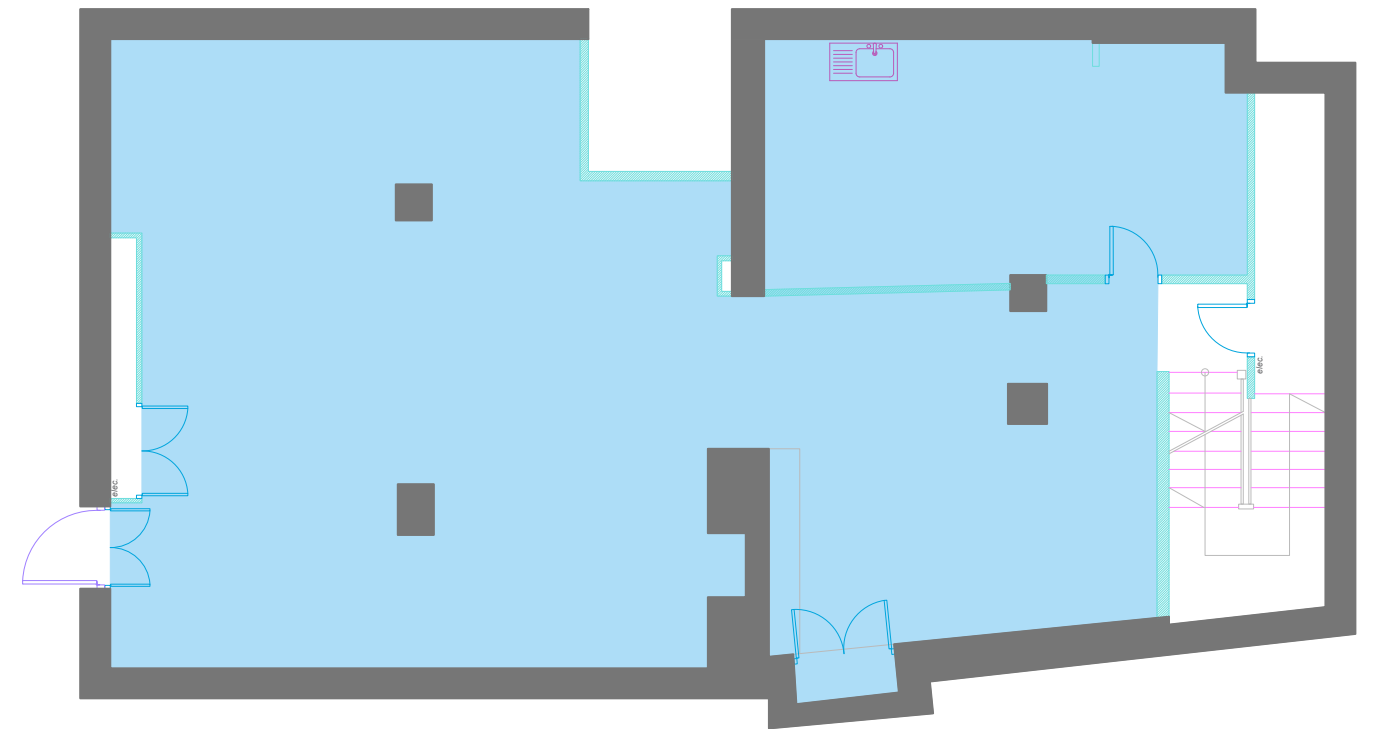

394-396 Lower Ground

 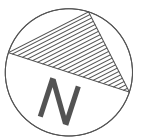

Scale 1:100

# St John Street

394-396 St John Street  
London  
EC1V 4NJ

Drawing Name  
No. 394-396 Floor Plans

Date	Revision	Project Number	Description	Rev
26/11/24	00	24.11.3139	Property Survey	0/0

REFERENCE KEY

sterlingtemple

0203 4639225  
www.sterlingtemple.com