

TENANT IMPROVEMENT
12100 AMARGOSA RD
VICTORVILLE CA


ARMAGOSA VICTORVILLE LLC
12550 WHITTIER BLVD
WHITTIER, CA. 9060

APN: 3093-181-07-0000

SITE DATA	
SITE	46,609 SF
BUILDING	6,000 SQ FT
LANDSCAPING/ ROCKSCAPE	9,918 SF
PARKING	39 CARS
OCCUPANCY	M
CONSTRUCTION	VB



EXISTING SITE PLAN

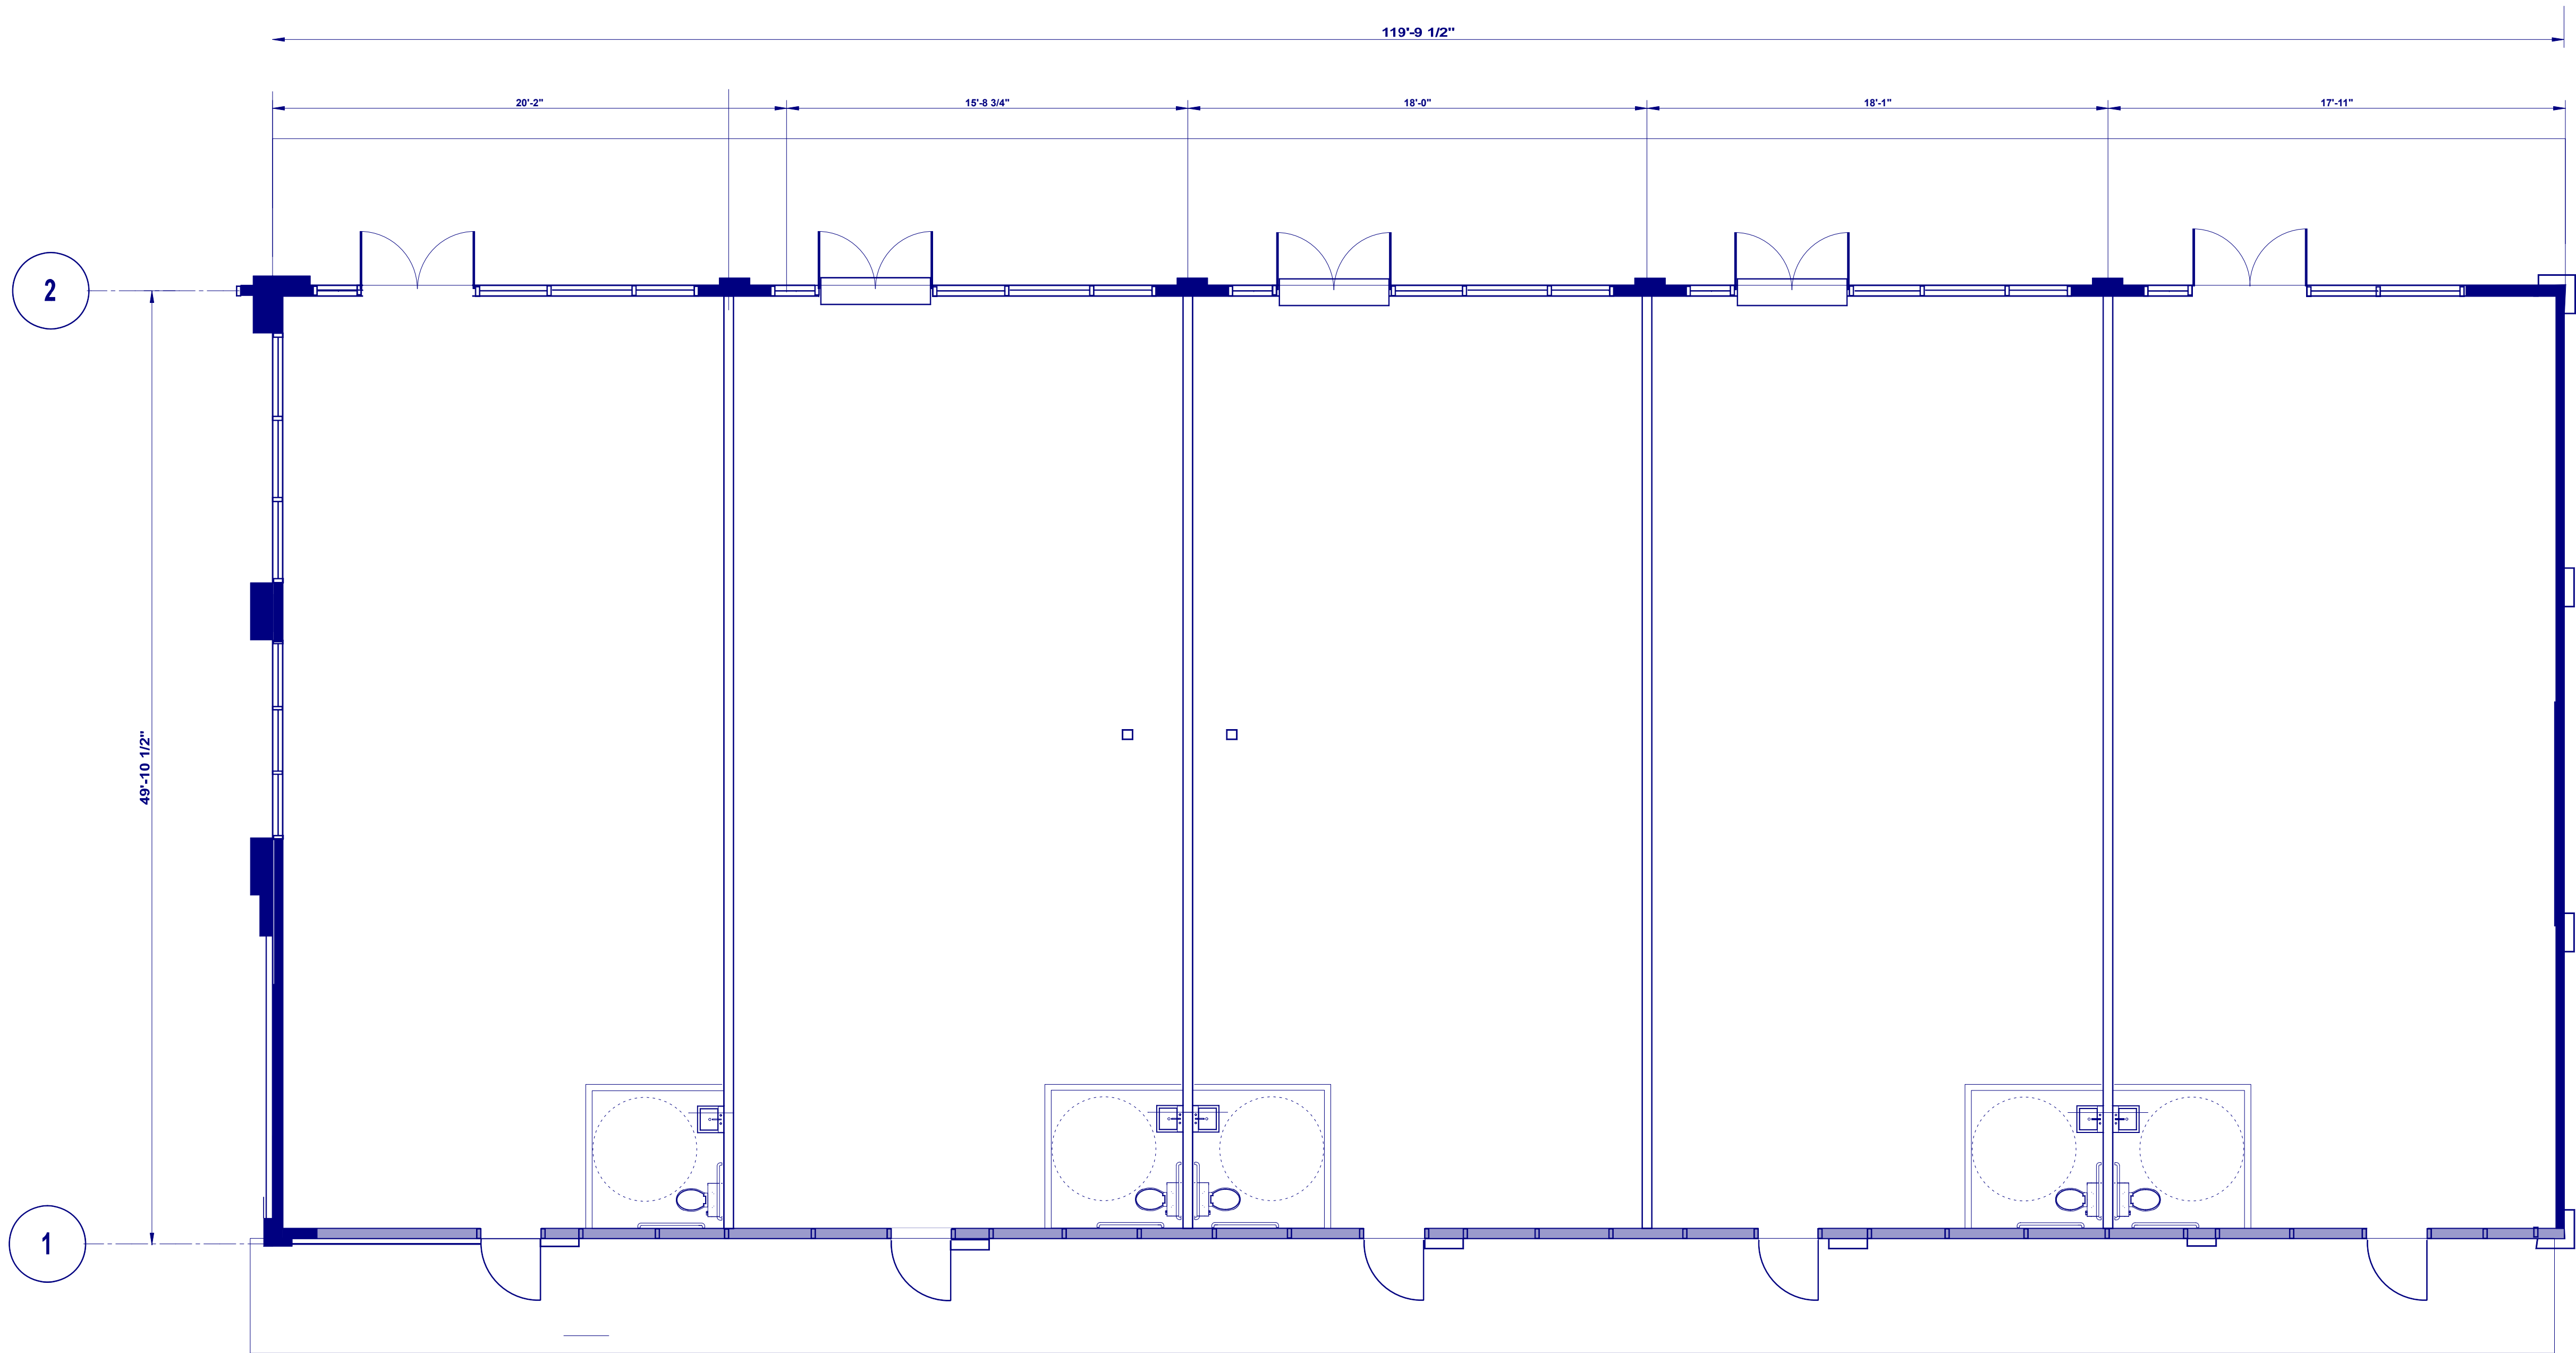

SCALE = 3/16" = 1'-0"

FLOOR PLAN