



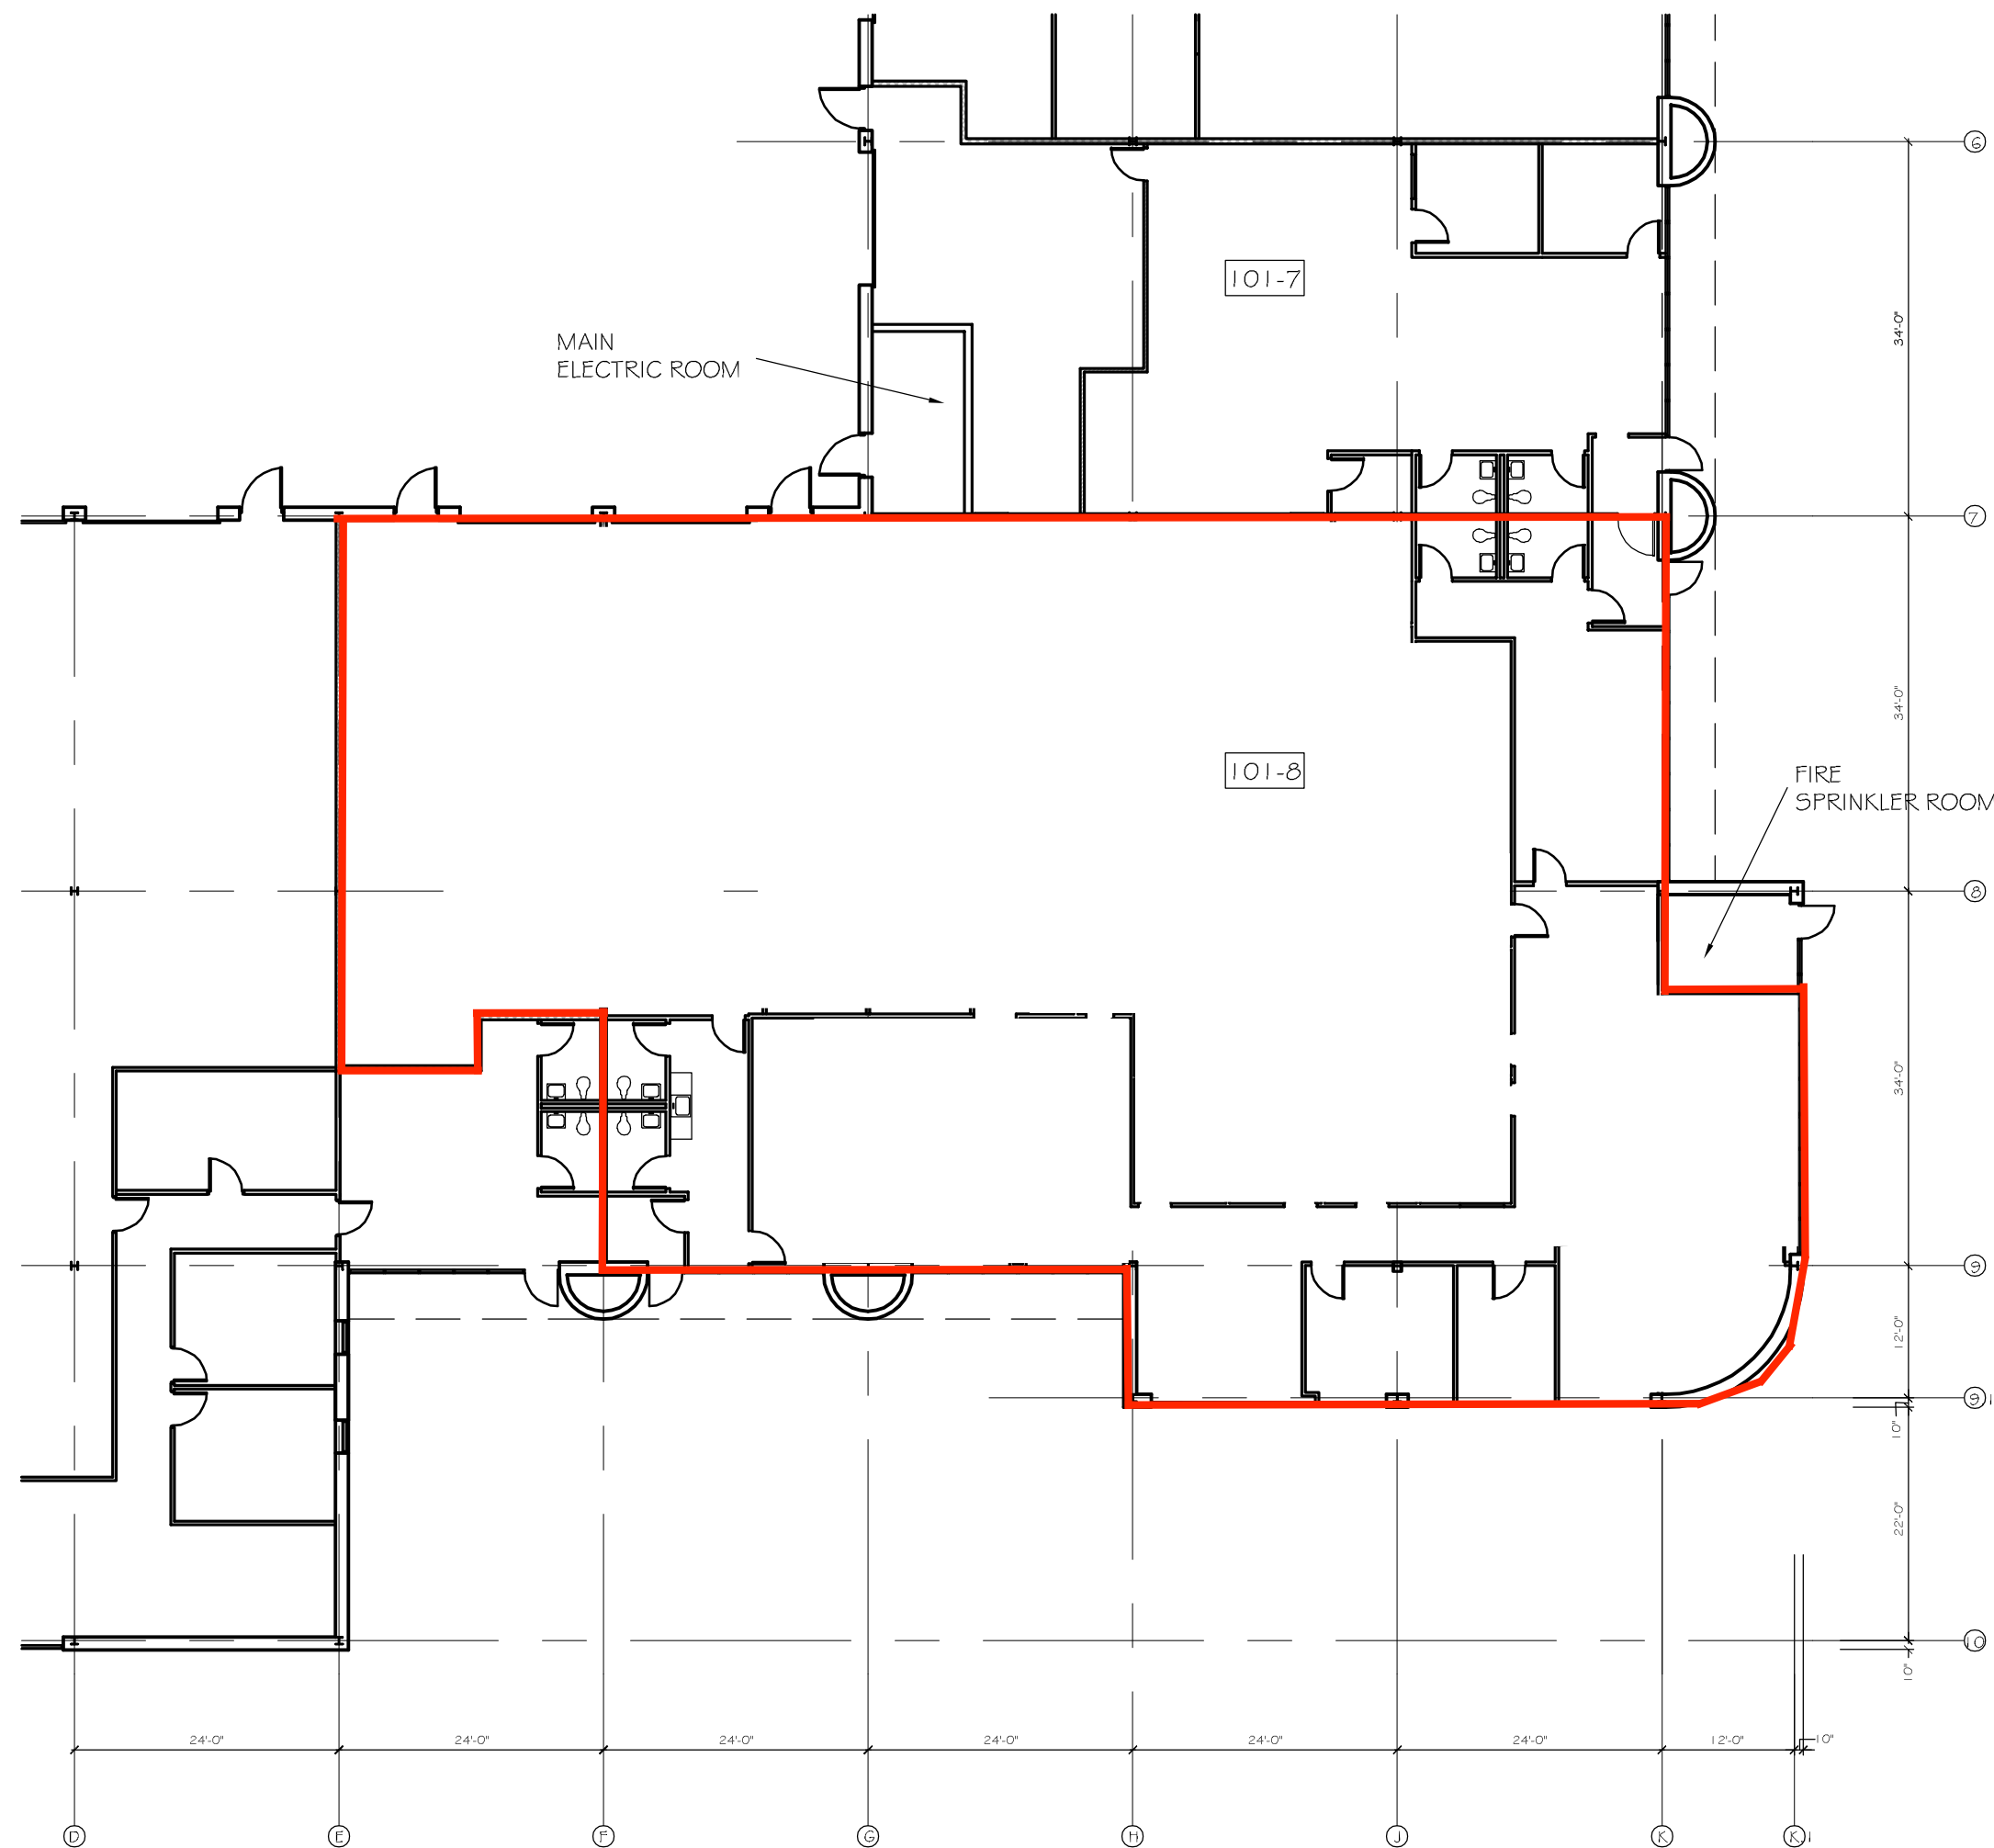


0 5' 10' 20'

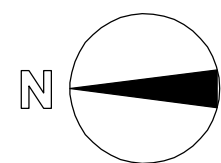


FLOOR PLAN

SCALE 1/16" = 1'-0"

KEY MAP

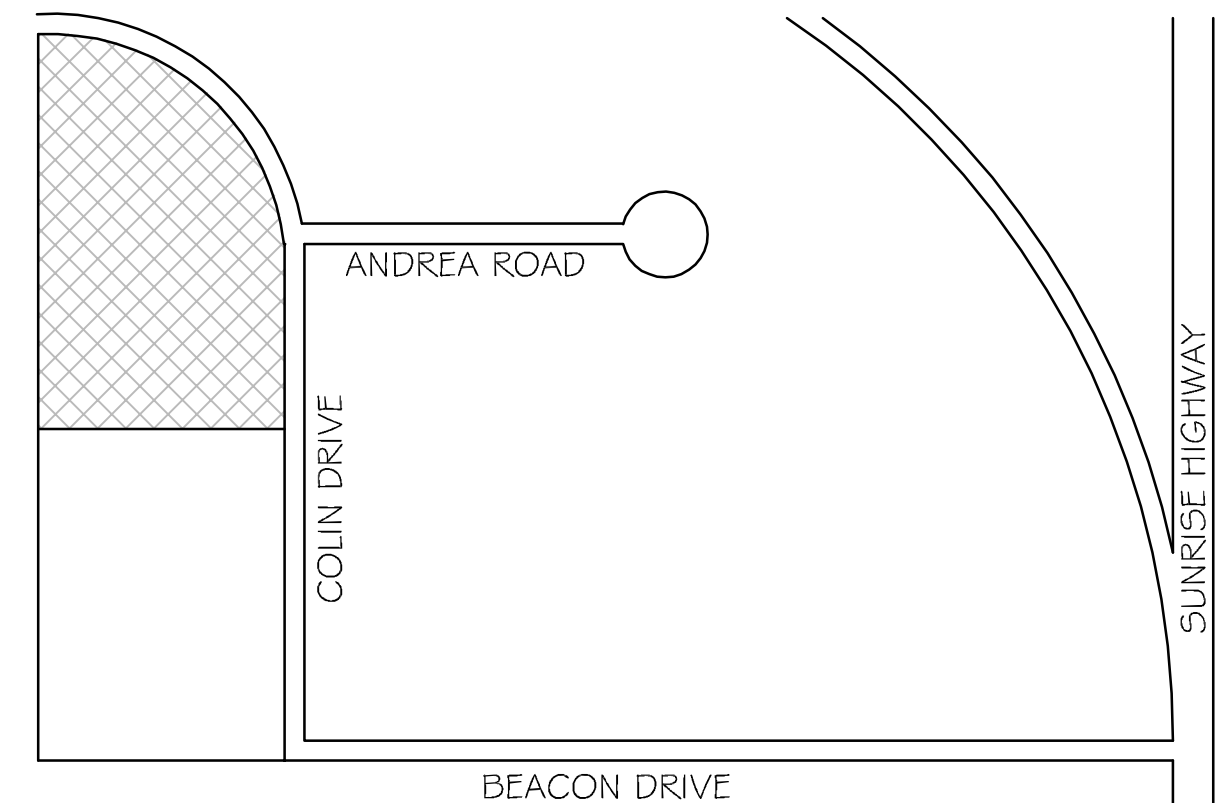

KEY PLAN

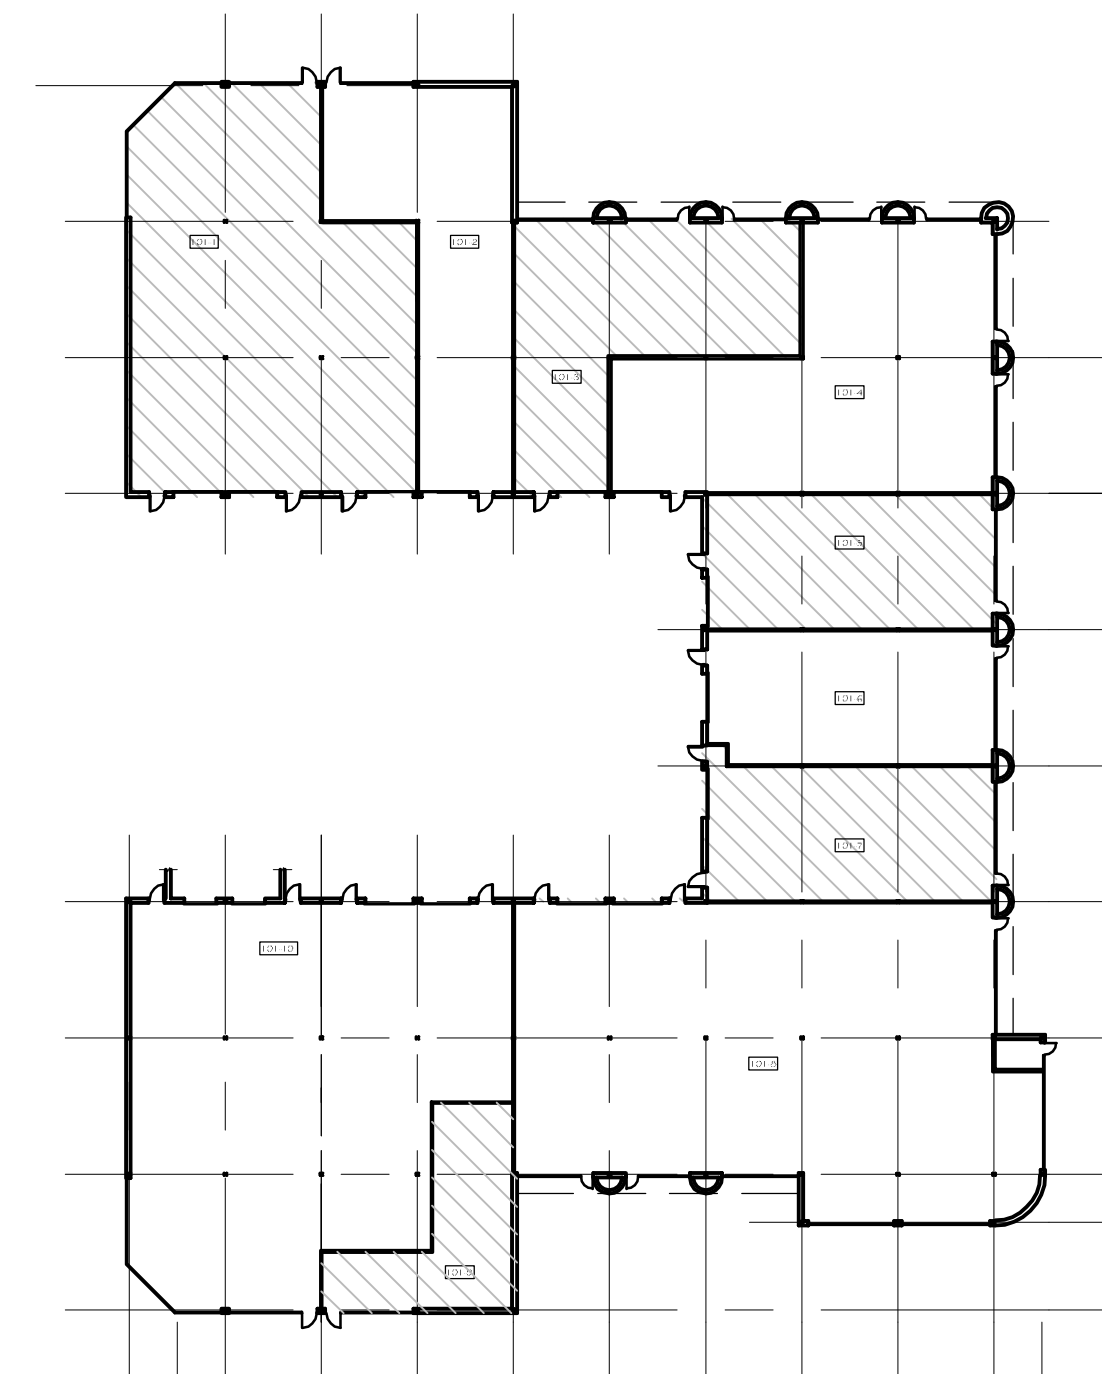


ISSUED FOR REVIEW

11-28-23

LEASING PLAN FOR:
SHERWOOD CORPORATE CENTER
 UNIT 101-7&8
 HOLBROOK NEW YORK

THESE DRAWINGS ARE AN INSTRUMENT OF SERVICE,
 AND AS SUCH ARE THE PROPERTY OF
 THOMAS P. WALSH, ARCHITECT, P.C.
 ANY UNAUTHORIZED USE OF THESE DOCUMENTS IS IN
 A VIOLATION OF SECTION 7209 SUB-DIVISION 2 OF
 THE N.Y. STATE EDUCATION LAW.

THOMAS P. WALSH, ARCHITECT P.C.

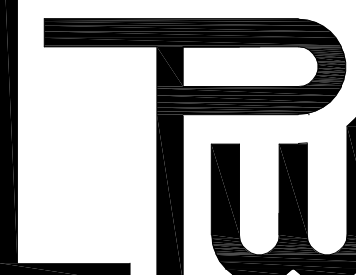

700 VETERANS MEMORIAL HIGHWAY
 SUITE CL 140
 HAUPPAUGE, N.Y. 11788
 (631) 348-4500
 info@tpwarch.com

NO:
 BY:
 DATE:
 PAGE:

A-1