




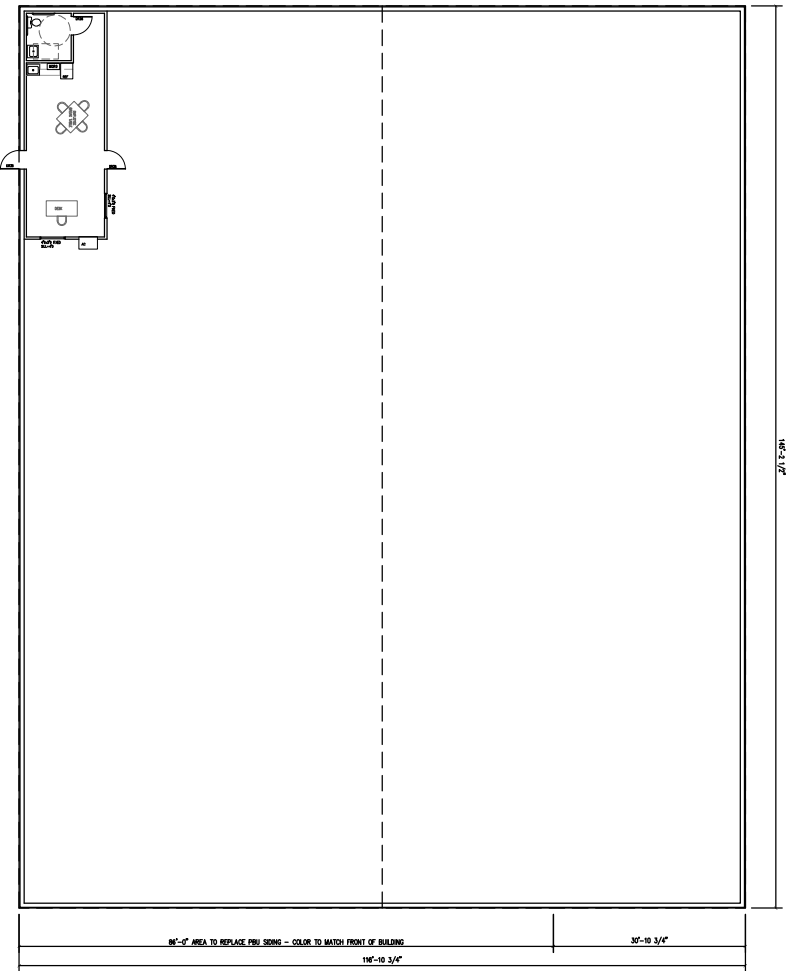

1 FLOOR PLAN - EXISTING
SCALE: 1" = 10'-0"

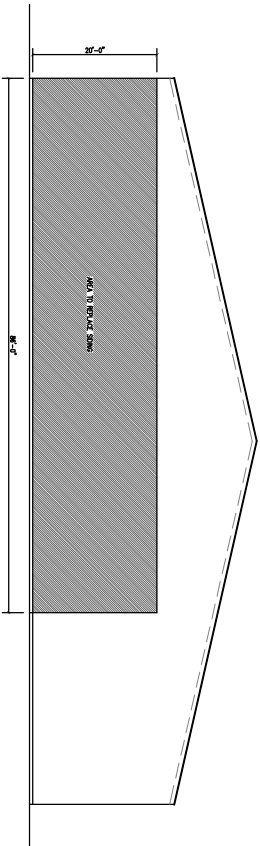

2 EXTERIOR ELEVATION - AREA OF WORK
SCALE: 1/4" = 10'-0"

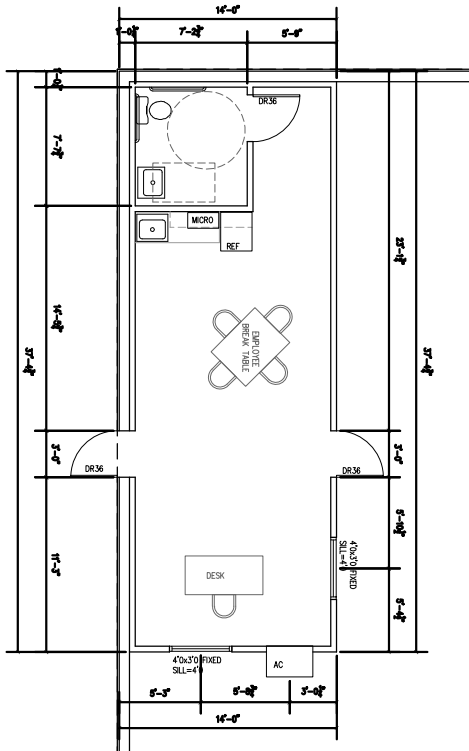

3 ENLARGED FLOOR PLAN - OFFICE & BREAKROOM
SCALE: 1/4" = 1'-0"

South Houston Lumber Co. Inc.
813 Dumont, South Houston, Texas

C2Q Drafting Services, Inc.
8715 POWER ROAD
SANTA FE, TEXAS
409-927-4054

A1.0

DATE: 15 JULY 2005
REVISIONS:
SHEET NO.