


OWENSMOUTH AVENUE

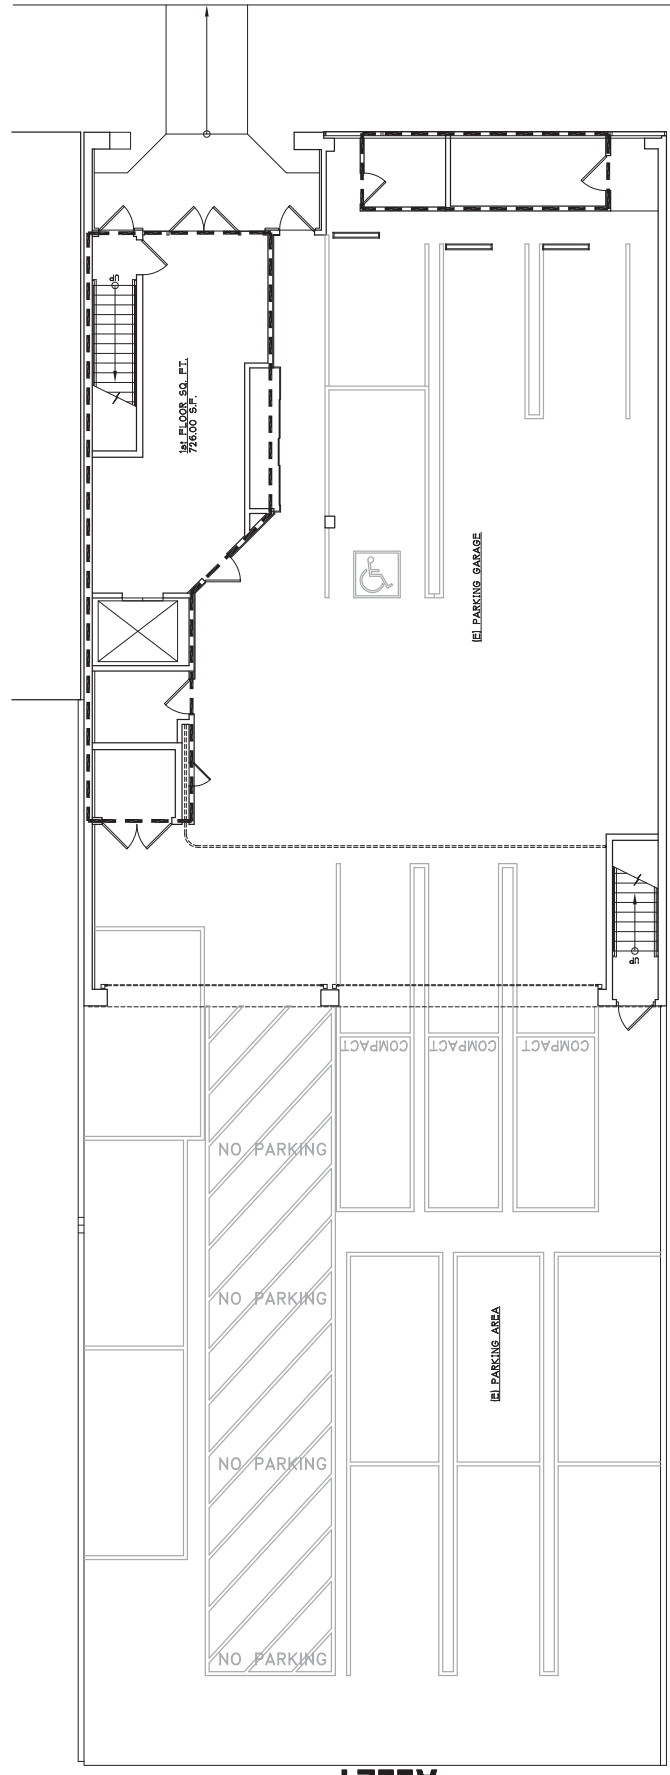

ALLEY

EXISTING SITE PLAN

SCALE: 3/32"=1'-0"
 DATE: 11-11-25
 EOB-7033 OWENSMOUTH AVENUE-AB-5.DWG