


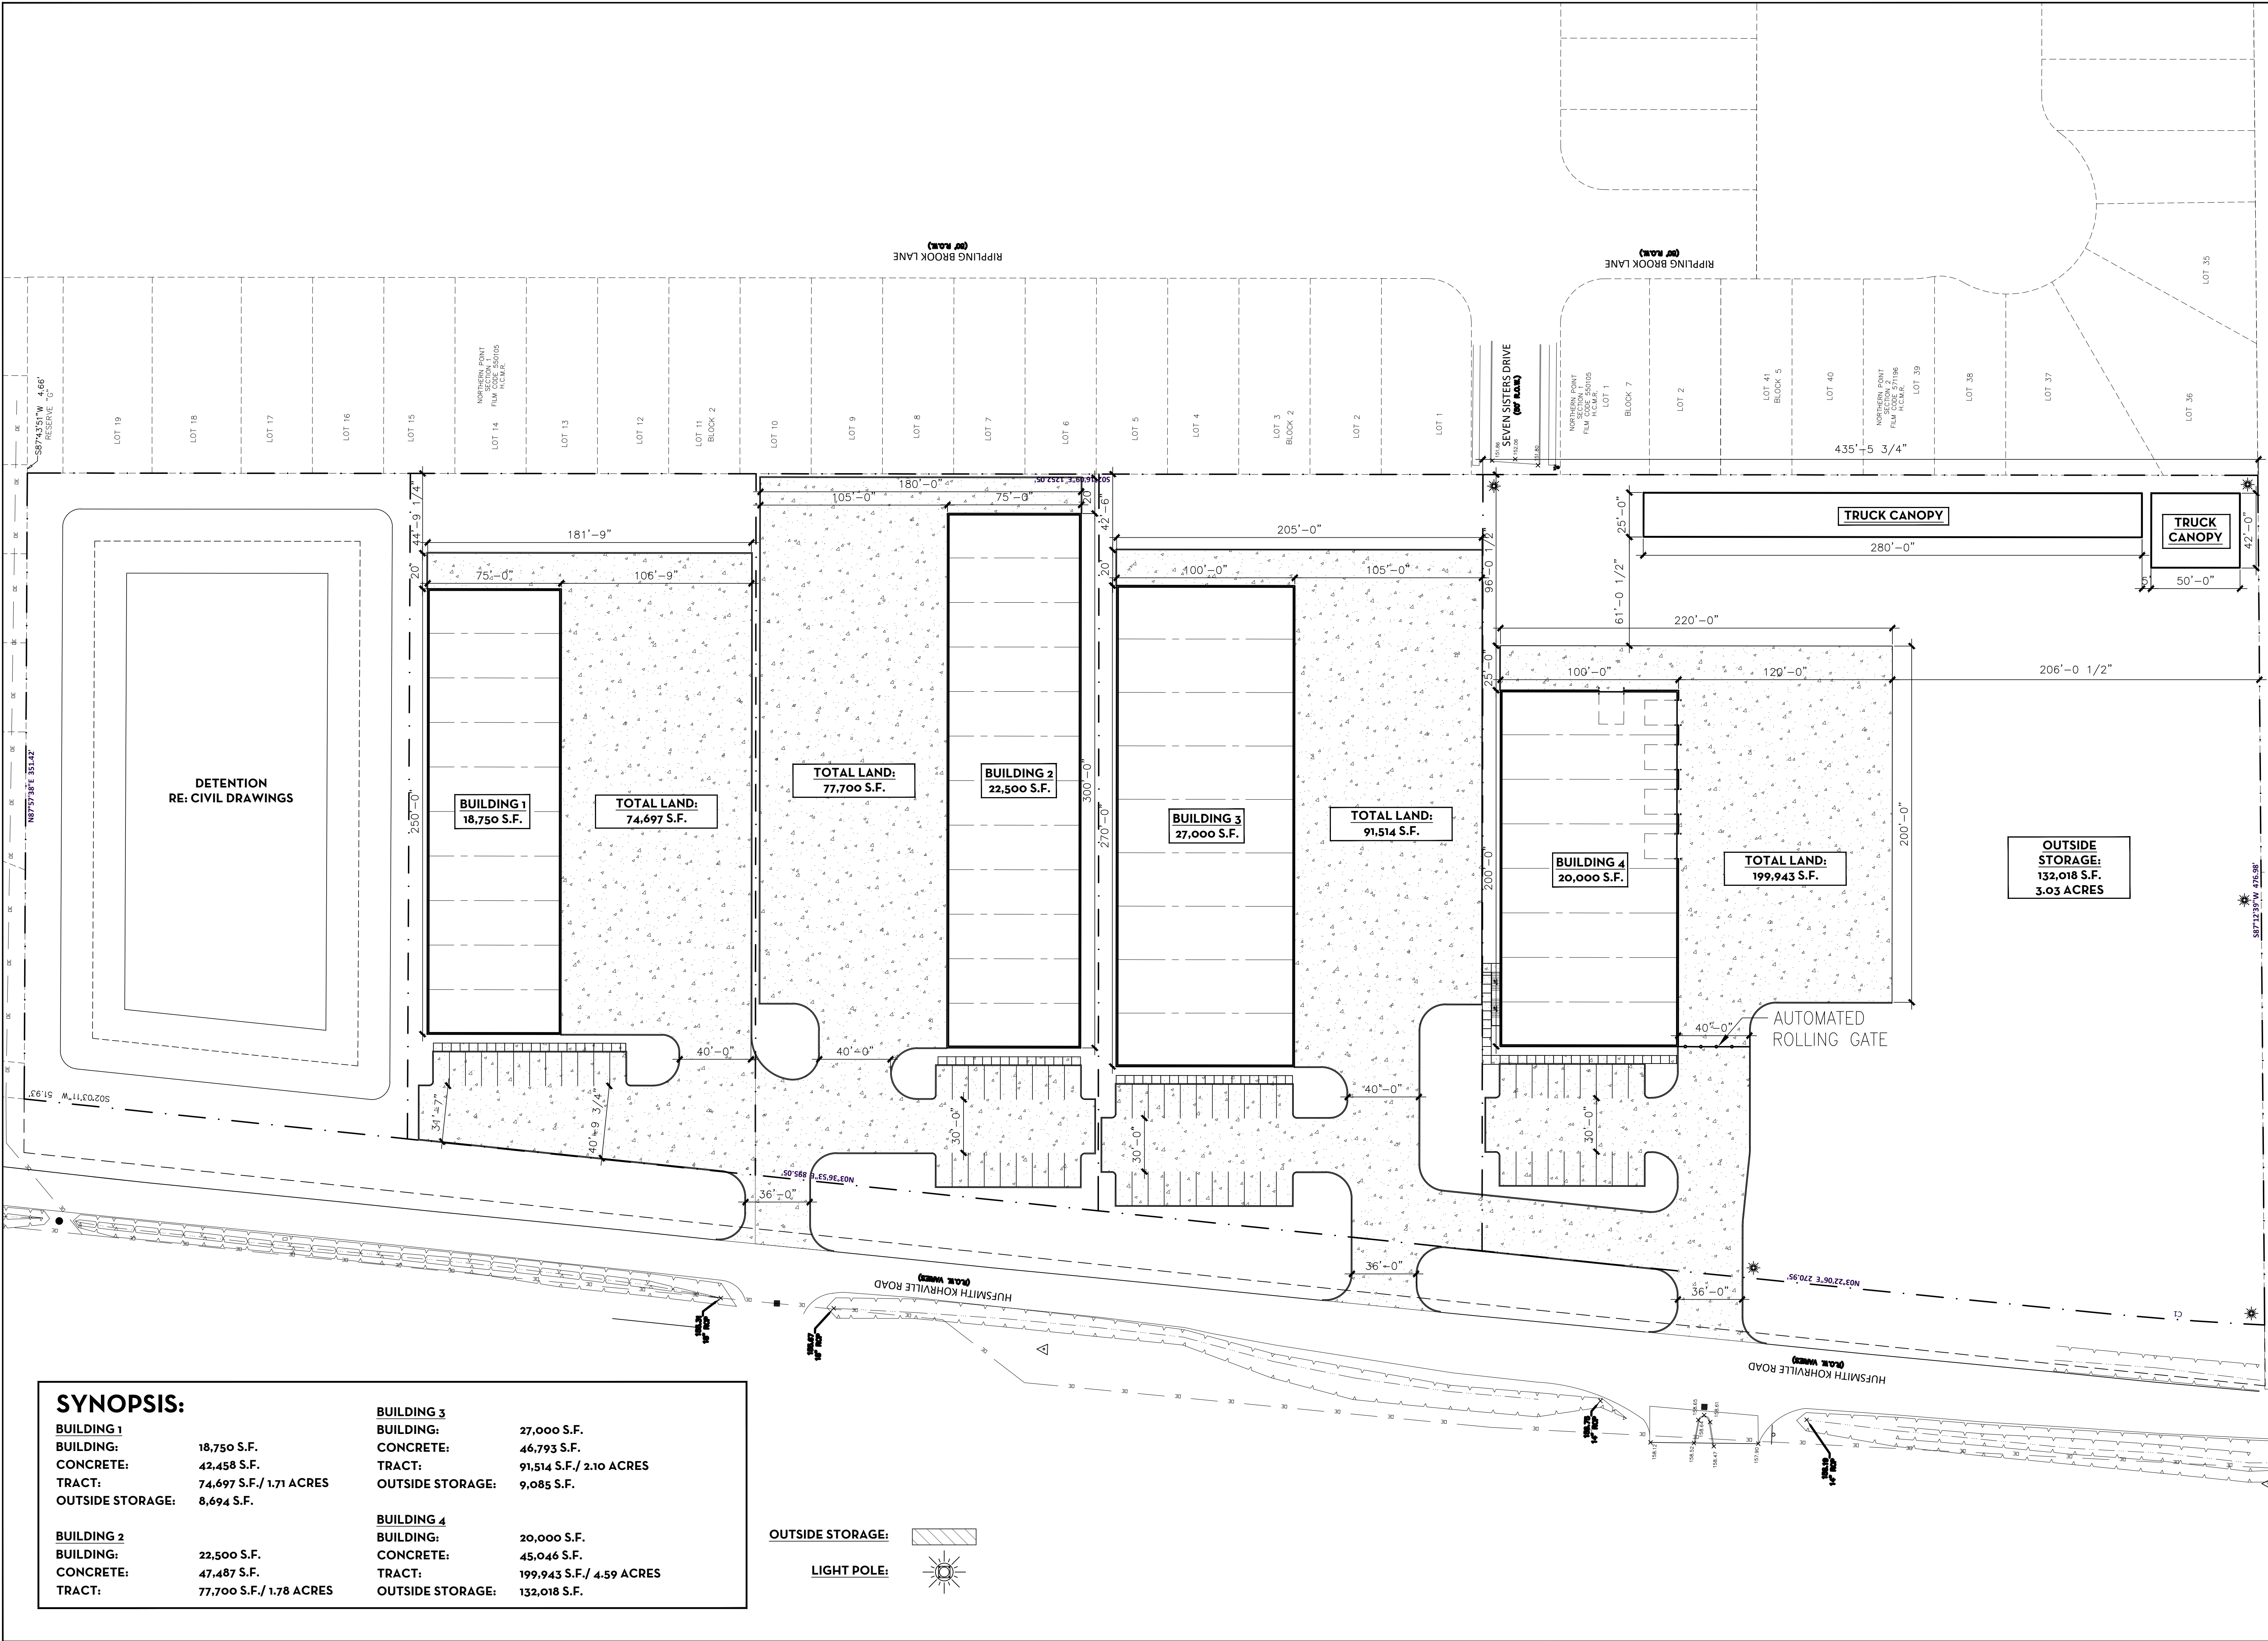

SYNOPSIS:

BUILDING 1
BUILDING: 18,750 S.F.
CONCRETE: 42,458 S.F.
TRACT: 74,697 S.F./ 1.71 ACRES
OUTSIDE STORAGE: 8,694 S.F.

BUILDING 2
BUILDING: 22,500 S.F.
CONCRETE: 47,487 S.F.
TRACT: 77,700 S.F./ 1.78 ACRES

BUILDING 3
BUILDING: 27,000 S.F.
CONCRETE: 46,793 S.F.
TRACT: 91,514 S.F./ 2.10 ACRES
OUTSIDE STORAGE: 9,085 S.F.

BUILDING 4
BUILDING: 20,000 S.F.
CONCRETE: 45,046 S.F.
TRACT: 199,943 S.F./ 4.59 ACRES
OUTSIDE STORAGE: 132,018 S.F.

OUTSIDE STORAGE:

LIGHT POLE:

ADKISSON GROUP

ADKISSON GROUP, INC.
4809 WESTWAY PARK BLVD | HOUSTON, TX 77041
713.204.2026 | WWW.ADKISSONDEVELOPMENT.COM

NOT FOR
REGULATORY
APPROVAL,
PERMITTING, OR
CONSTRUCTION.

Date: 12/17/2025

HUFSMITH KOHRVILLE 12 ACRE

o HUFSMITH KOHRVILLE RD
TOMBALL, TX 77375

FOR APPROVAL	09/10/25
FOR APPROVAL	10/16/25
FOR APPROVAL	11/06/25
FOR APPROVAL	11/25/25
FOR APPROVAL	12/17/25

SCALE: 1"=40'
DATE: 12/17/2025 8:56 AM
DRAWN BY: MATT ESPINOSA
SHEET:

**PROPOSED
SITE PLAN**

A100