

REGISTRATION:

**EXISTING
CONDITIONS AT
SUITE #24**

PINES PLAZA
1130 PERRY HIGHWAY
PITTSBURGH, PA 15237


THIS DRAWING IS THE PROPERTY
OF DUNN & ASSOCIATES WHO
CLAIMS PROPRIETARY RIGHTS IN
THE MATERIAL DISCLOSED. IT IS
ISSUED IN CONFIDENCE FOR
DESIGN AND/OR CONSTRUCTION
INFORMATION ONLY AND MAY NOT
BE COPIED WITHOUT SPECIFIC
WRITTEN PERMISSION FROM DUNN
& ASSOCIATES.

REVISIONS:

PROJECT NUMBER XXXX
DATE OCTOBER 1, 2025
DRAWN BY REB
FILE a101-upperlevelbaseplan

DRAWING TITLE:
EXISTING
FLOOR PLAN

DRAWING NUMBER:
A1.1
SHEET X OF X

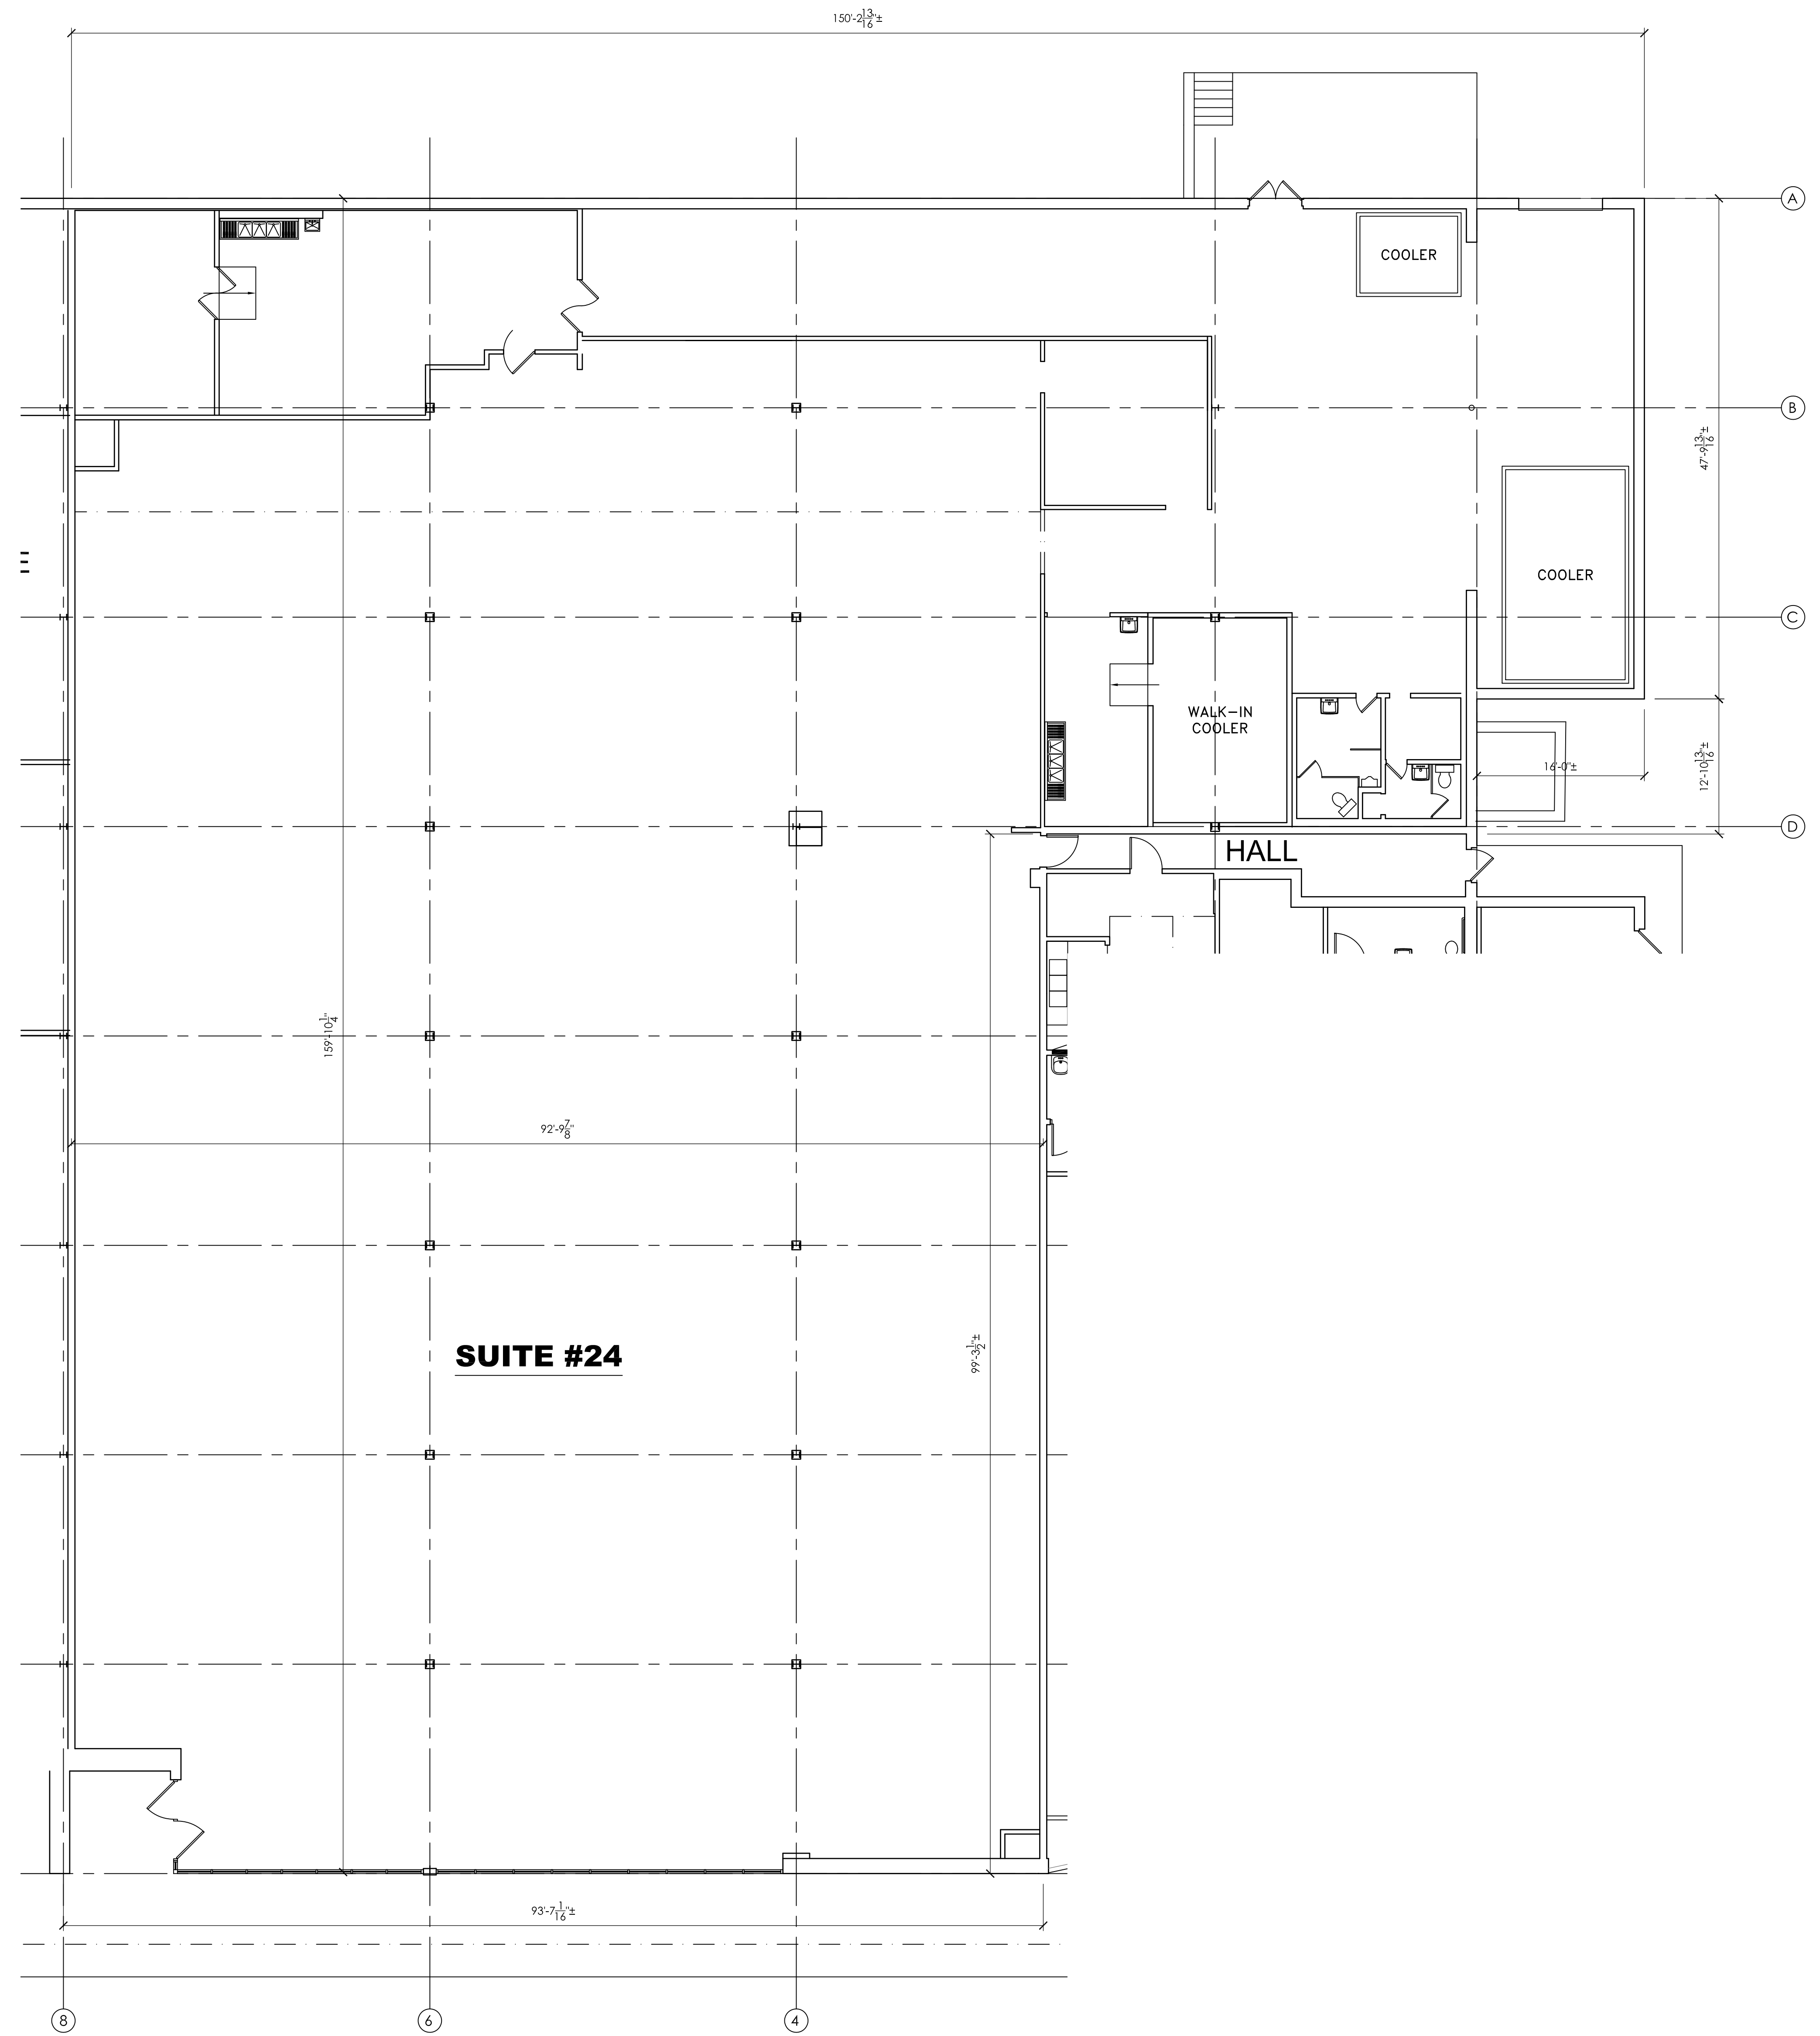

EXISTING FLOOR PLAN

SCALE: 1/8" = 1'-0"

0 5 10 20 FEET