


KEY


- - - INDICATES SITE BOUNDARY
- - - INDICATES FIRE PROTECTED COMMUNAL ACCESS CORRIDOR

All downtakings shown are non-loadbearing. Should contractor believe walls noted for dunting are loadbearing they should notify Architect as soon as possible. Do not remove walls suspended of being loadbearing.

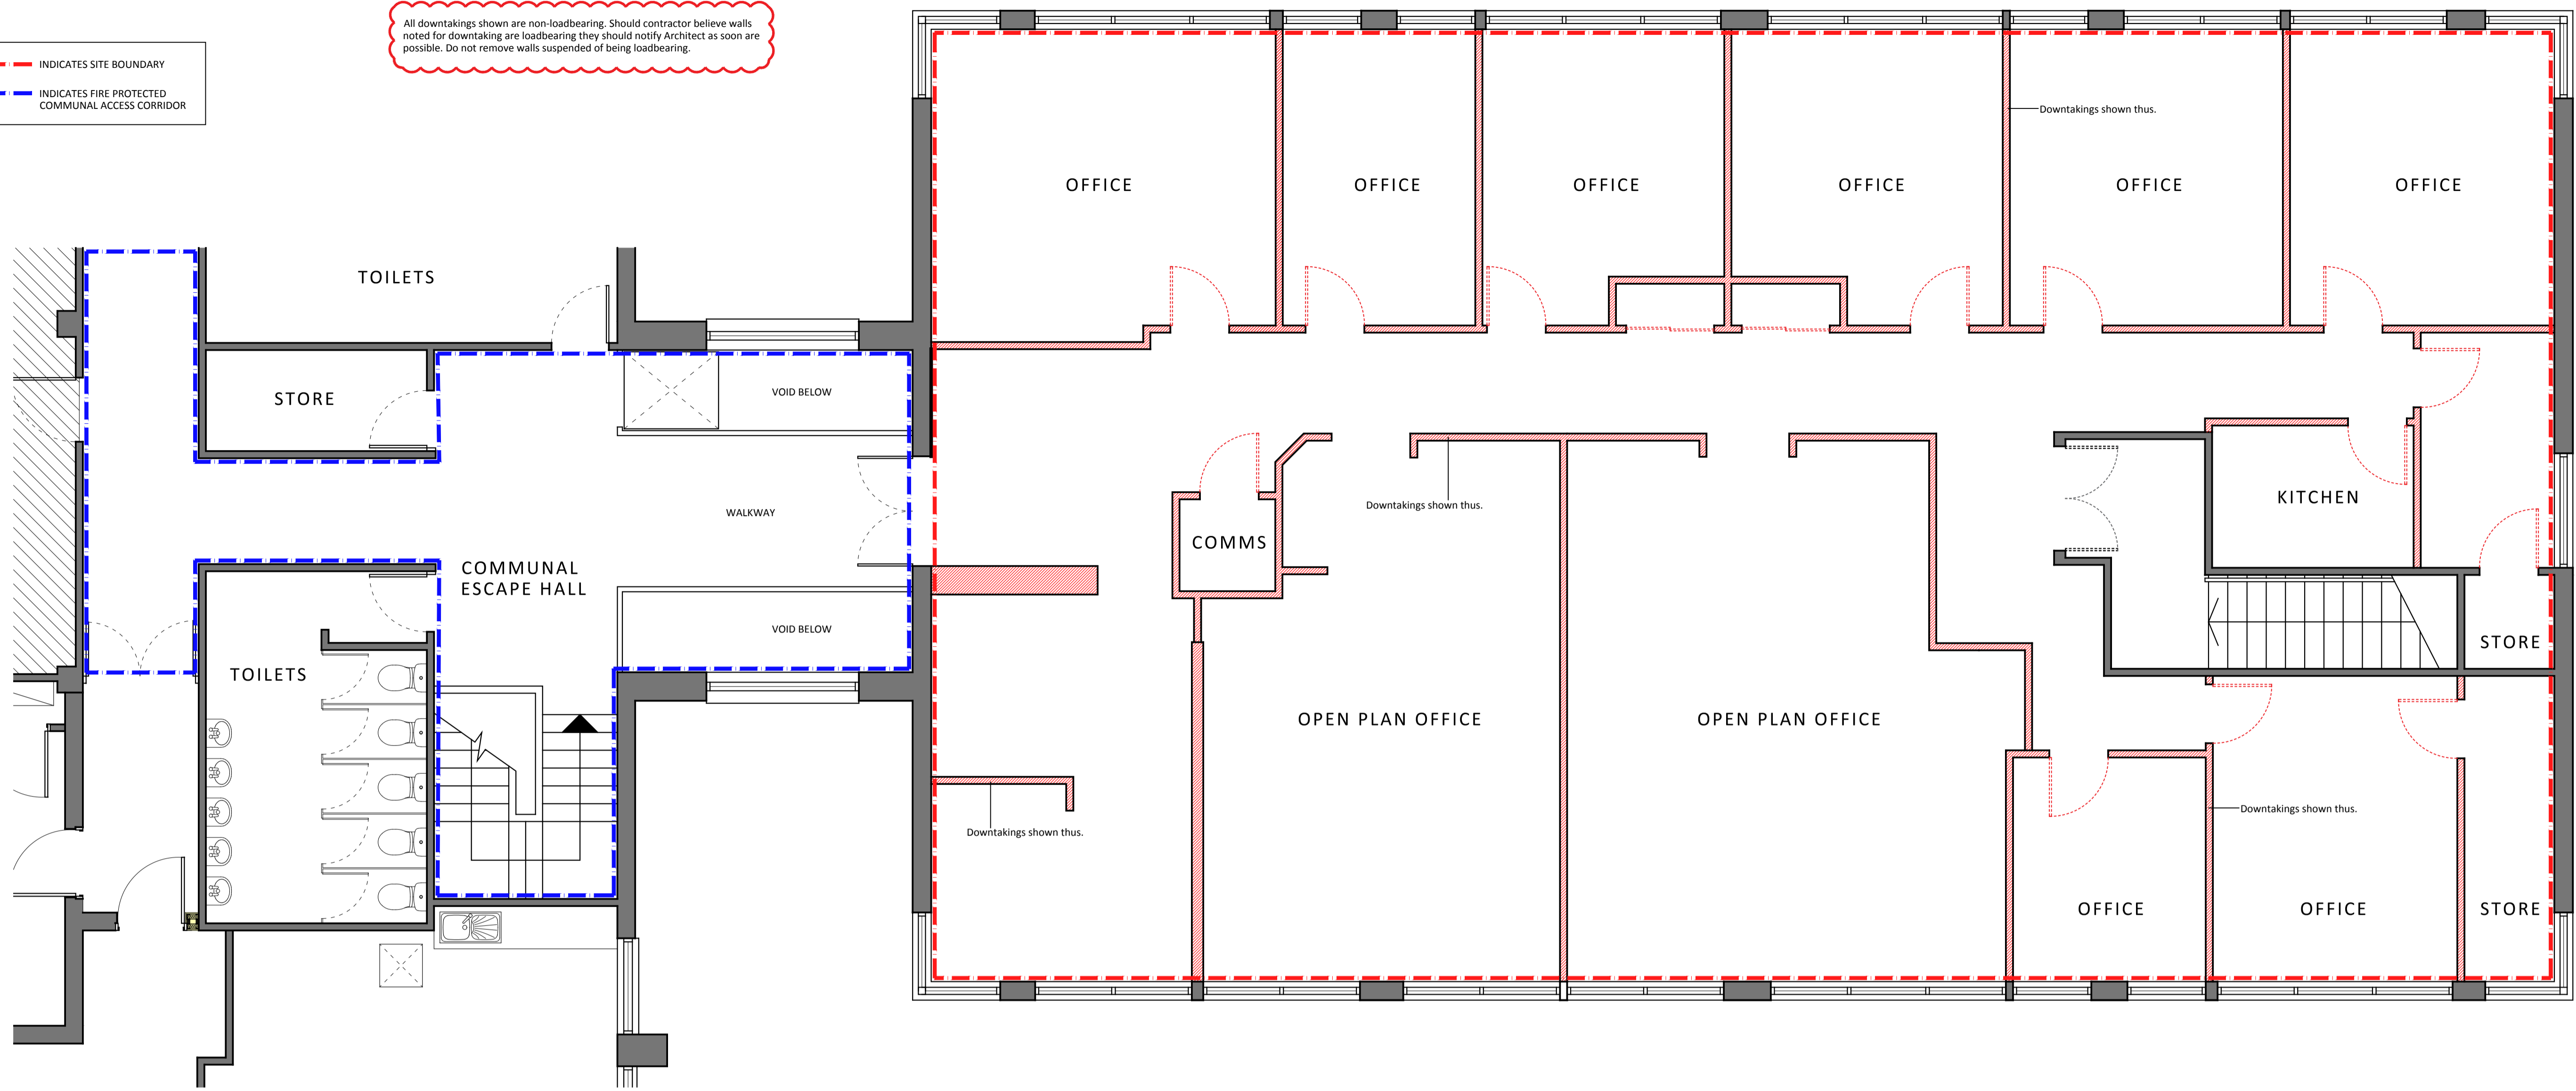


Existing First Floor Plan Showing Downtakings

SCALE 1:50@A1

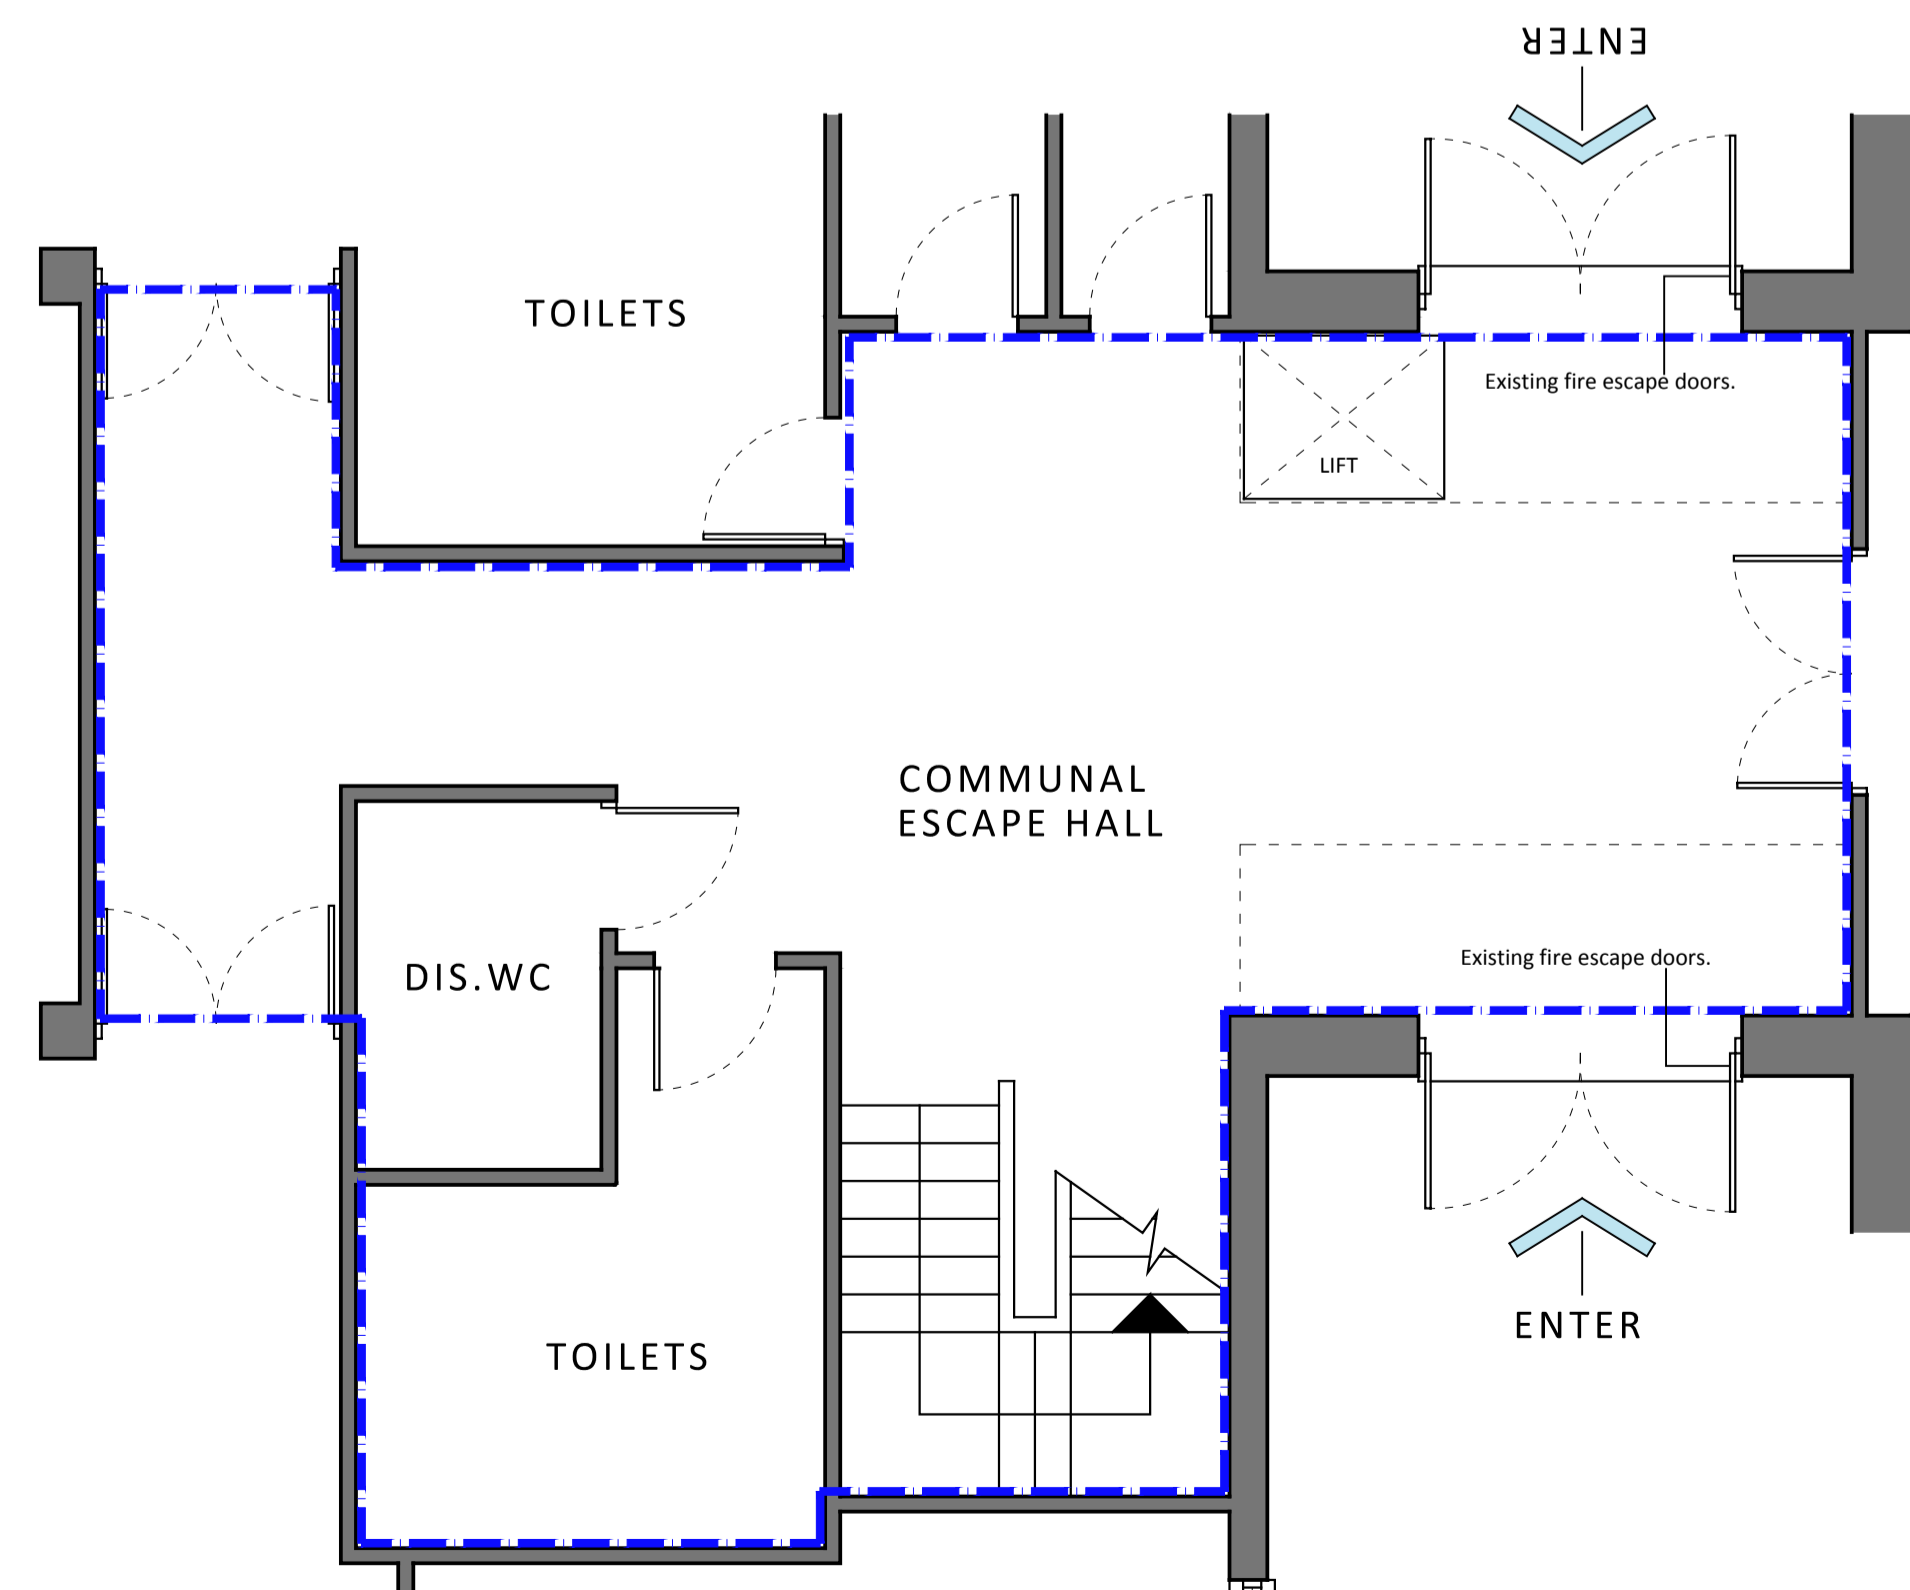


Existing Part Ground Floor Plan

SCALE 1:50@A1

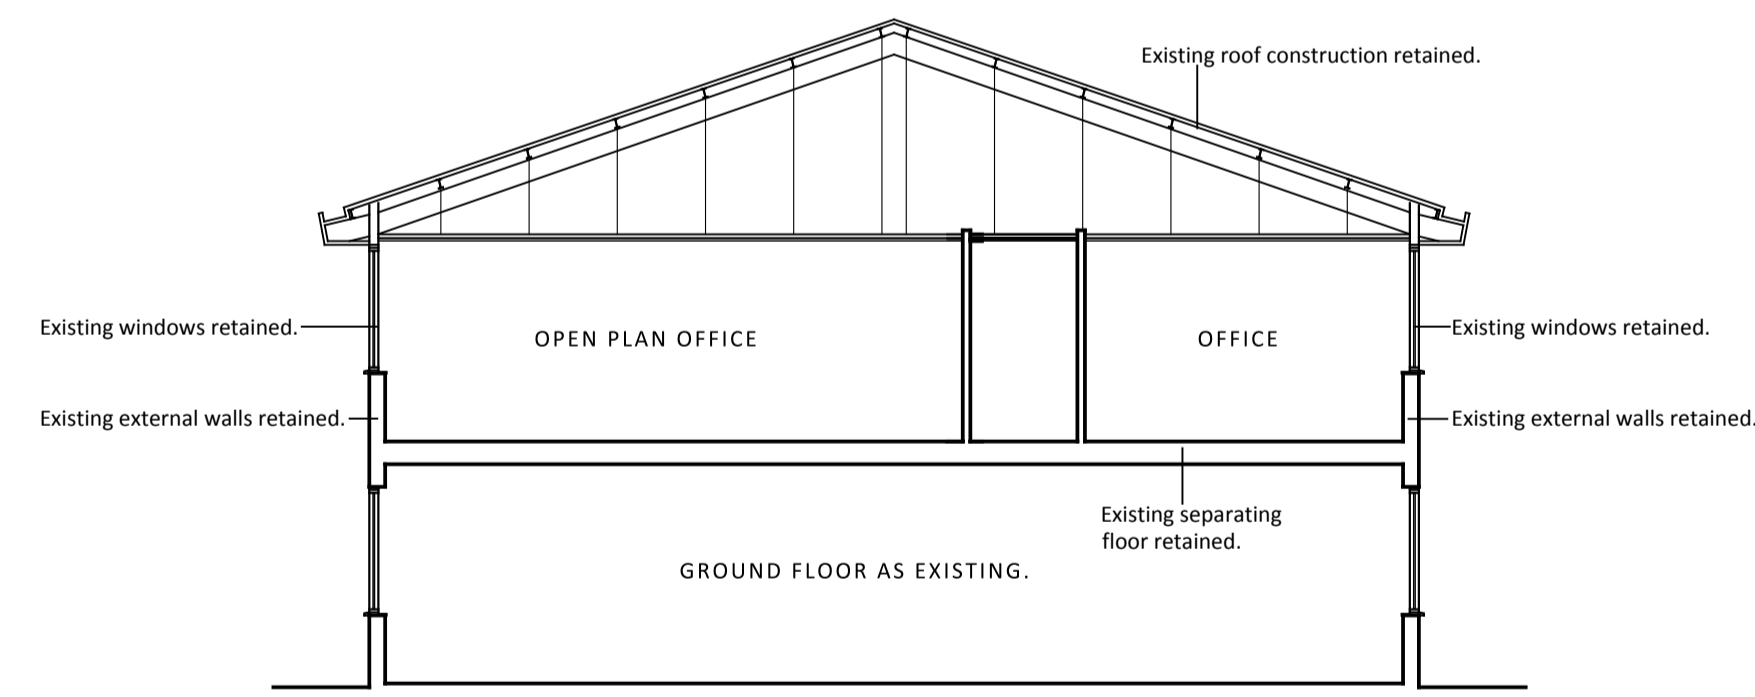

Existing Typical Cross Section

SCALE 1:100@A1

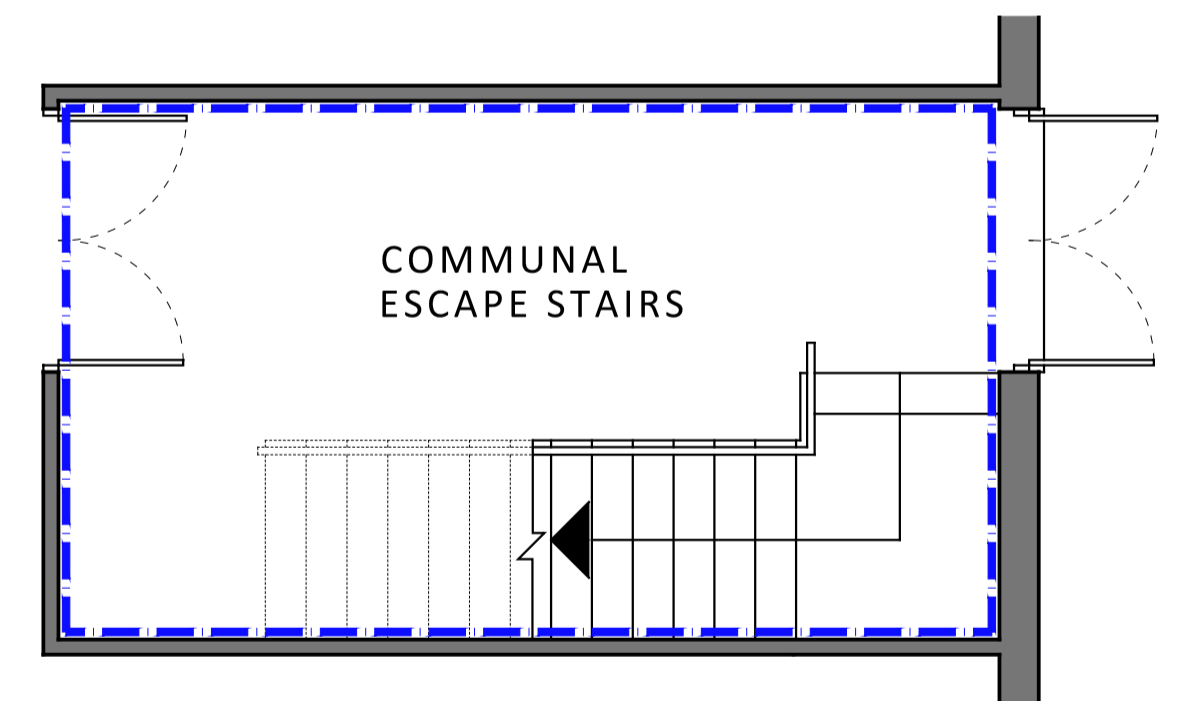

Existing Part Ground Floor Plan

SCALE 1:50@A1

BUILDING WARRANT

Project Title: **Sub-Division of Existing Office Shore Road Perth**

Sheet Contents:	Existing Plans
Designed by:	JC
Drawn by:	JC
Date:	June 2021
Scale:	As Noted @ A1
Drawing Number:	2018/BC/002
Revision:	A - 2021/08/16

JPA
4 Brook Street
Broughty Ferry
Dundee
DD5 1DP
T 01382 737866

