


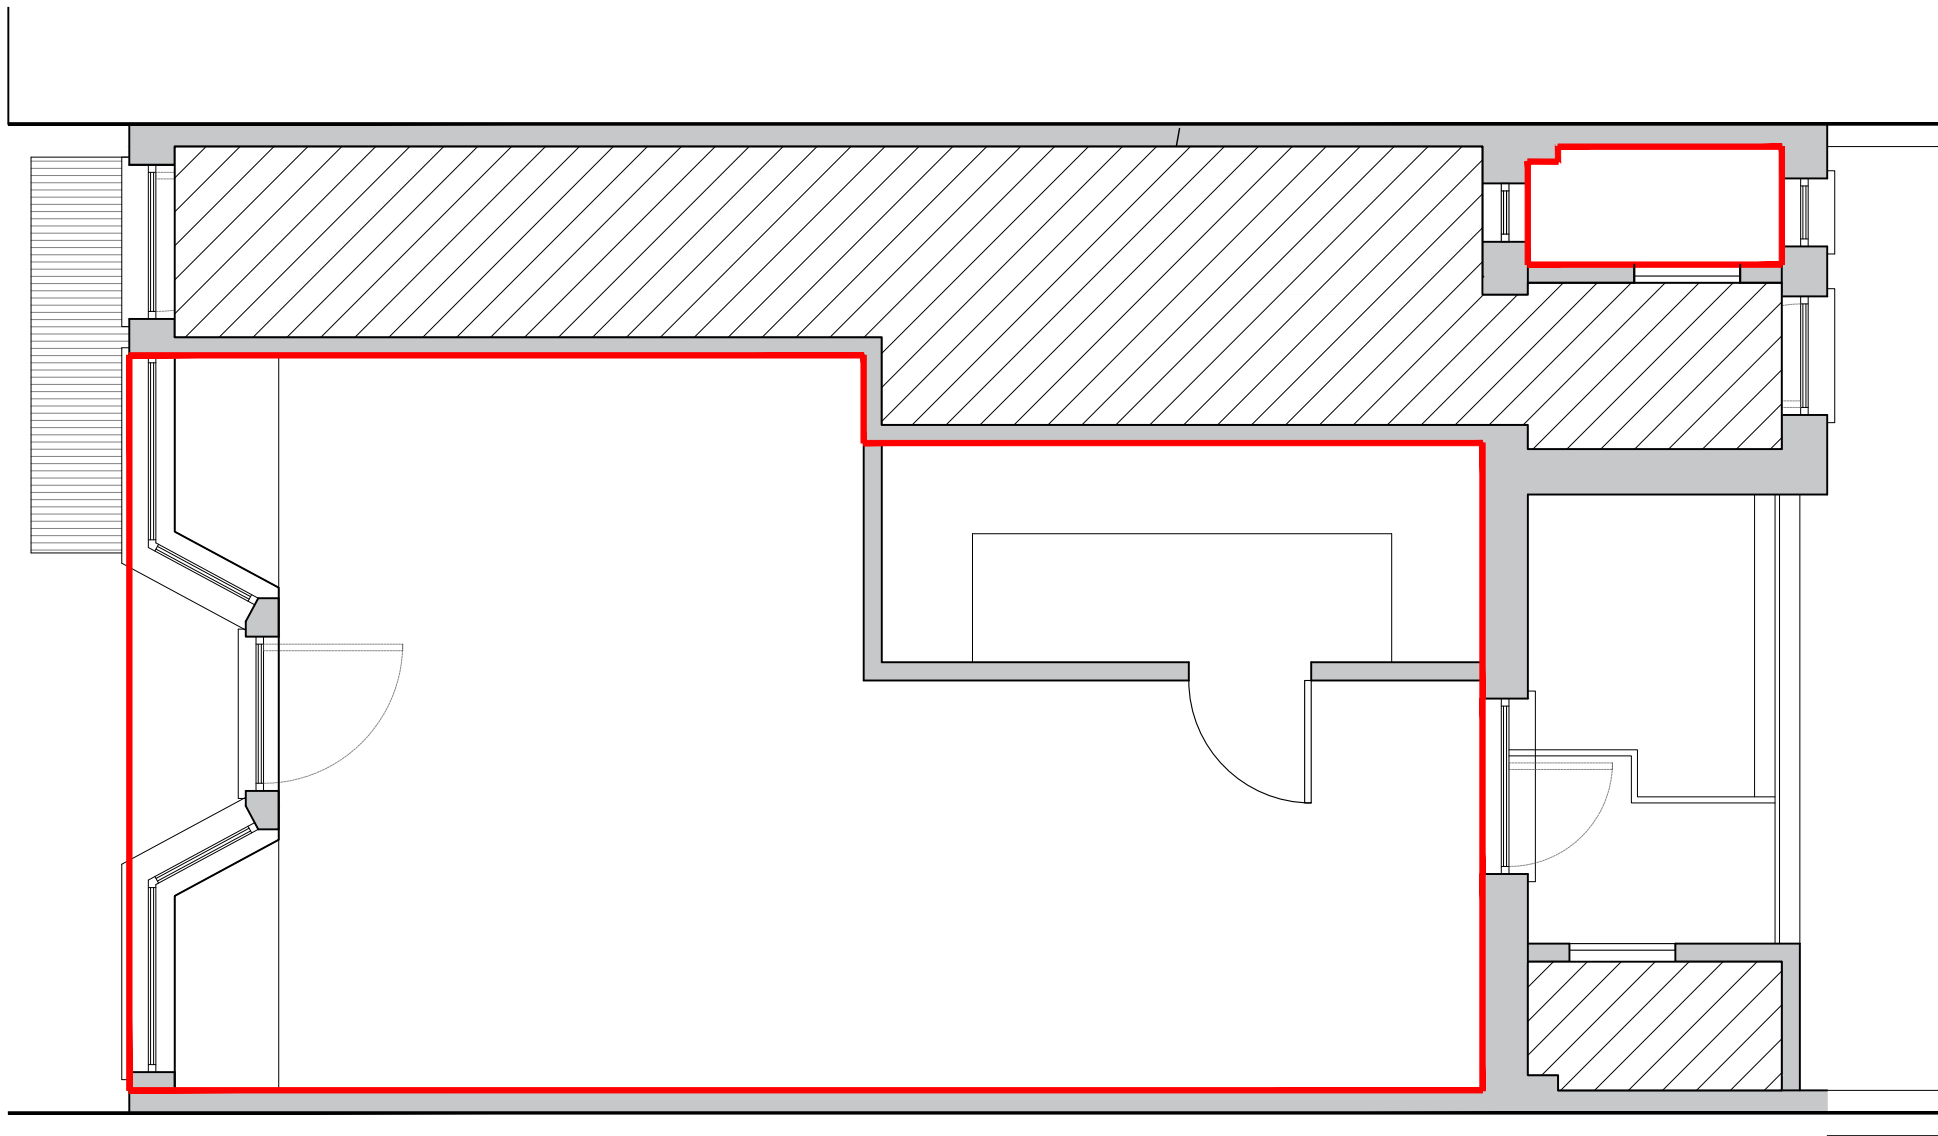



Ground Floor Plan

Scale: 1:50 @ A3



Location Plan

Scale: 1:1250 @ A3

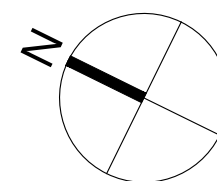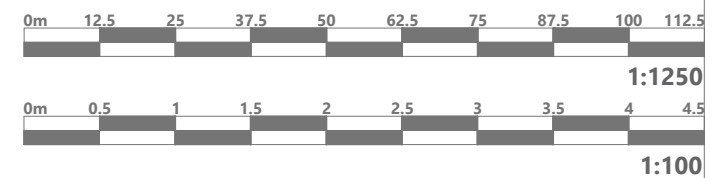

PROJECT				
87 Nightingale Lane				
London, SW12 8NX				
DRAWING TITLE				
Lease Plan - Shop Unit				
PROJECT REF. SHEET NO.				
CP-2024-29 LP-01				
SCALE	SHEET SIZE	DATE	CLIENT	PURPOSE
VARIES	A3	03 03 2025	--	LAND REGISTRY