




Job Number:
Larch 19-060

Date:
07/02/19

No.	Date	Revision	By

Project:
BetaOfitness
Renovation Project

Heritage Place - B2-FB
439 South Union Street
Lawrence, MA

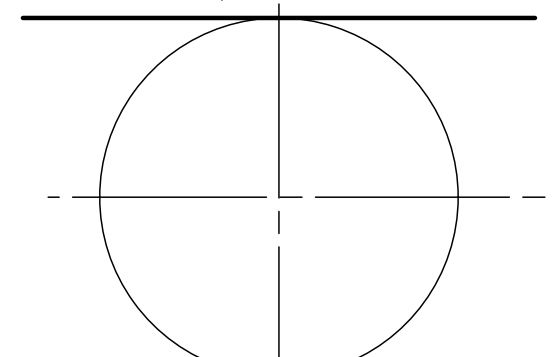


Basement Plan

Scale:
as noted


Drawing Number:

Ex1.0

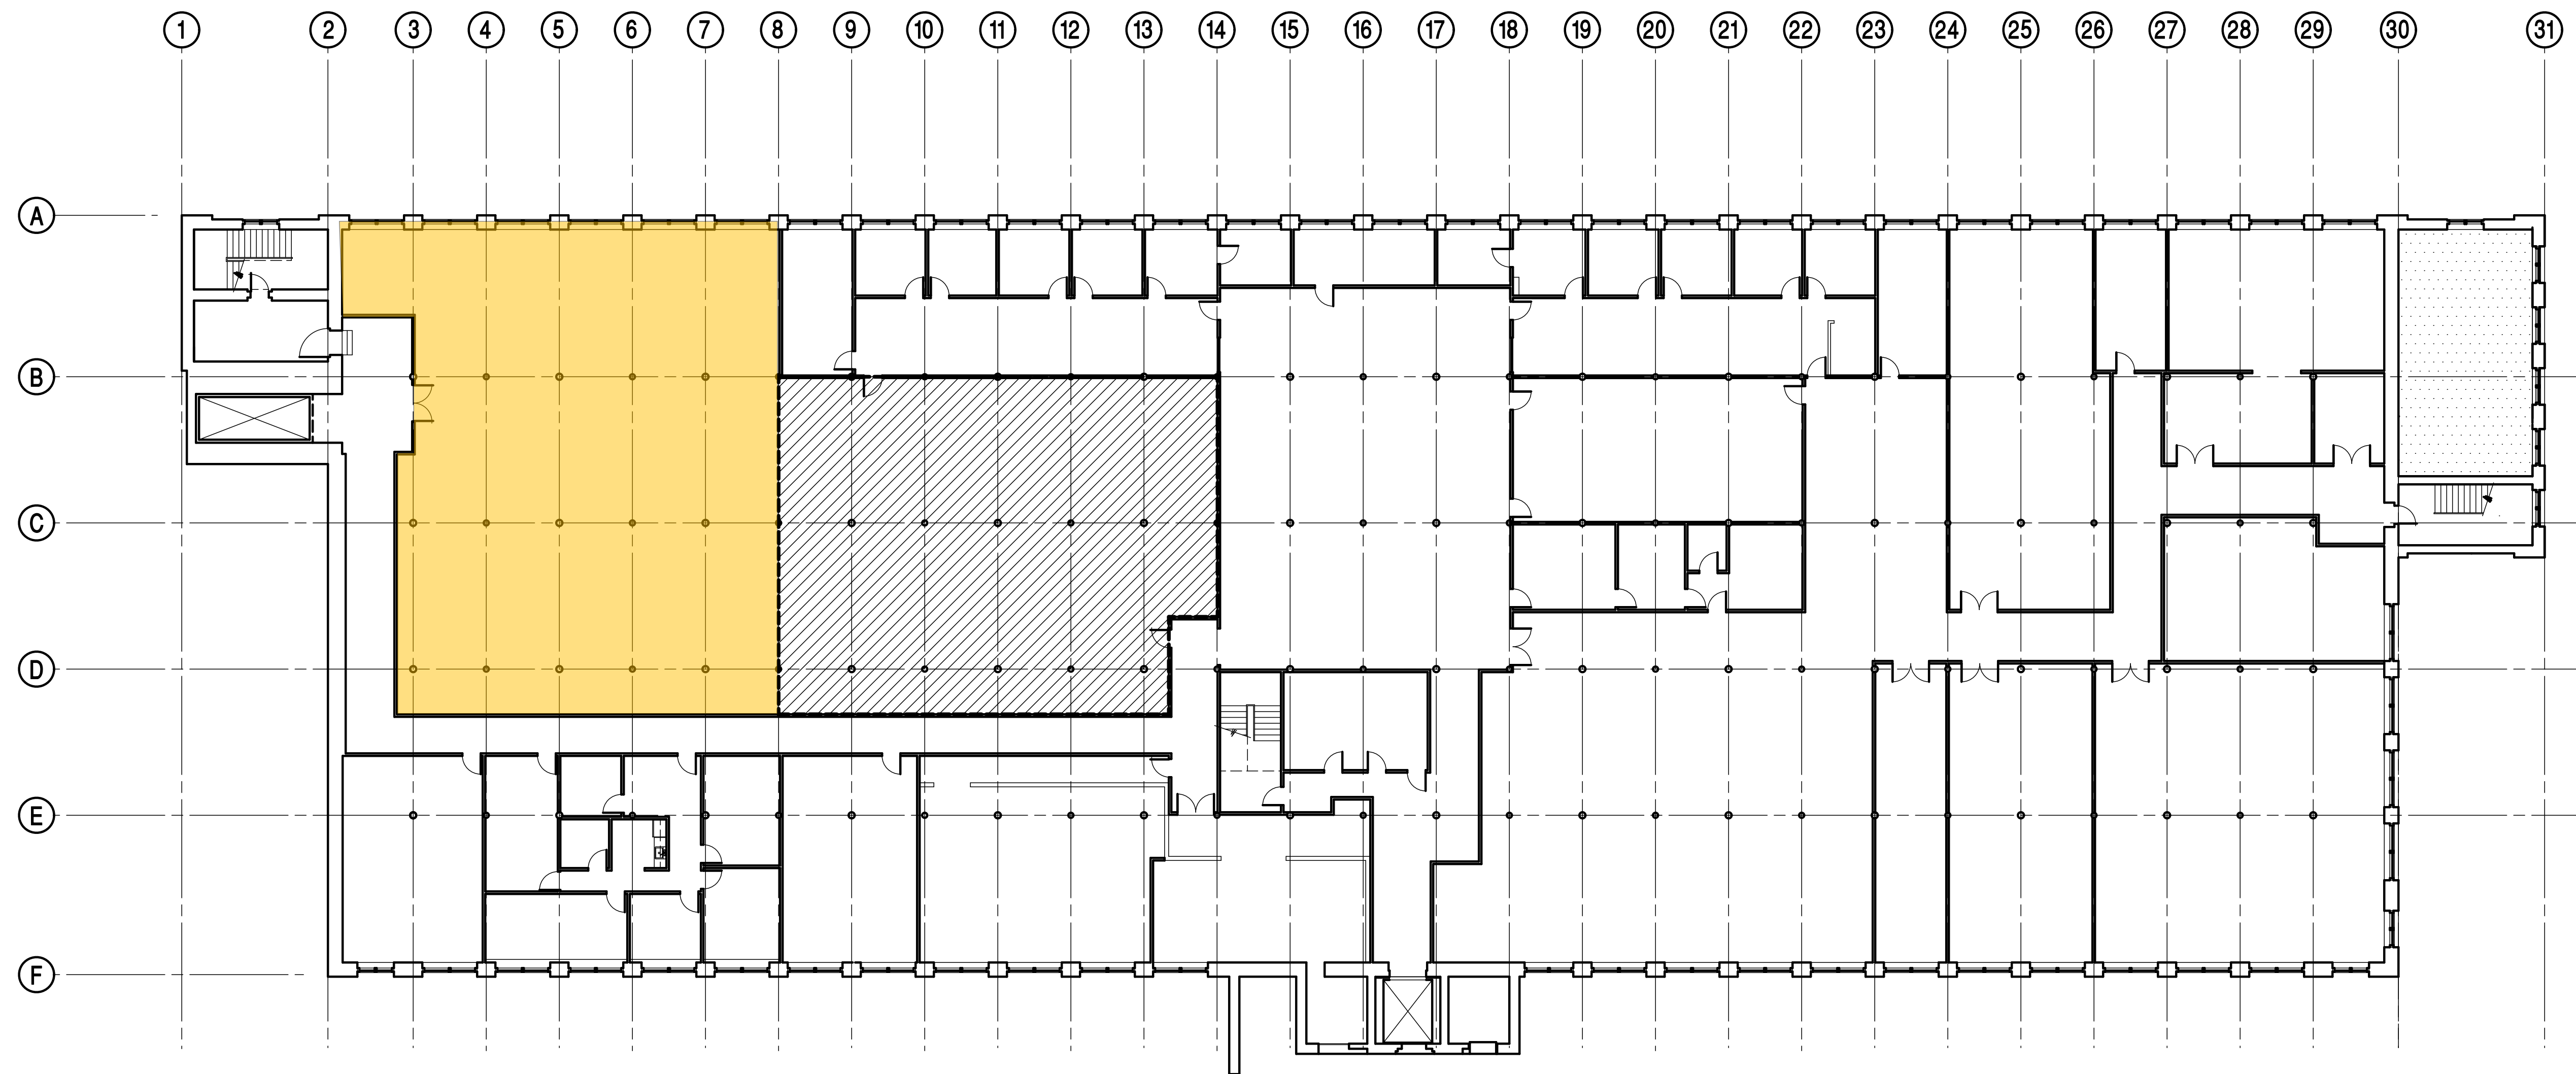

1 Basement Floor Plan - Building #2 (Existing Conditions), 1/16" = 1'-0"

Suite B04
6525 RSF

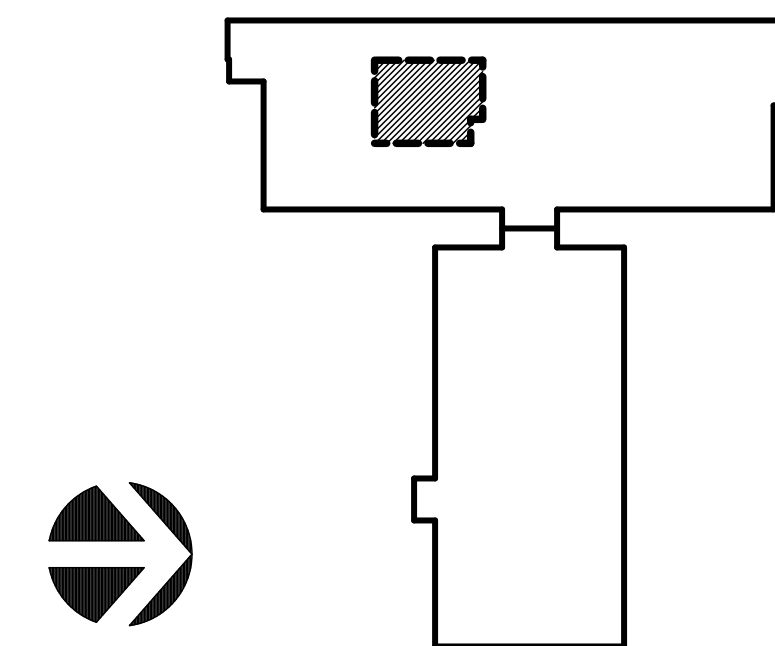

3 Locus Plan