


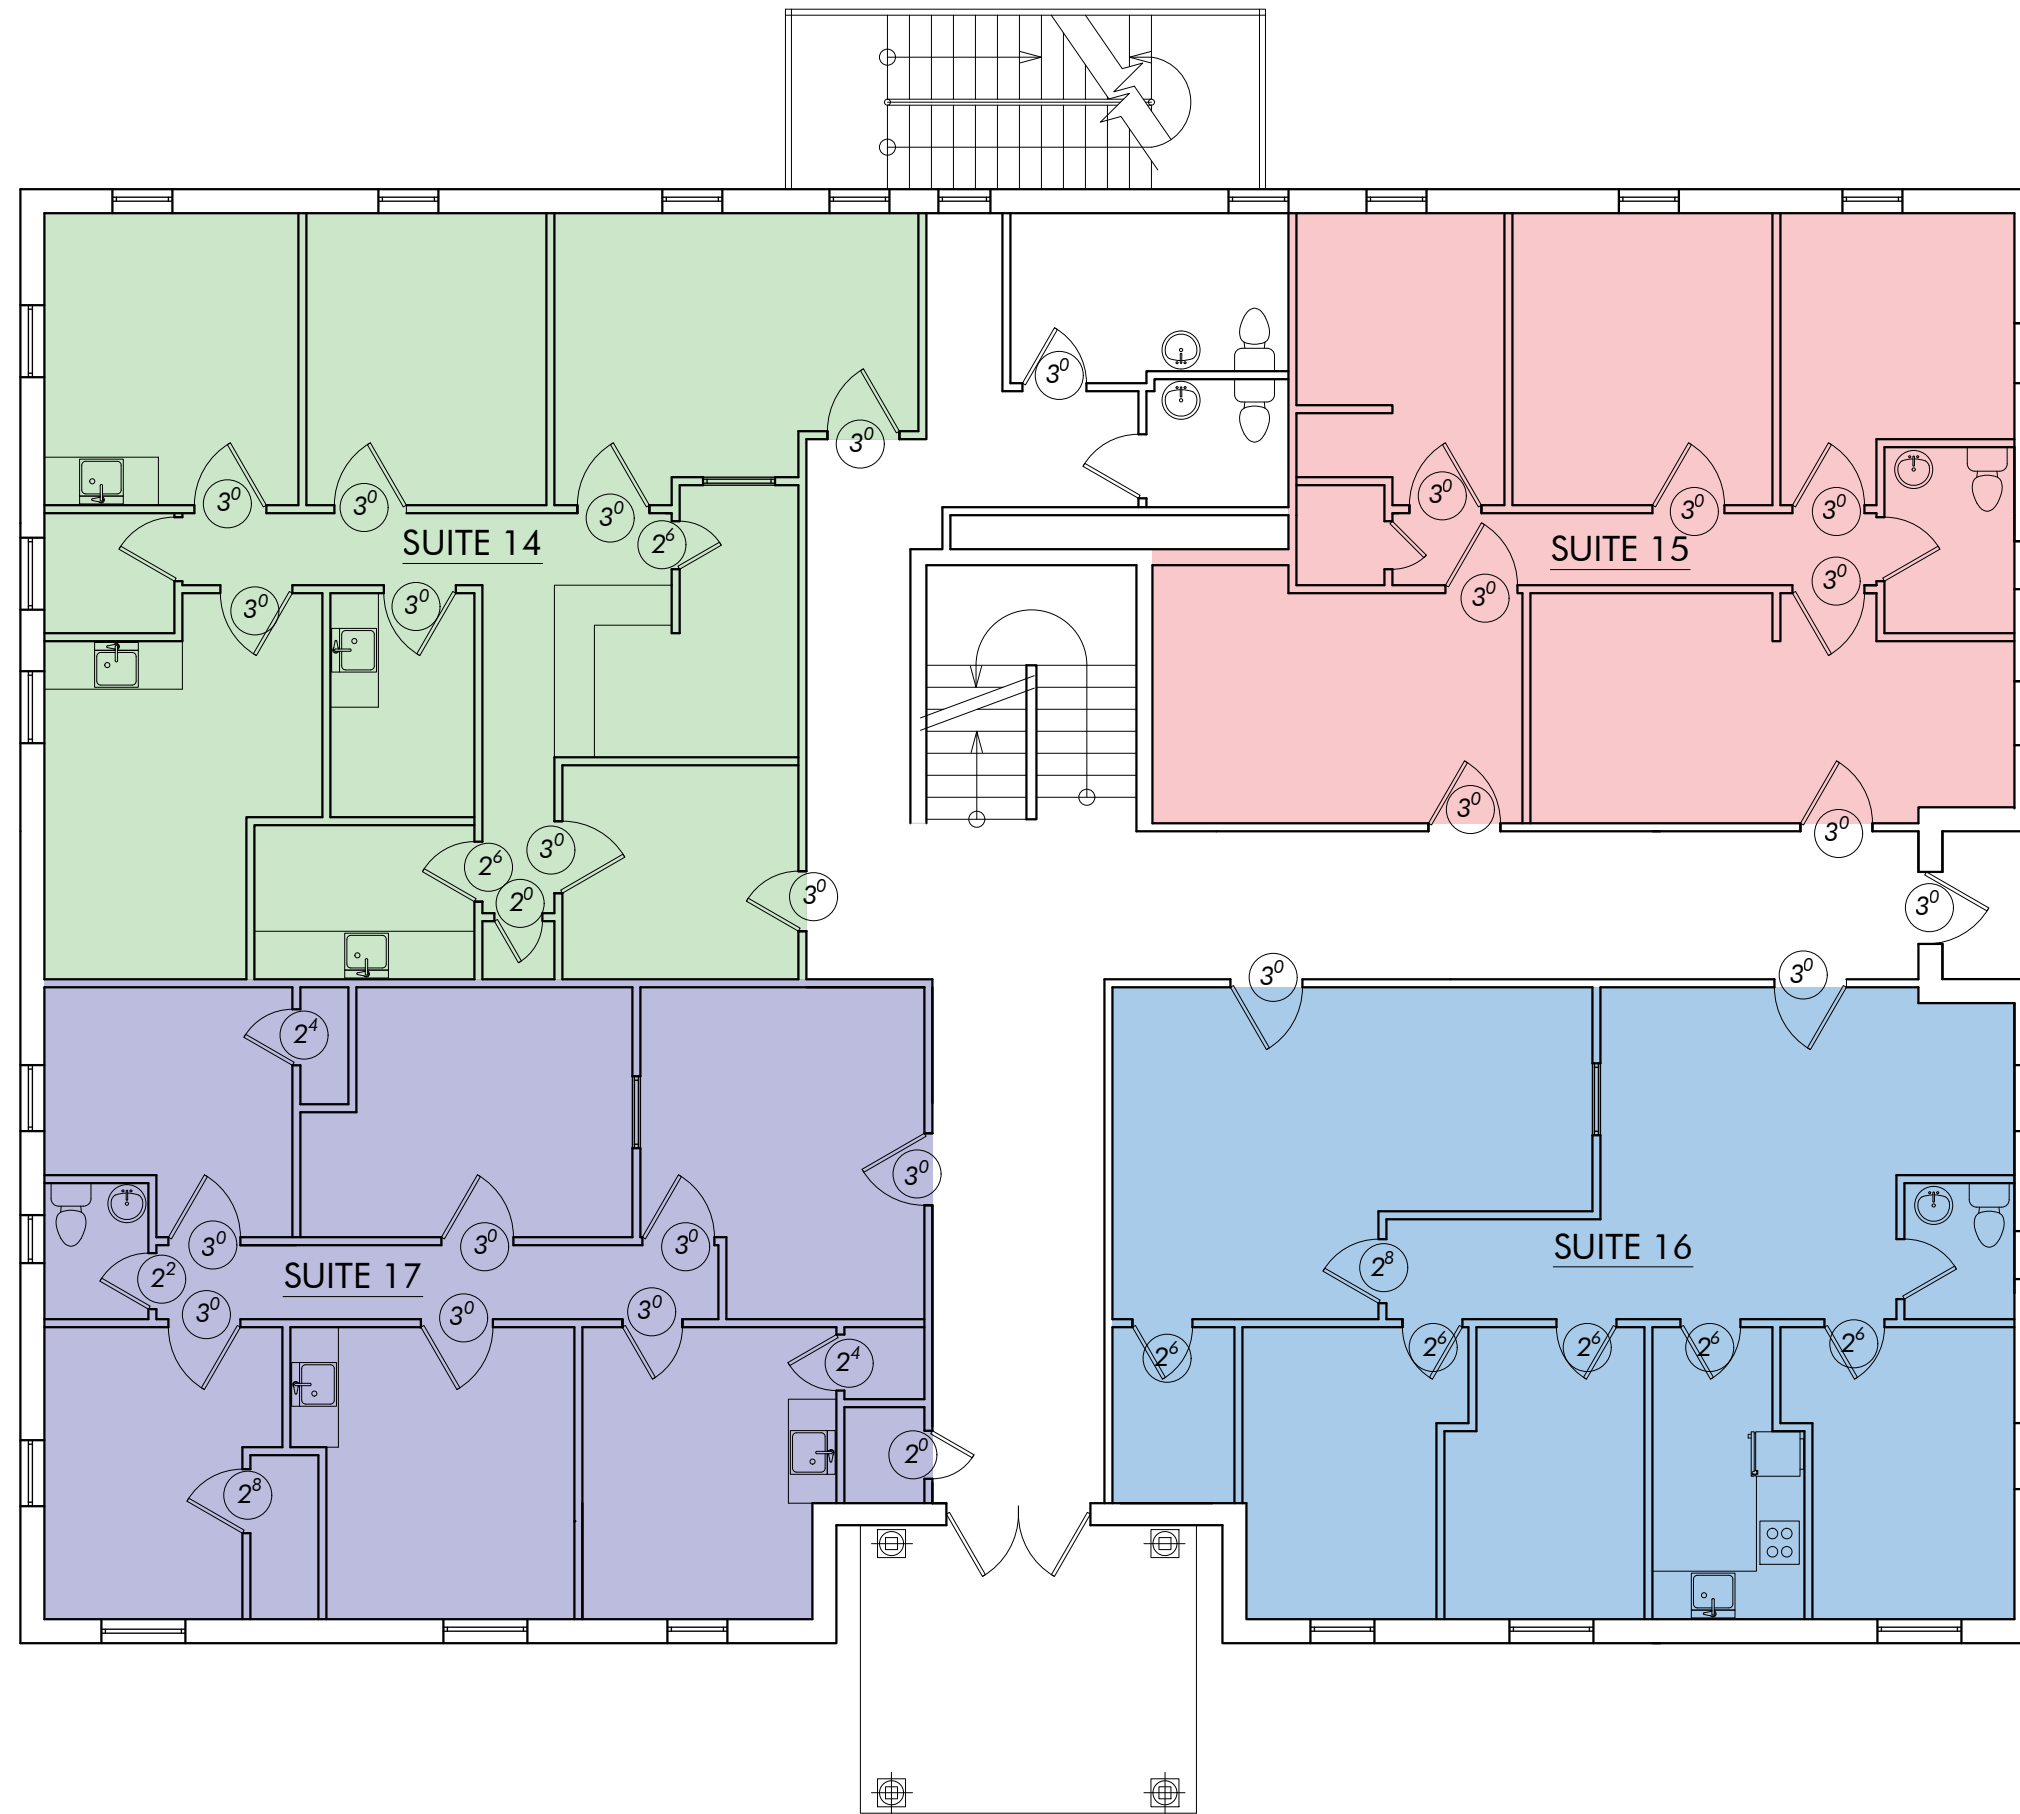

299 WASHINGTON AVE
FIRST FLOOR PLAN - KEY PLAN
SCALE: $\frac{1}{8}" = 1'-0"$

ΓΔΡÜΥ
STUDIO

✉STUDIOTAPUY@GMAIL.COM

PROJECT OWNER:

PROJECT NAME:

SITE ADDRESS:
299 Washington Ave. Hamden, CT

REVISION:

DESIGNED BY: AVBV

CHECKED BY:

PROJECT NO.:


DATE: 01/15/26

SHEET TITLE

FIRST FLOOR - KEY PLAN

DRAWING NO.

A1

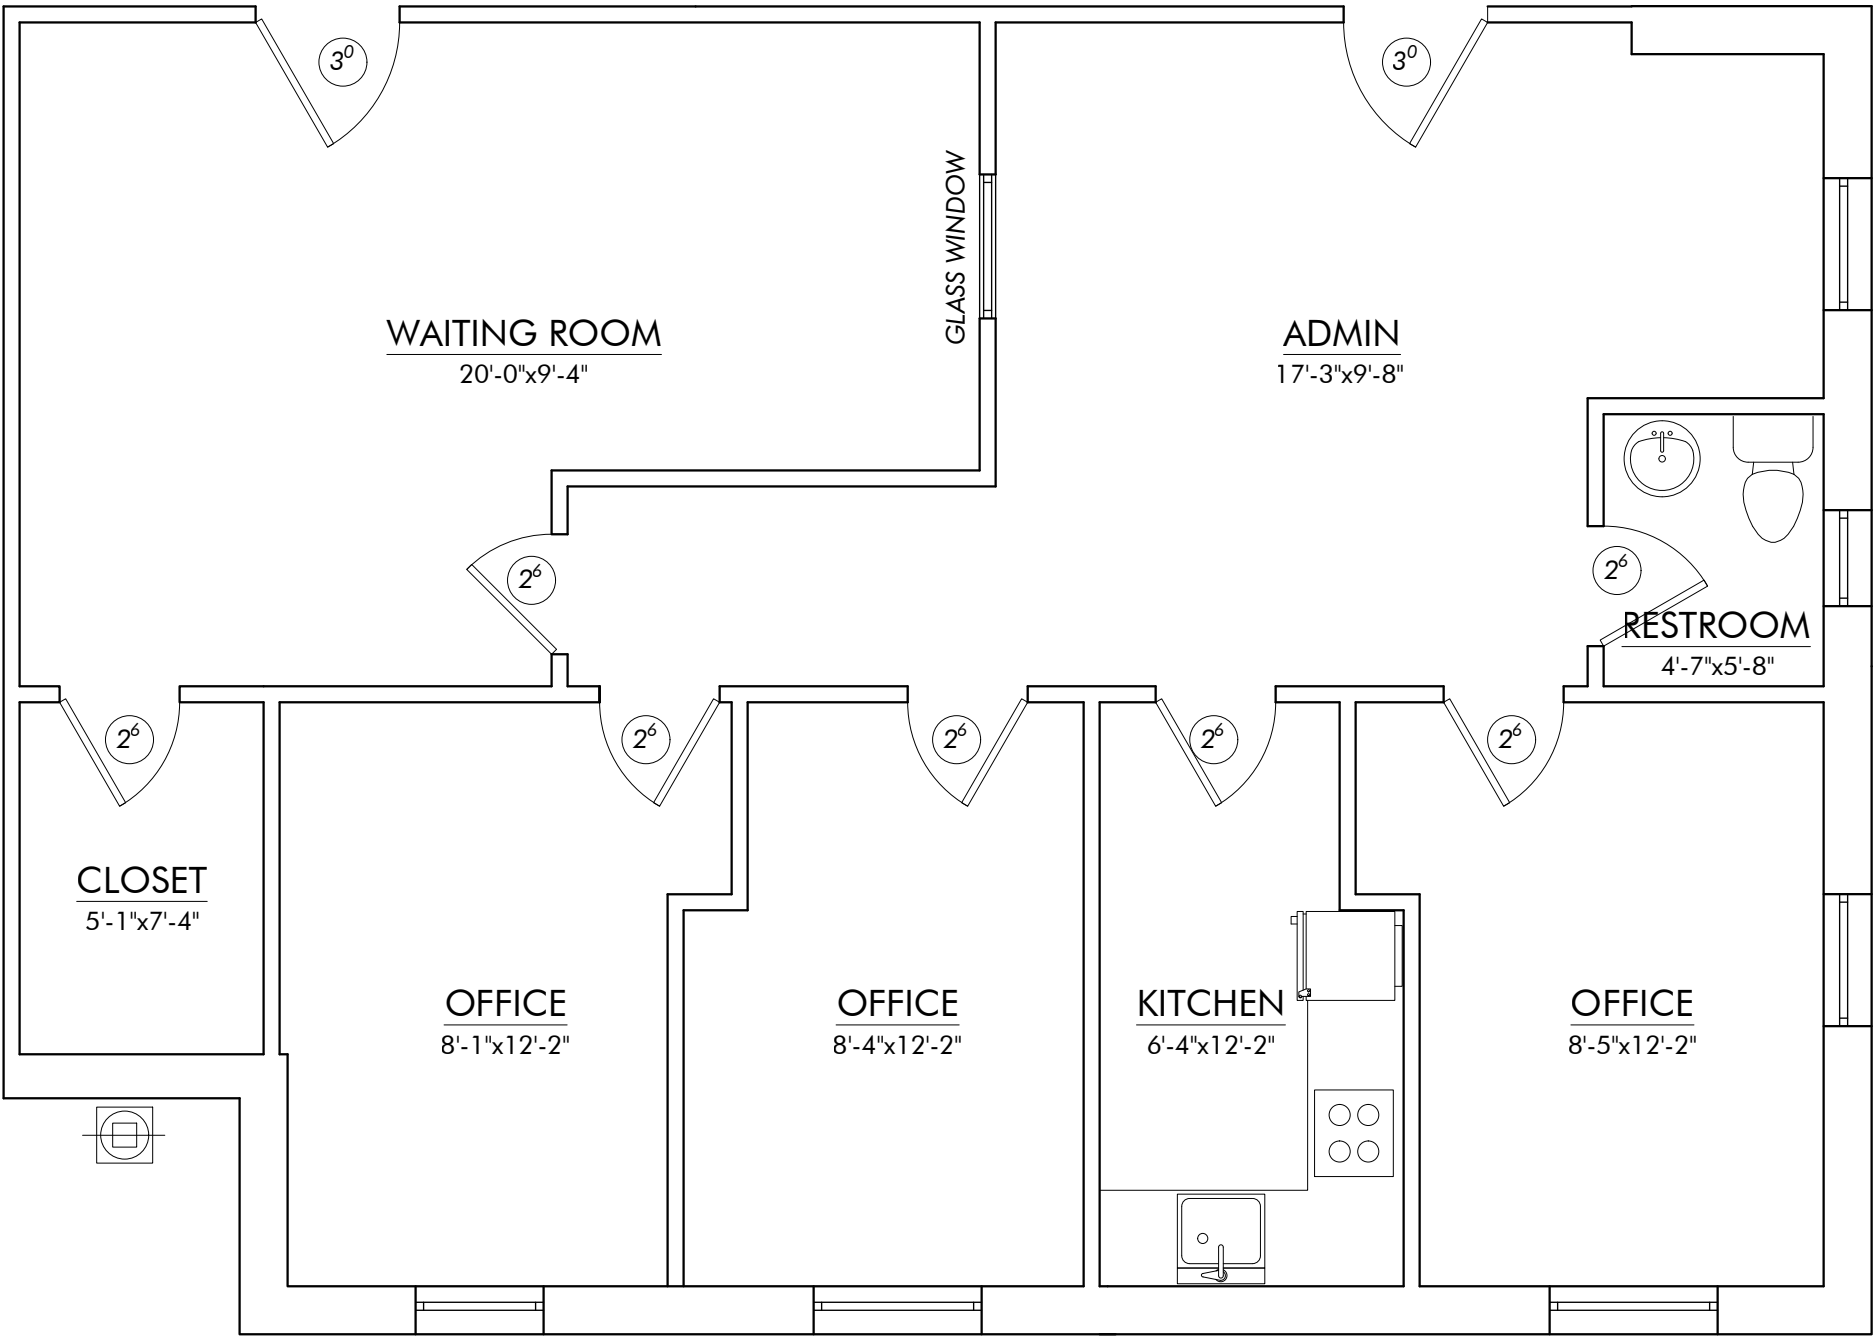

SUITE 16

SCALE: $\frac{1}{4}$ " = 1'-0"

ΓΔΡÜΥ
STUDIO

✉STUDIOTAPUY@GMAIL.COM

PROJECT OWNER:

PROJECT NAME:

SITE ADDRESS:
299 Washington Ave. Hamden, CT

REVISION:

DESIGNED BY: AVBV

CHECKED BY:

PROJECT NO.:

DATE: 01/15/26

SHEET TITLE

SUITE 16

DRAWING NO.

A4