

PROJECT

1000 RADICE CORPORATE CENTER
SUITE 150
1000 CORPORATE DRIVE
FORT LAUDERDALE,
FL

CONSULTANT

REVISIONS

No.	DATE	DESCRIPTION

SIGNATURES OF APPROVAL ADDITIONS, ALTERATIONS,
OR REVISIONS TO THESE DRAWINGS AFTER APPROVAL
HAS BEEN GIVEN, CONSTITUTE A CHANGE IN THE
SCOPE OF WORK AS OUTLINED AND WILL BE
ACCOMPLISHED AT THE CLIENT'S EXPENSE.

CLIENT: _____ DATE: _____



PROJECT PHASE

- SITE PLANNING
- SCHEMATIC DESIGN
- DESIGN DEVELOPMENT
- CONSTRUCTION DOCUMENTS


SCHEMATIC SPACE PLAN

PROJECT NUMBER:	RCC.00
ISSUED:	04/03/24
DRAWN BY:	DRR
CHECKED BY:	MAB
FILENAME:	RCC.00

SEAL	SHEET
	SP-1

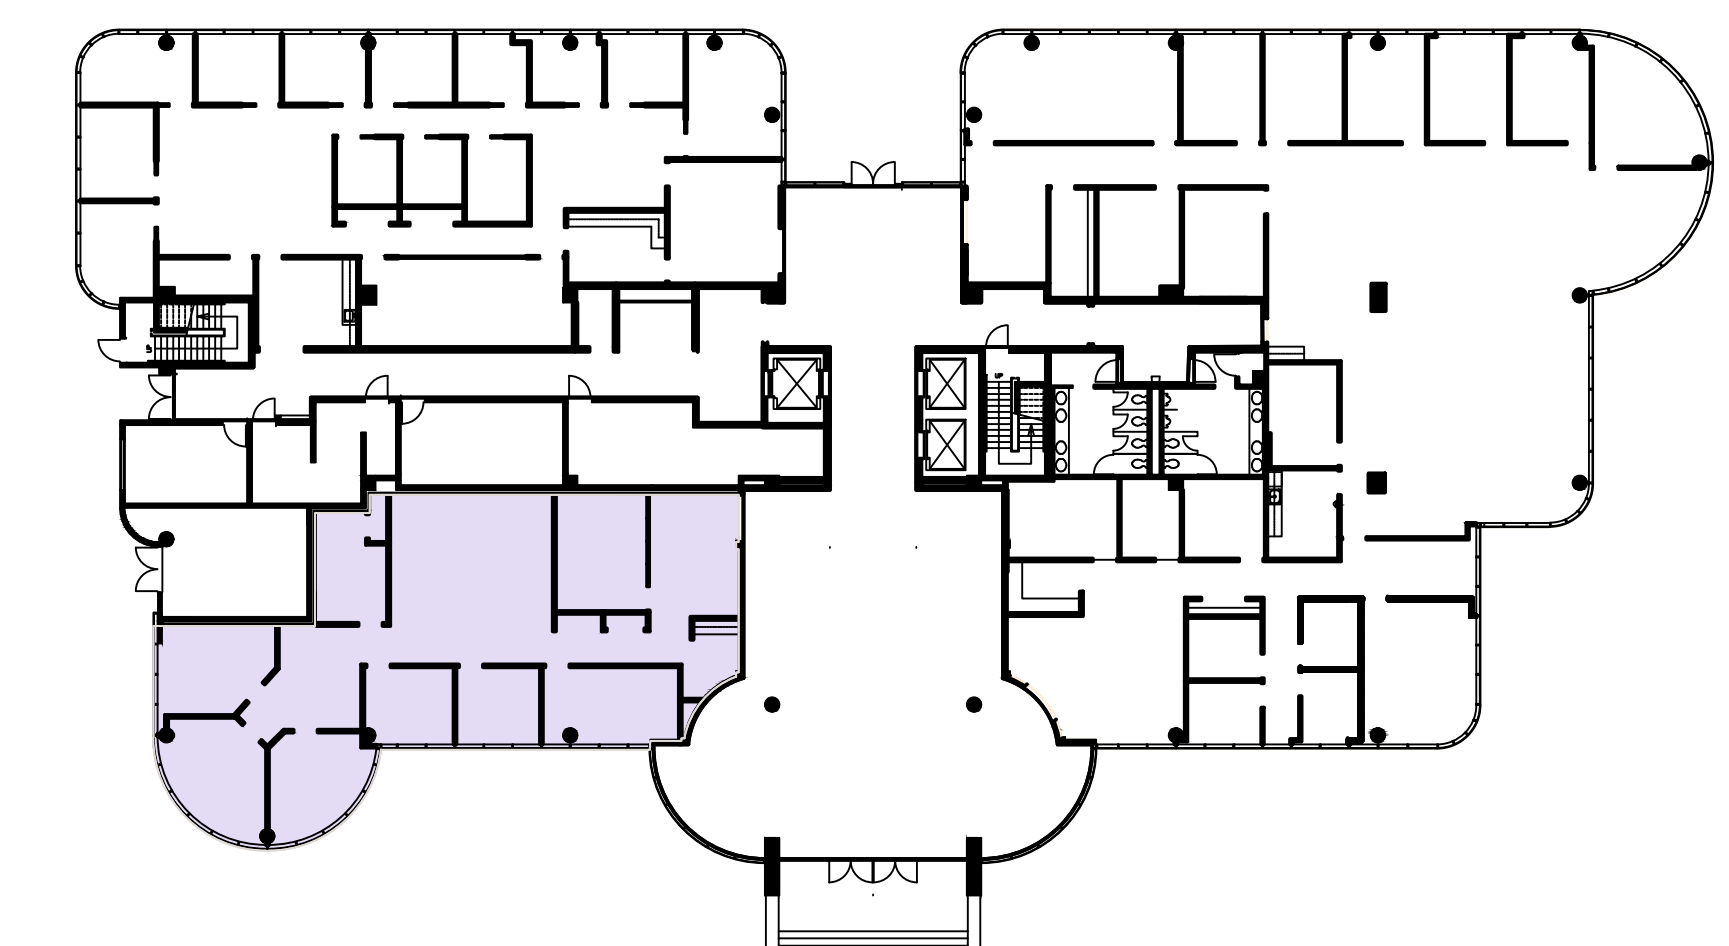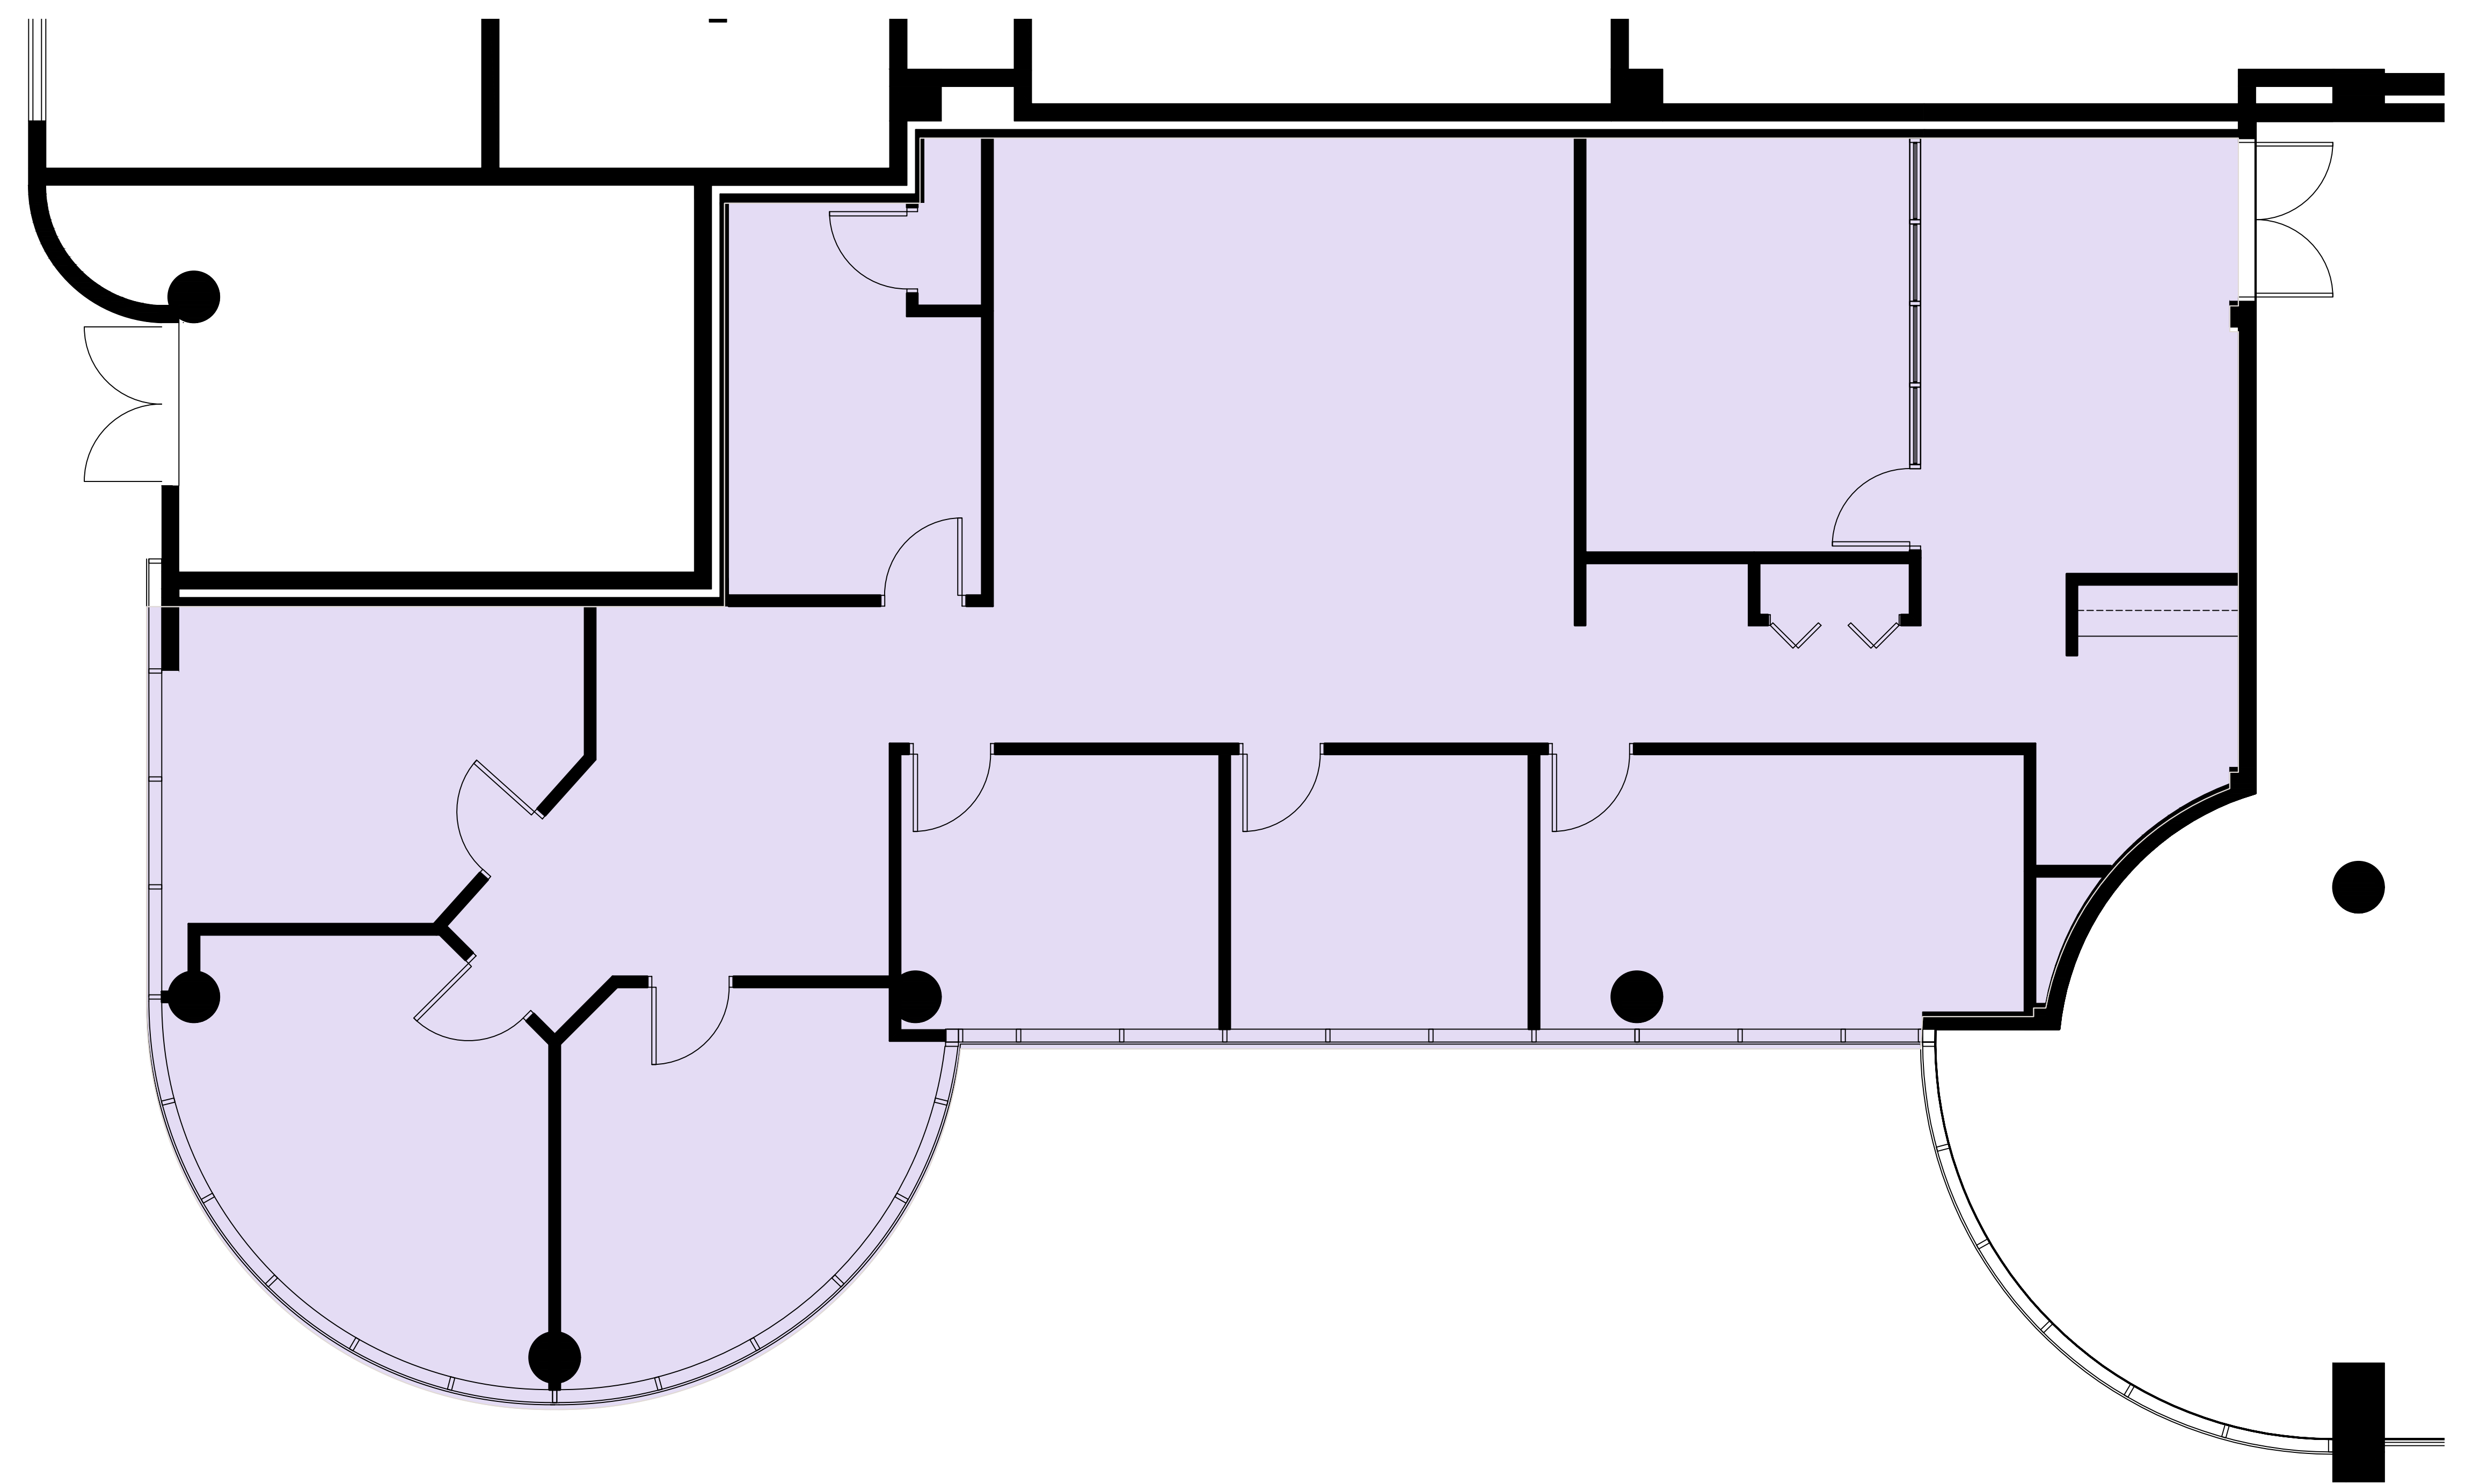

WALL STYLES

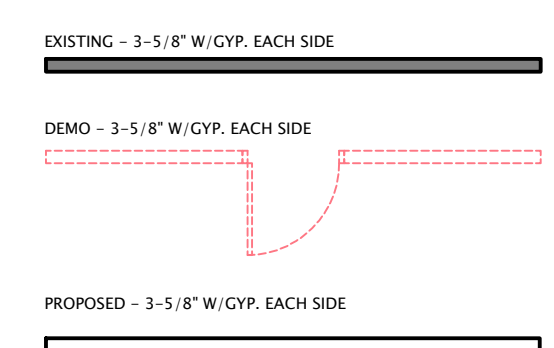

NOTE:
FURNITURE IS SHOWN FOR ILLUSTRATIVE PURPOSES ONLY. TENANT
IS RESPONSIBLE FOR ENSURING THAT ALL EXISTING & NEW FURNITURE
WILL FIT IN APPLICABLE ROOMS.
ALL ROOM SIZES ARE APPROXIMATE