


800 Fairway

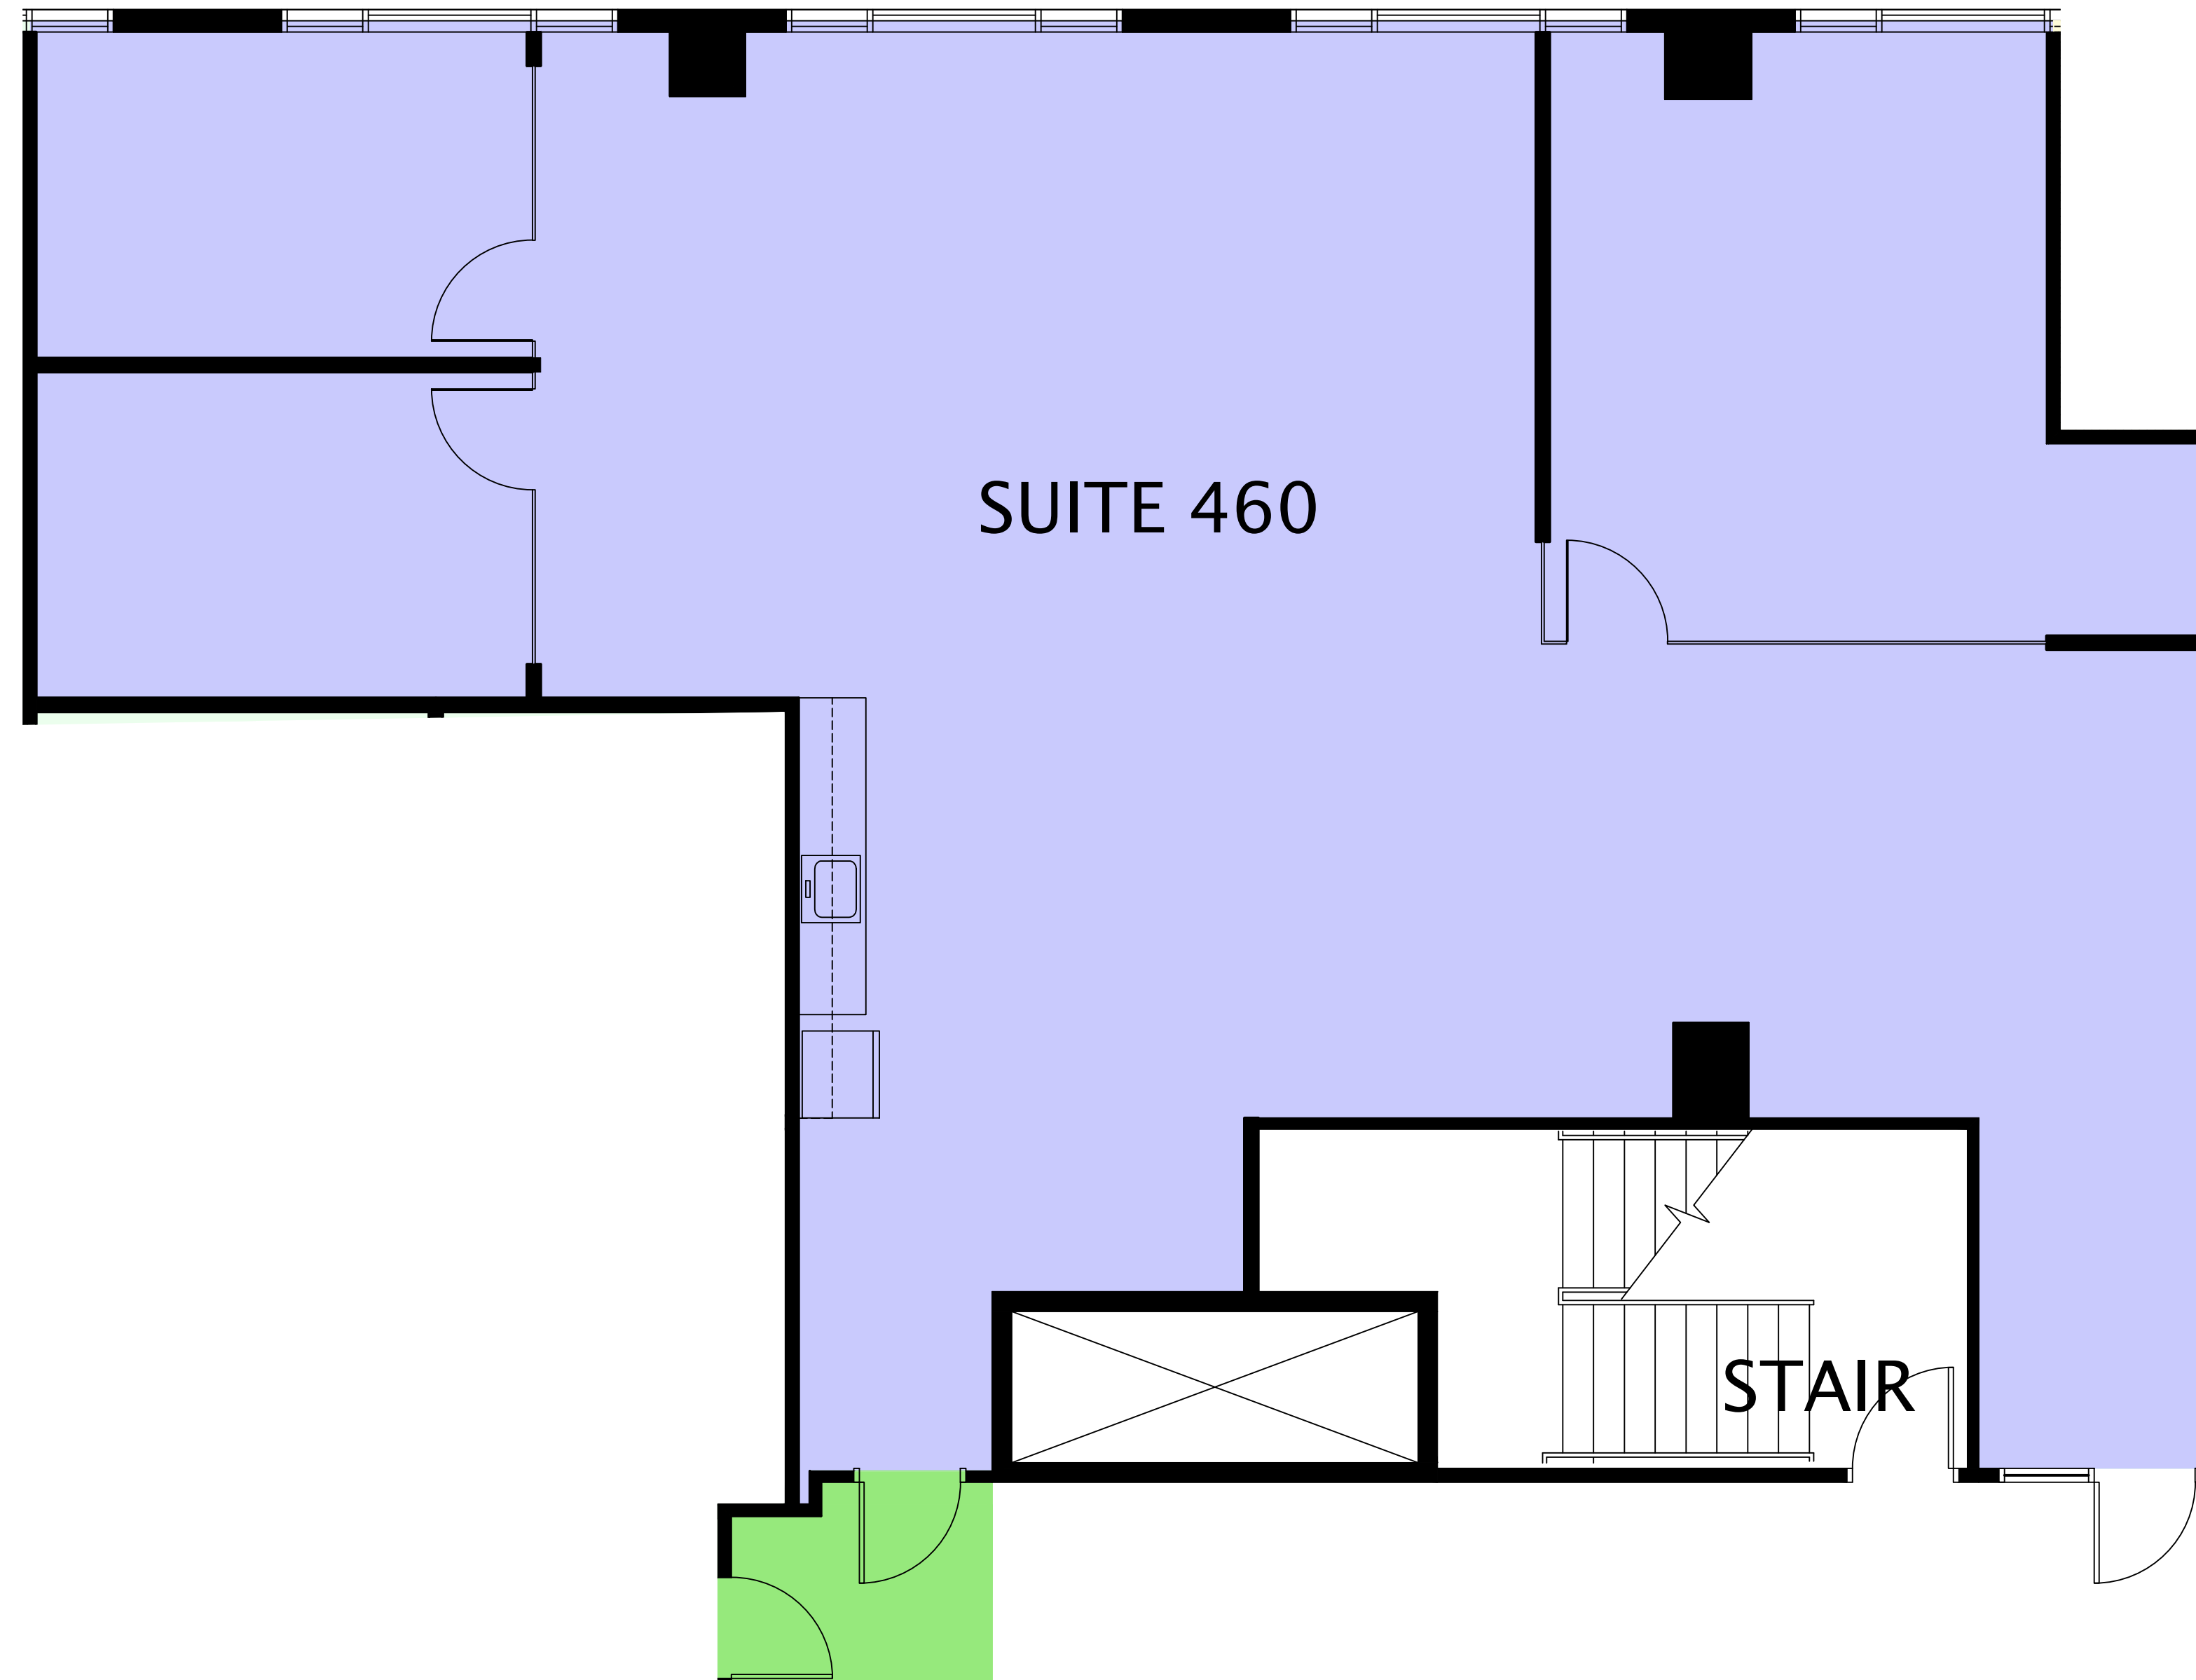

Suite 460 - 2,271 SF

KRAVIT Architectural
 Architecture • Planning • Interiors

Florida License #08-97902

902
 Clint Moore
 Road
 Suite 136
 Boca Raton,
 Florida
 33487
 561.893.0042

FLORIDA CORPORATE LICENSE No. AAC001495
 © 2025 KRAVIT ARCHITECTURAL ASSOCIATES, INC. ALL RIGHTS RESERVED.
 THESE DRAWINGS MAY NOT BE COPIED OR REPRODUCED WITHOUT EXPRESS
 WRITTEN CONSENT OF KRAVIT ARCHITECTURAL ASSOCIATES, INC.

PROJECT
800 FAIRWAY DRIVE 4TH FLOOR SUITE 490/491 800 FAIRWAY DRIVE DEERFIELD BEACH FLORIDA
CONSULTANT

REVISIONS		
No.	DATE	DESCRIPTION

--

PROJECT PHASE
<input type="checkbox"/> SITE PLANNING
<input checked="" type="checkbox"/> SCHEMATIC DESIGN
<input type="checkbox"/> DESIGN DEVELOPMENT
<input type="checkbox"/> CONSTRUCTION DOCUMENTS

SCHEMATIC SPACE PLAN	
PROJECT NUMBER:	800FD31
ISSUED:	08/16/19
DRAWN BY:	CFR
CHECKED BY:	MAB
FILENAME:	800FD31SDP.dwg

SEAL	SHEET
	SP-1

MELISSA A. BIEMAN
 FLORIDA LICENSE No. 97902

