


NOTE:
PREPARED FOR REFERENCE
PURPOSES ONLY AND SHOULD NOT BE
USED, AND IS NOT INTENDED FOR,
SURVEY OR ENGINEERING PURPOSES.

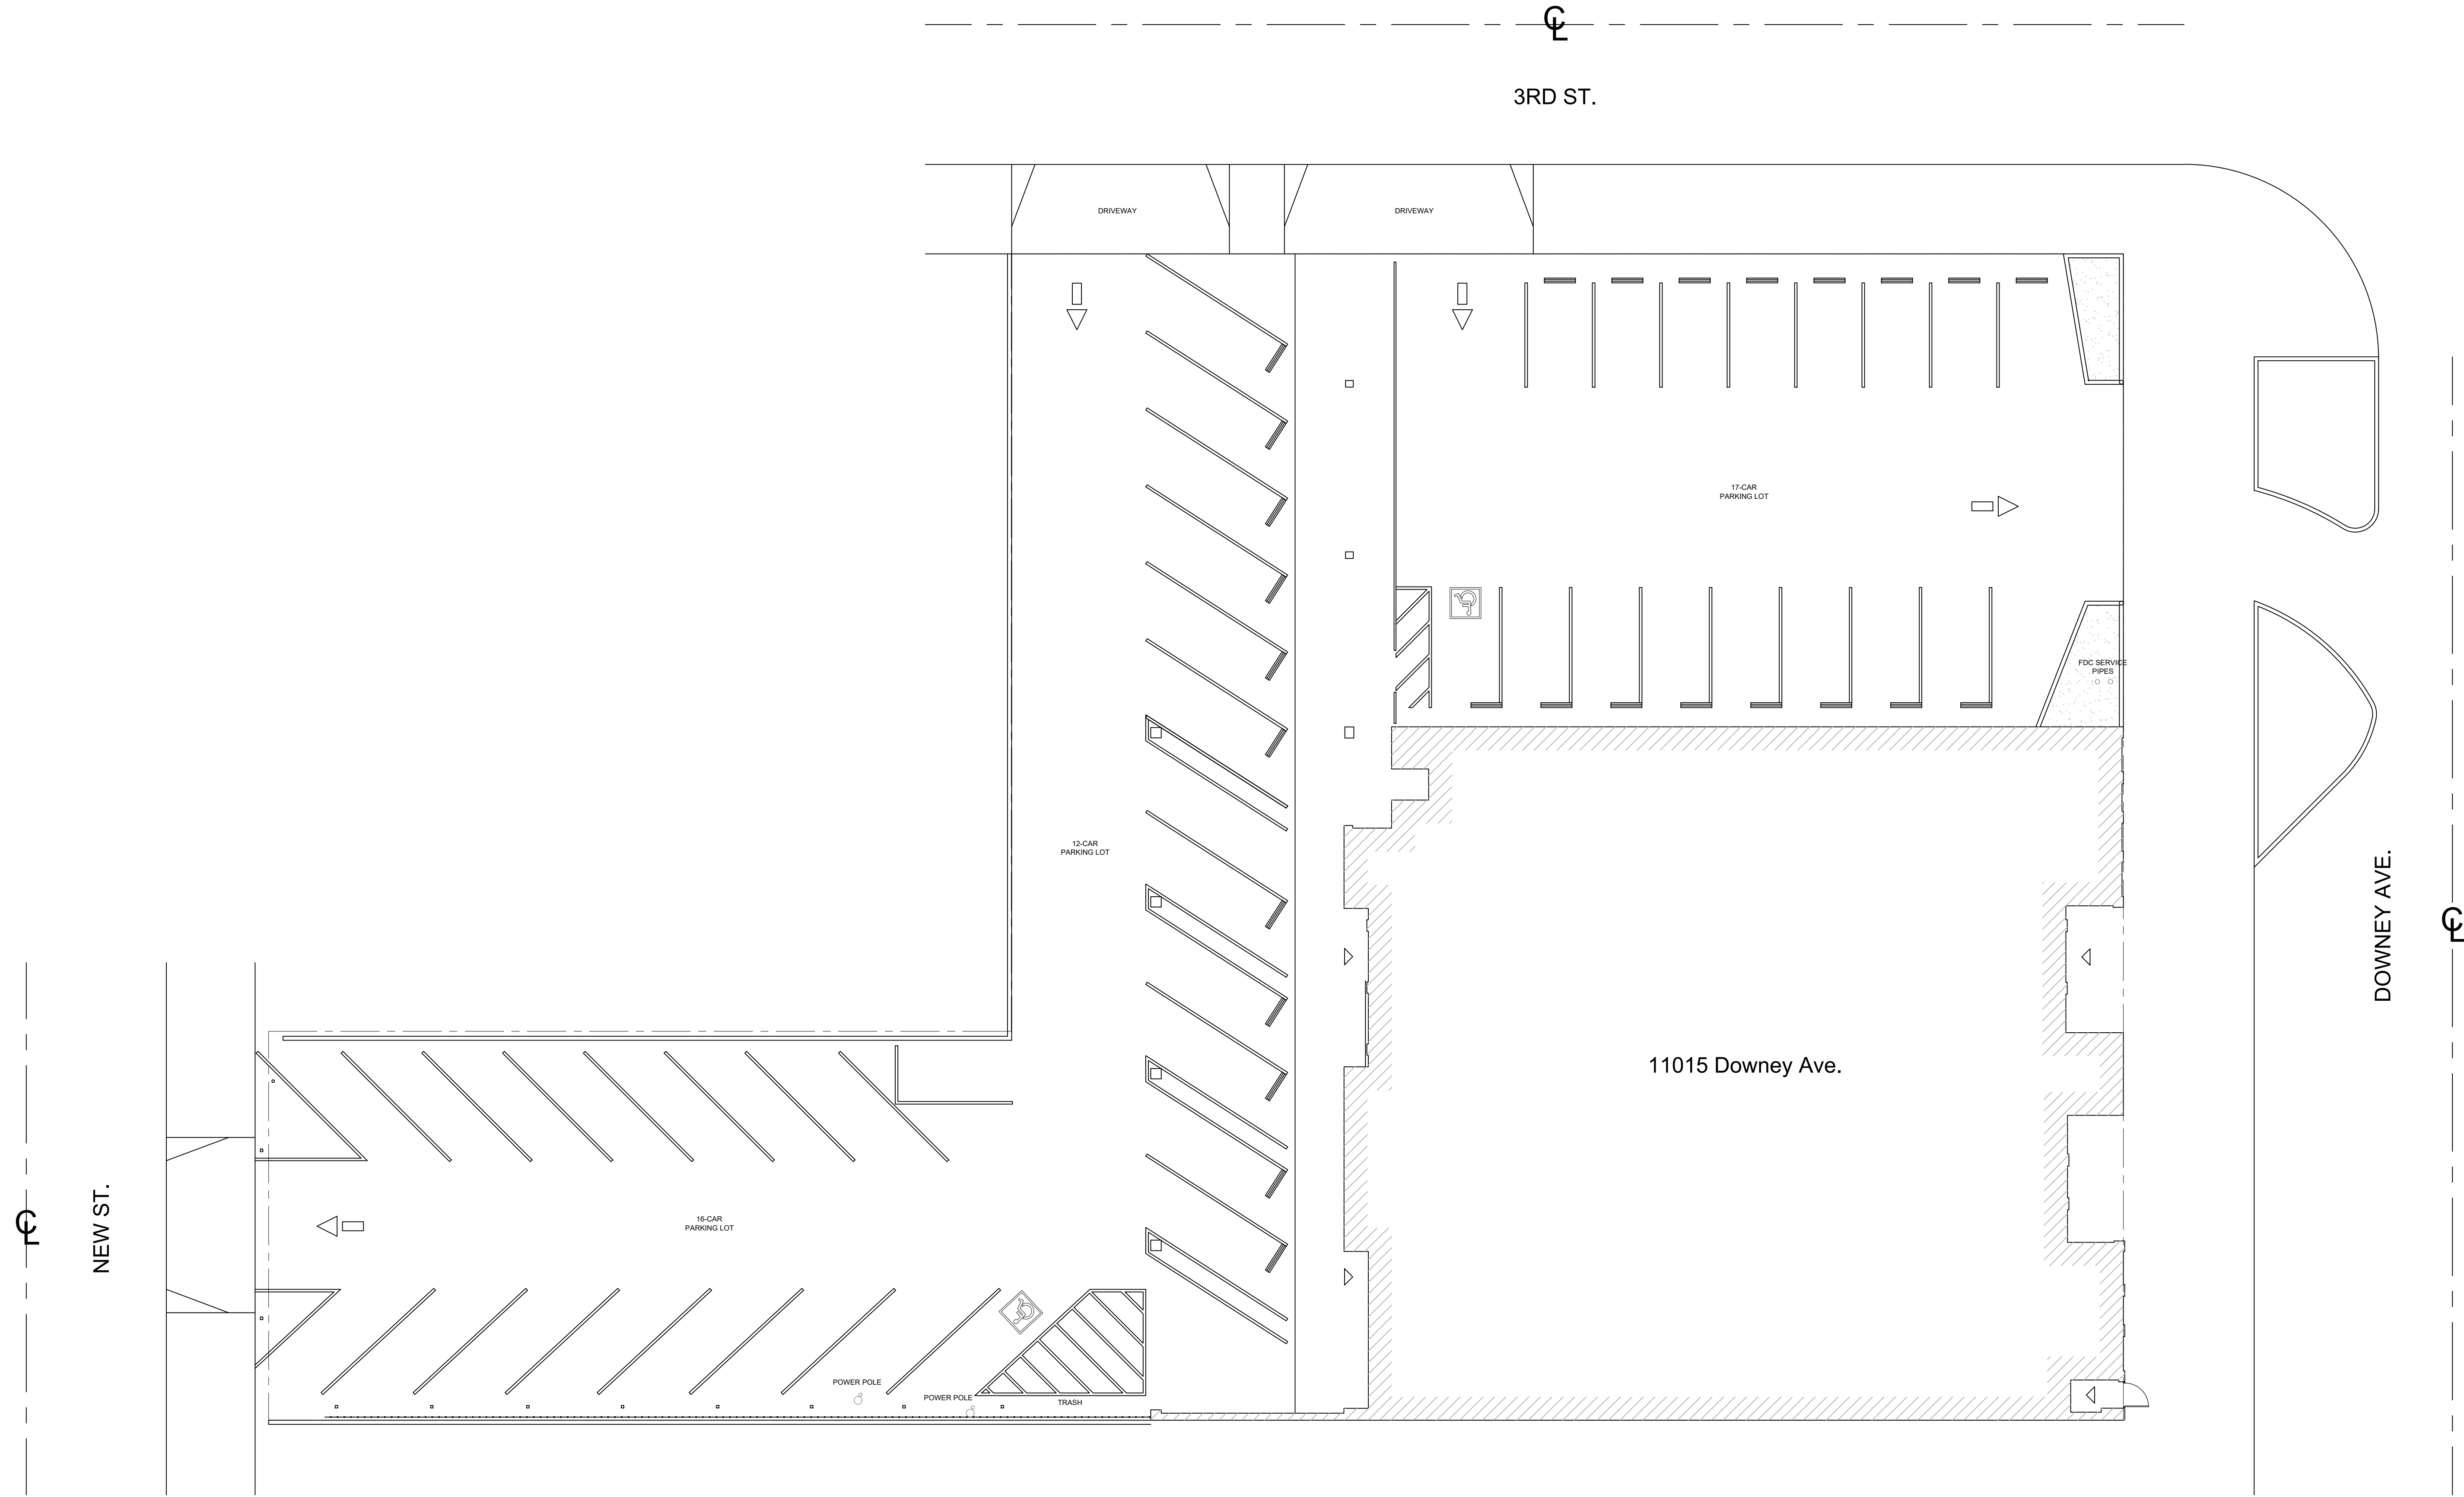

NORTH

SITE PLAN

Scale: 3/32" = 1'-0"

Date: 07/14/2024

Drawn by: R. Orazco

Approved by: D. Sweet

Job Number: 9389-24

File Name:
11015 Downey Ave.dwg

SHEET
NO.

A-1.0

1 of 2 sheets

SHEET TITLE:

Site Plan

PROJECT INFO:

11015 Downey Ave.
Downey, CA 90241

PROJECT INFO:
11015 Downey Ave.

CLIENT:

Downey Sec
Attn: Gary Phillips
11015 Downey Ave.
Downey, CA 90241



PrecisionCAD, Inc.
719 Los Angeles Street
Los Angeles, CA 90014
213-620-0635 info@precisioncad.net
www.precisioncad.net