


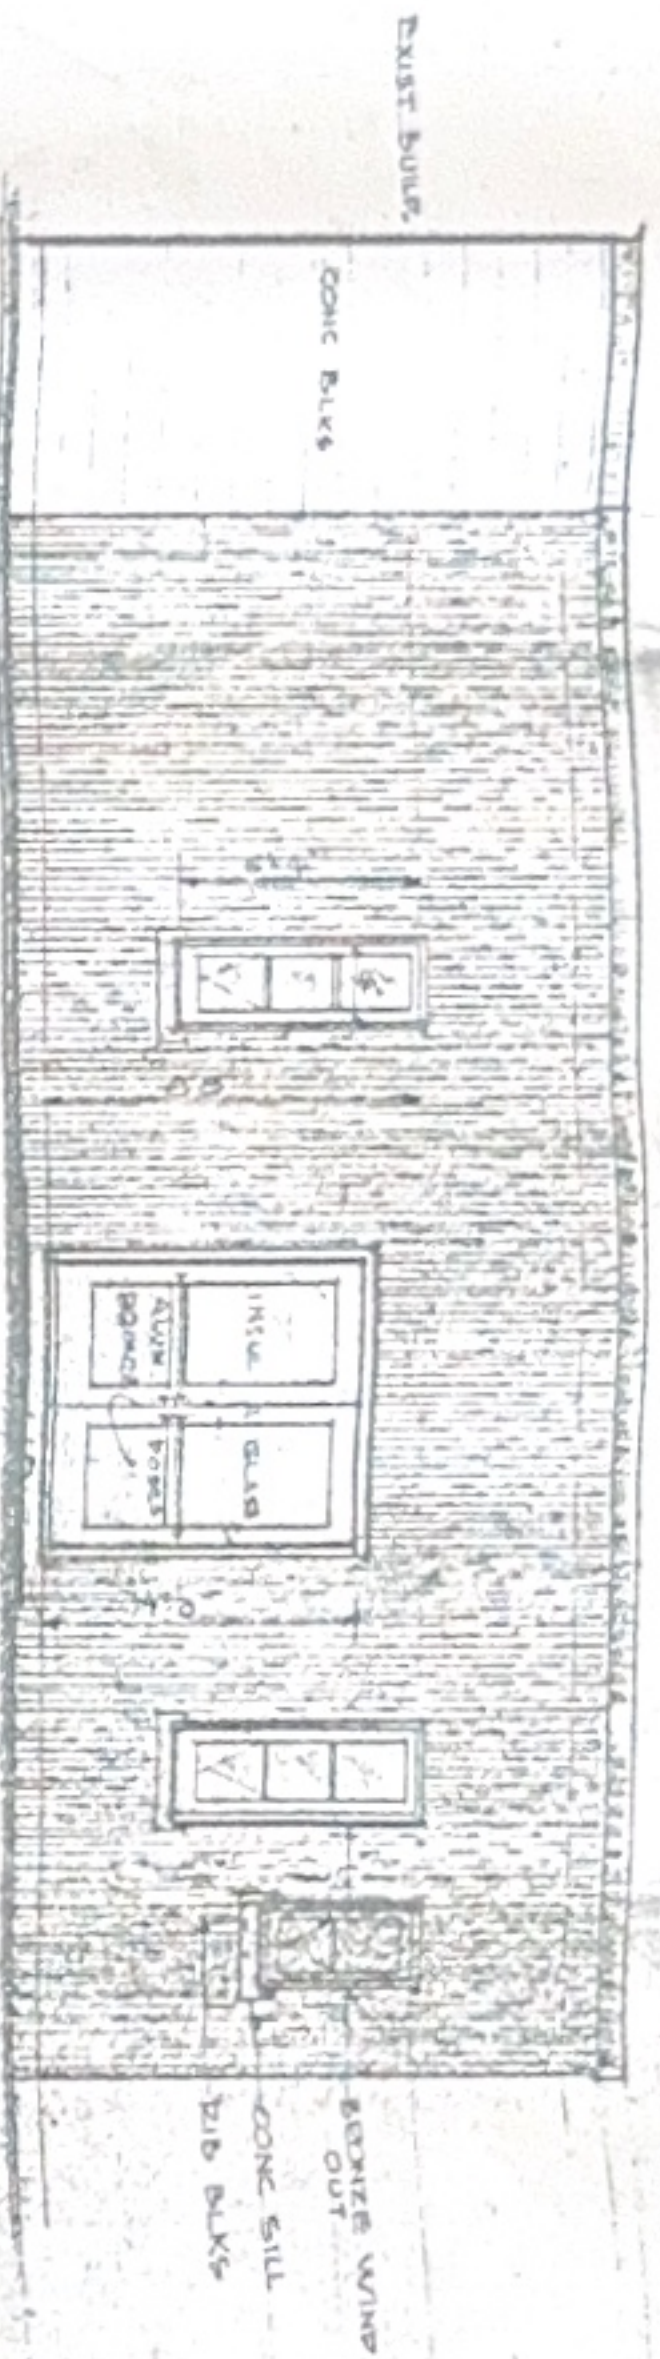


REAR ELEVATION
SCALE 1/4" = 1'-0"


RECEIVED
MAY 2 1982
BUILDING DEPT.

OFFICE COPY
DATE

RECEIVED
MAY 24 1982
BUILDING DEPT.

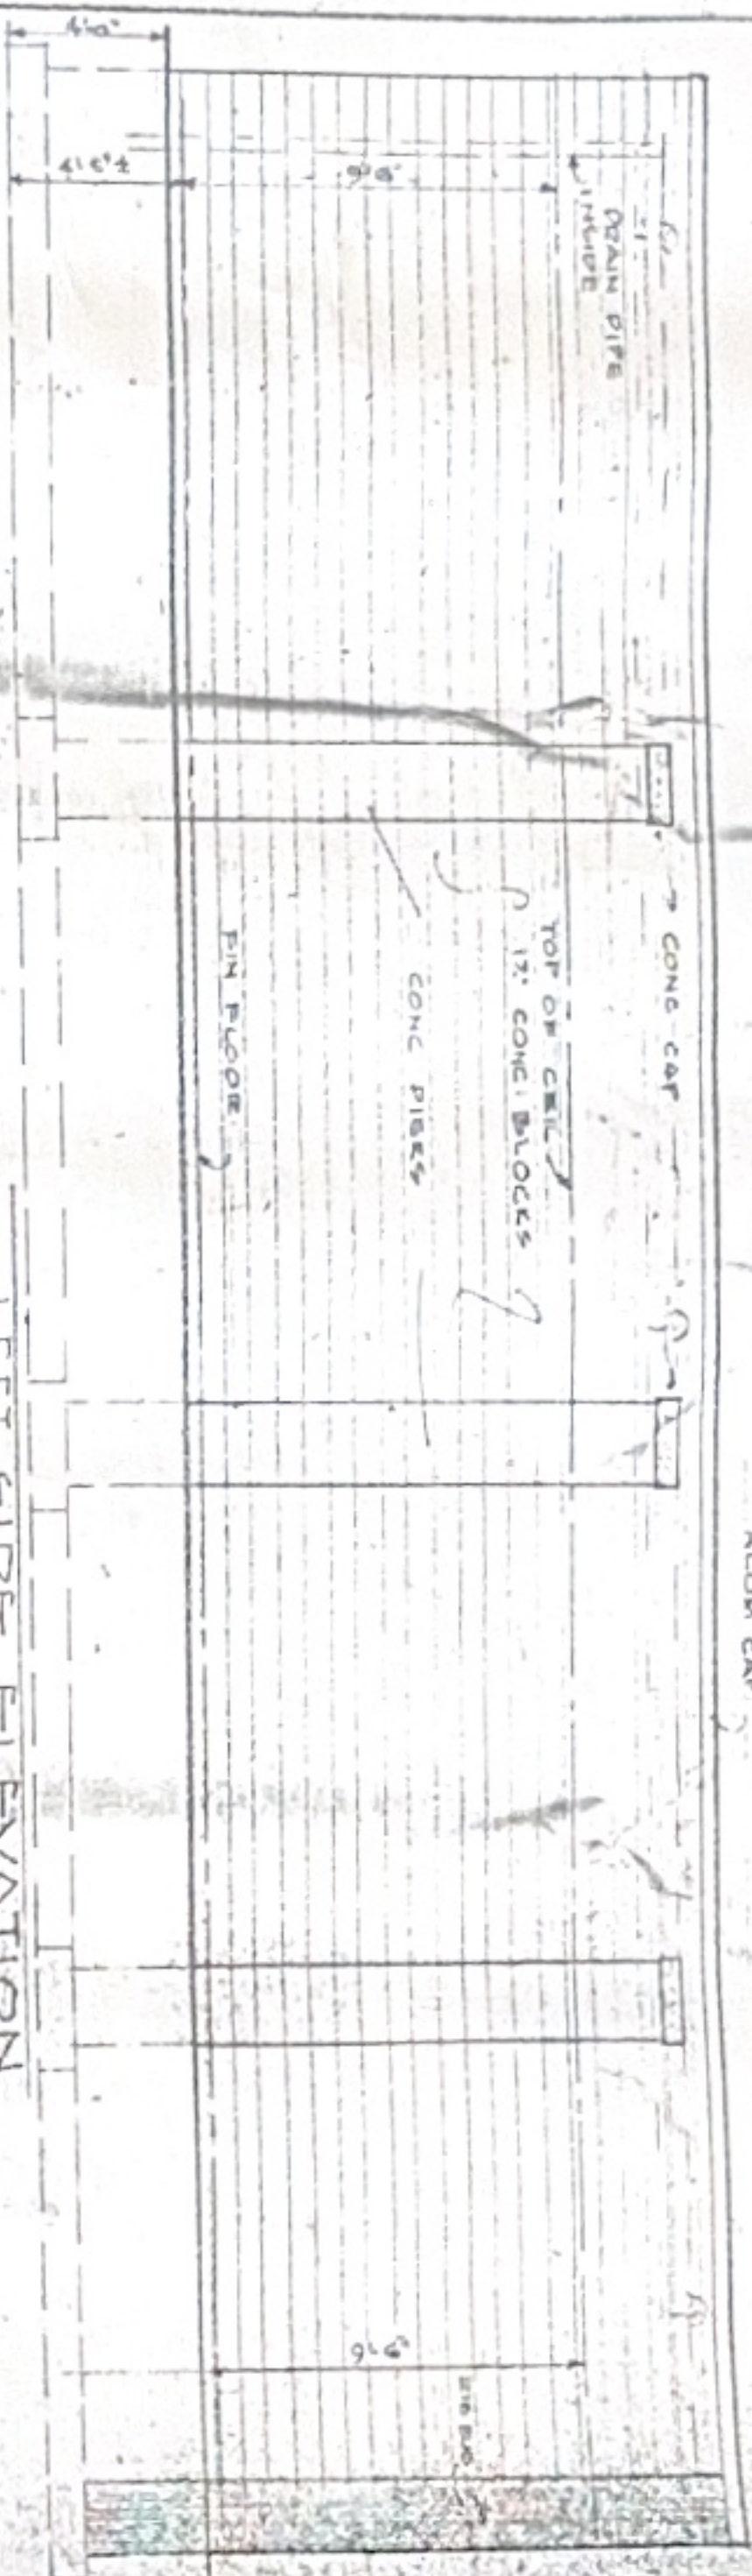

LEFT SIDE ELEVATION
SCALE 1/4" = 1'-0"

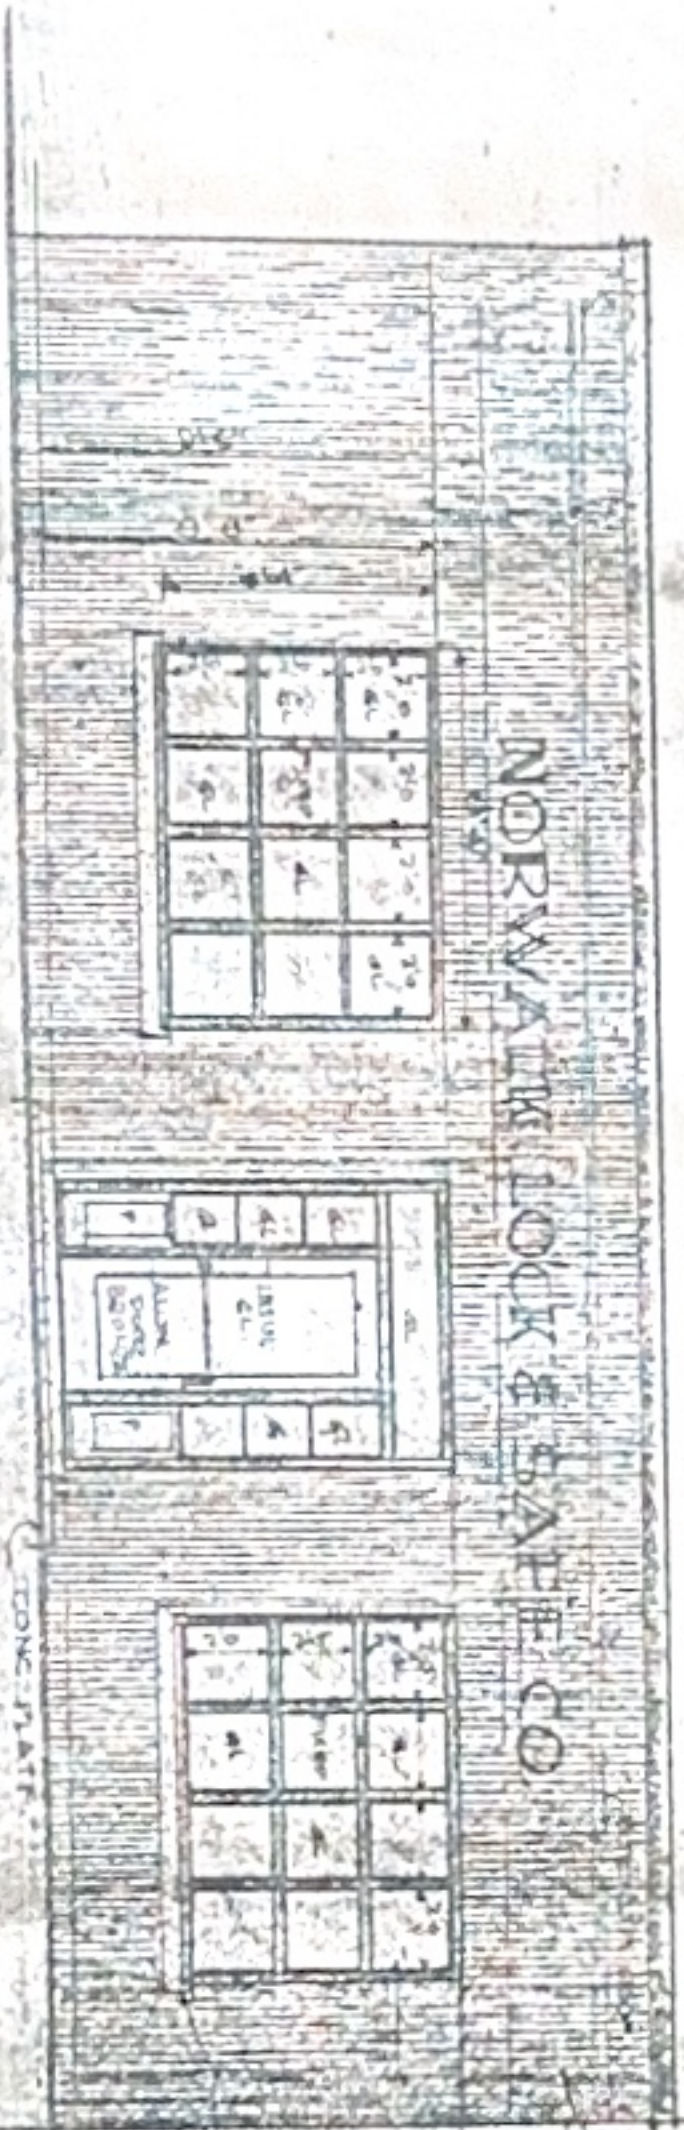


FRONT ELEVATION
SCALE 1/4" = 1'-0"

PROPOSED ONE-STORY MASONRY BUILDING
MICHAEL PILATO & NICHOLAS CERATANI
167 MAIN ST.
NORWALK, CONN.



PROPOSED
MICHAEL PILATO & NICHOLAS CERATANI
167 MAIN ST.
NORWALK, CONN.
RECEIVED
MAY 2 1982
BUILDING DEPT.

ARCH. DESIGNER: MICHAEL PILATO
DATE: FEB 22 1982
REVISED: 1/85

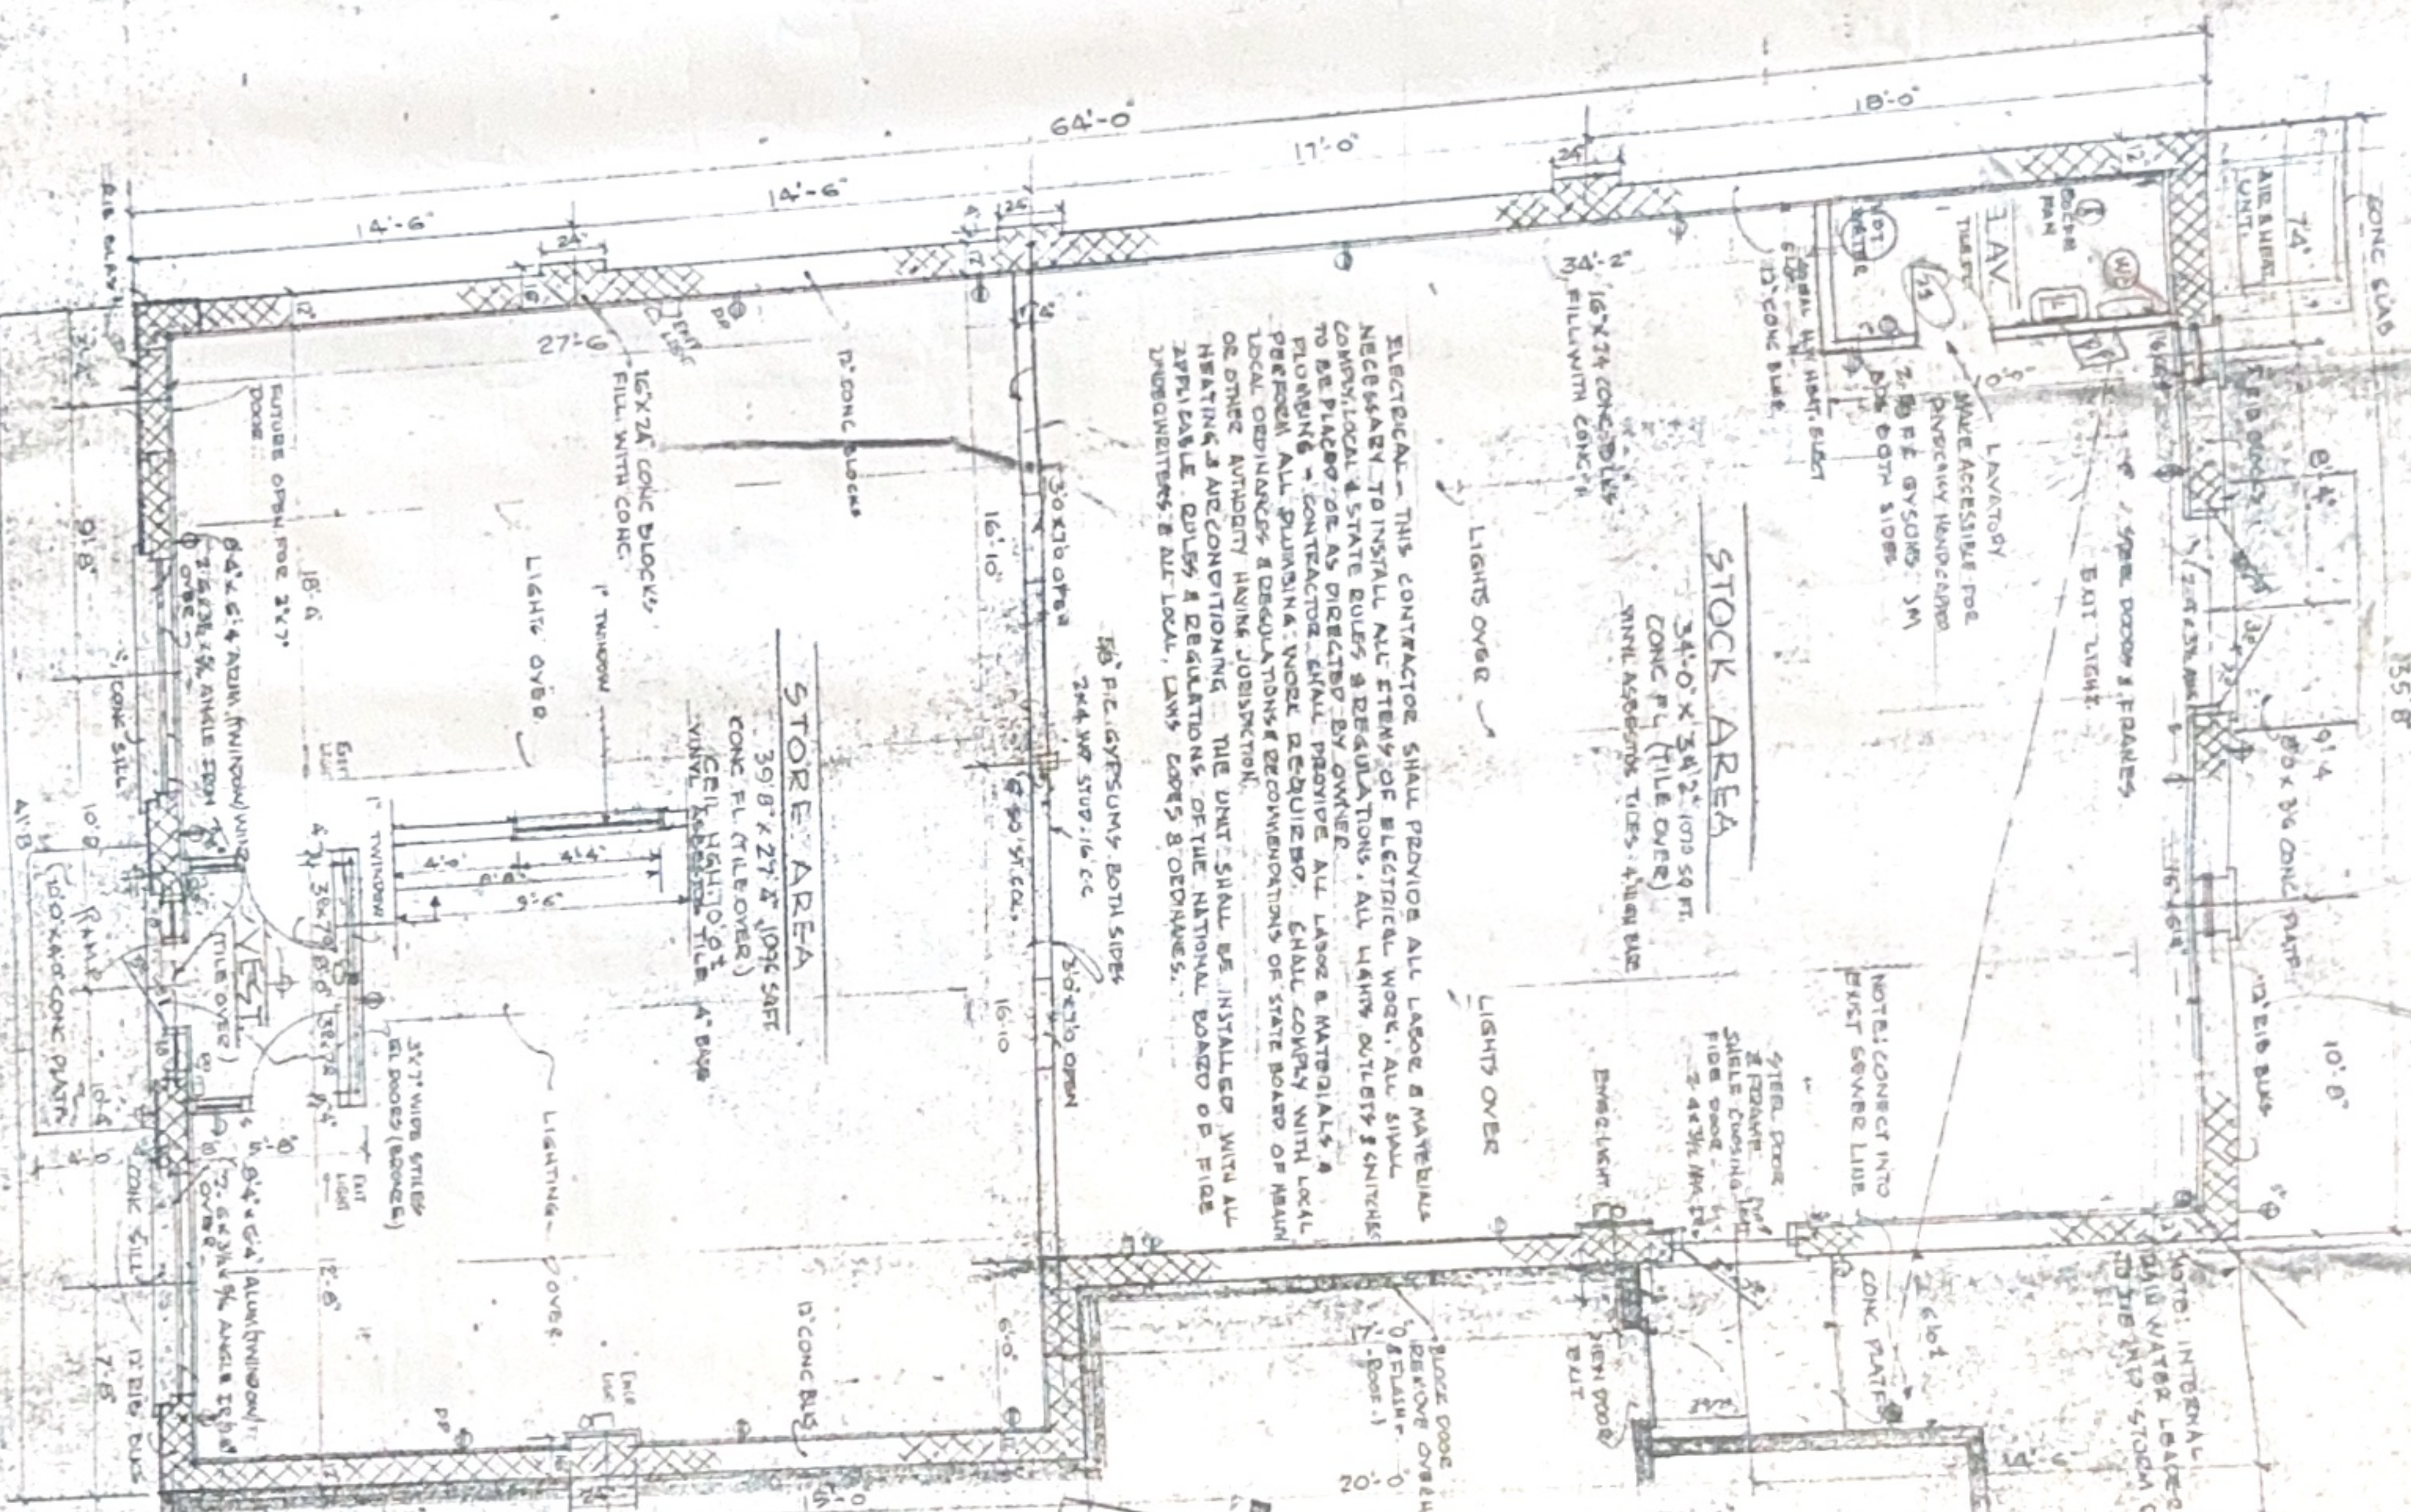

FIRST FLOOR PLAN

SCALE 1/8" = 1'-0"




OFFICE COPY

RECEIVED
MAY 24 1962
BUILDING DEPT.

WING 5000
IN EAST SIDE

EXTERIOR EXIST WIND
TO COMPLY WITH STRONG
FOR FIRE TEST OF WIND
ASSEMBLIES (WIND RESISTANCE)

Approved by Office
of Fire Marshal
J. B. Bullard
Fire Marshal

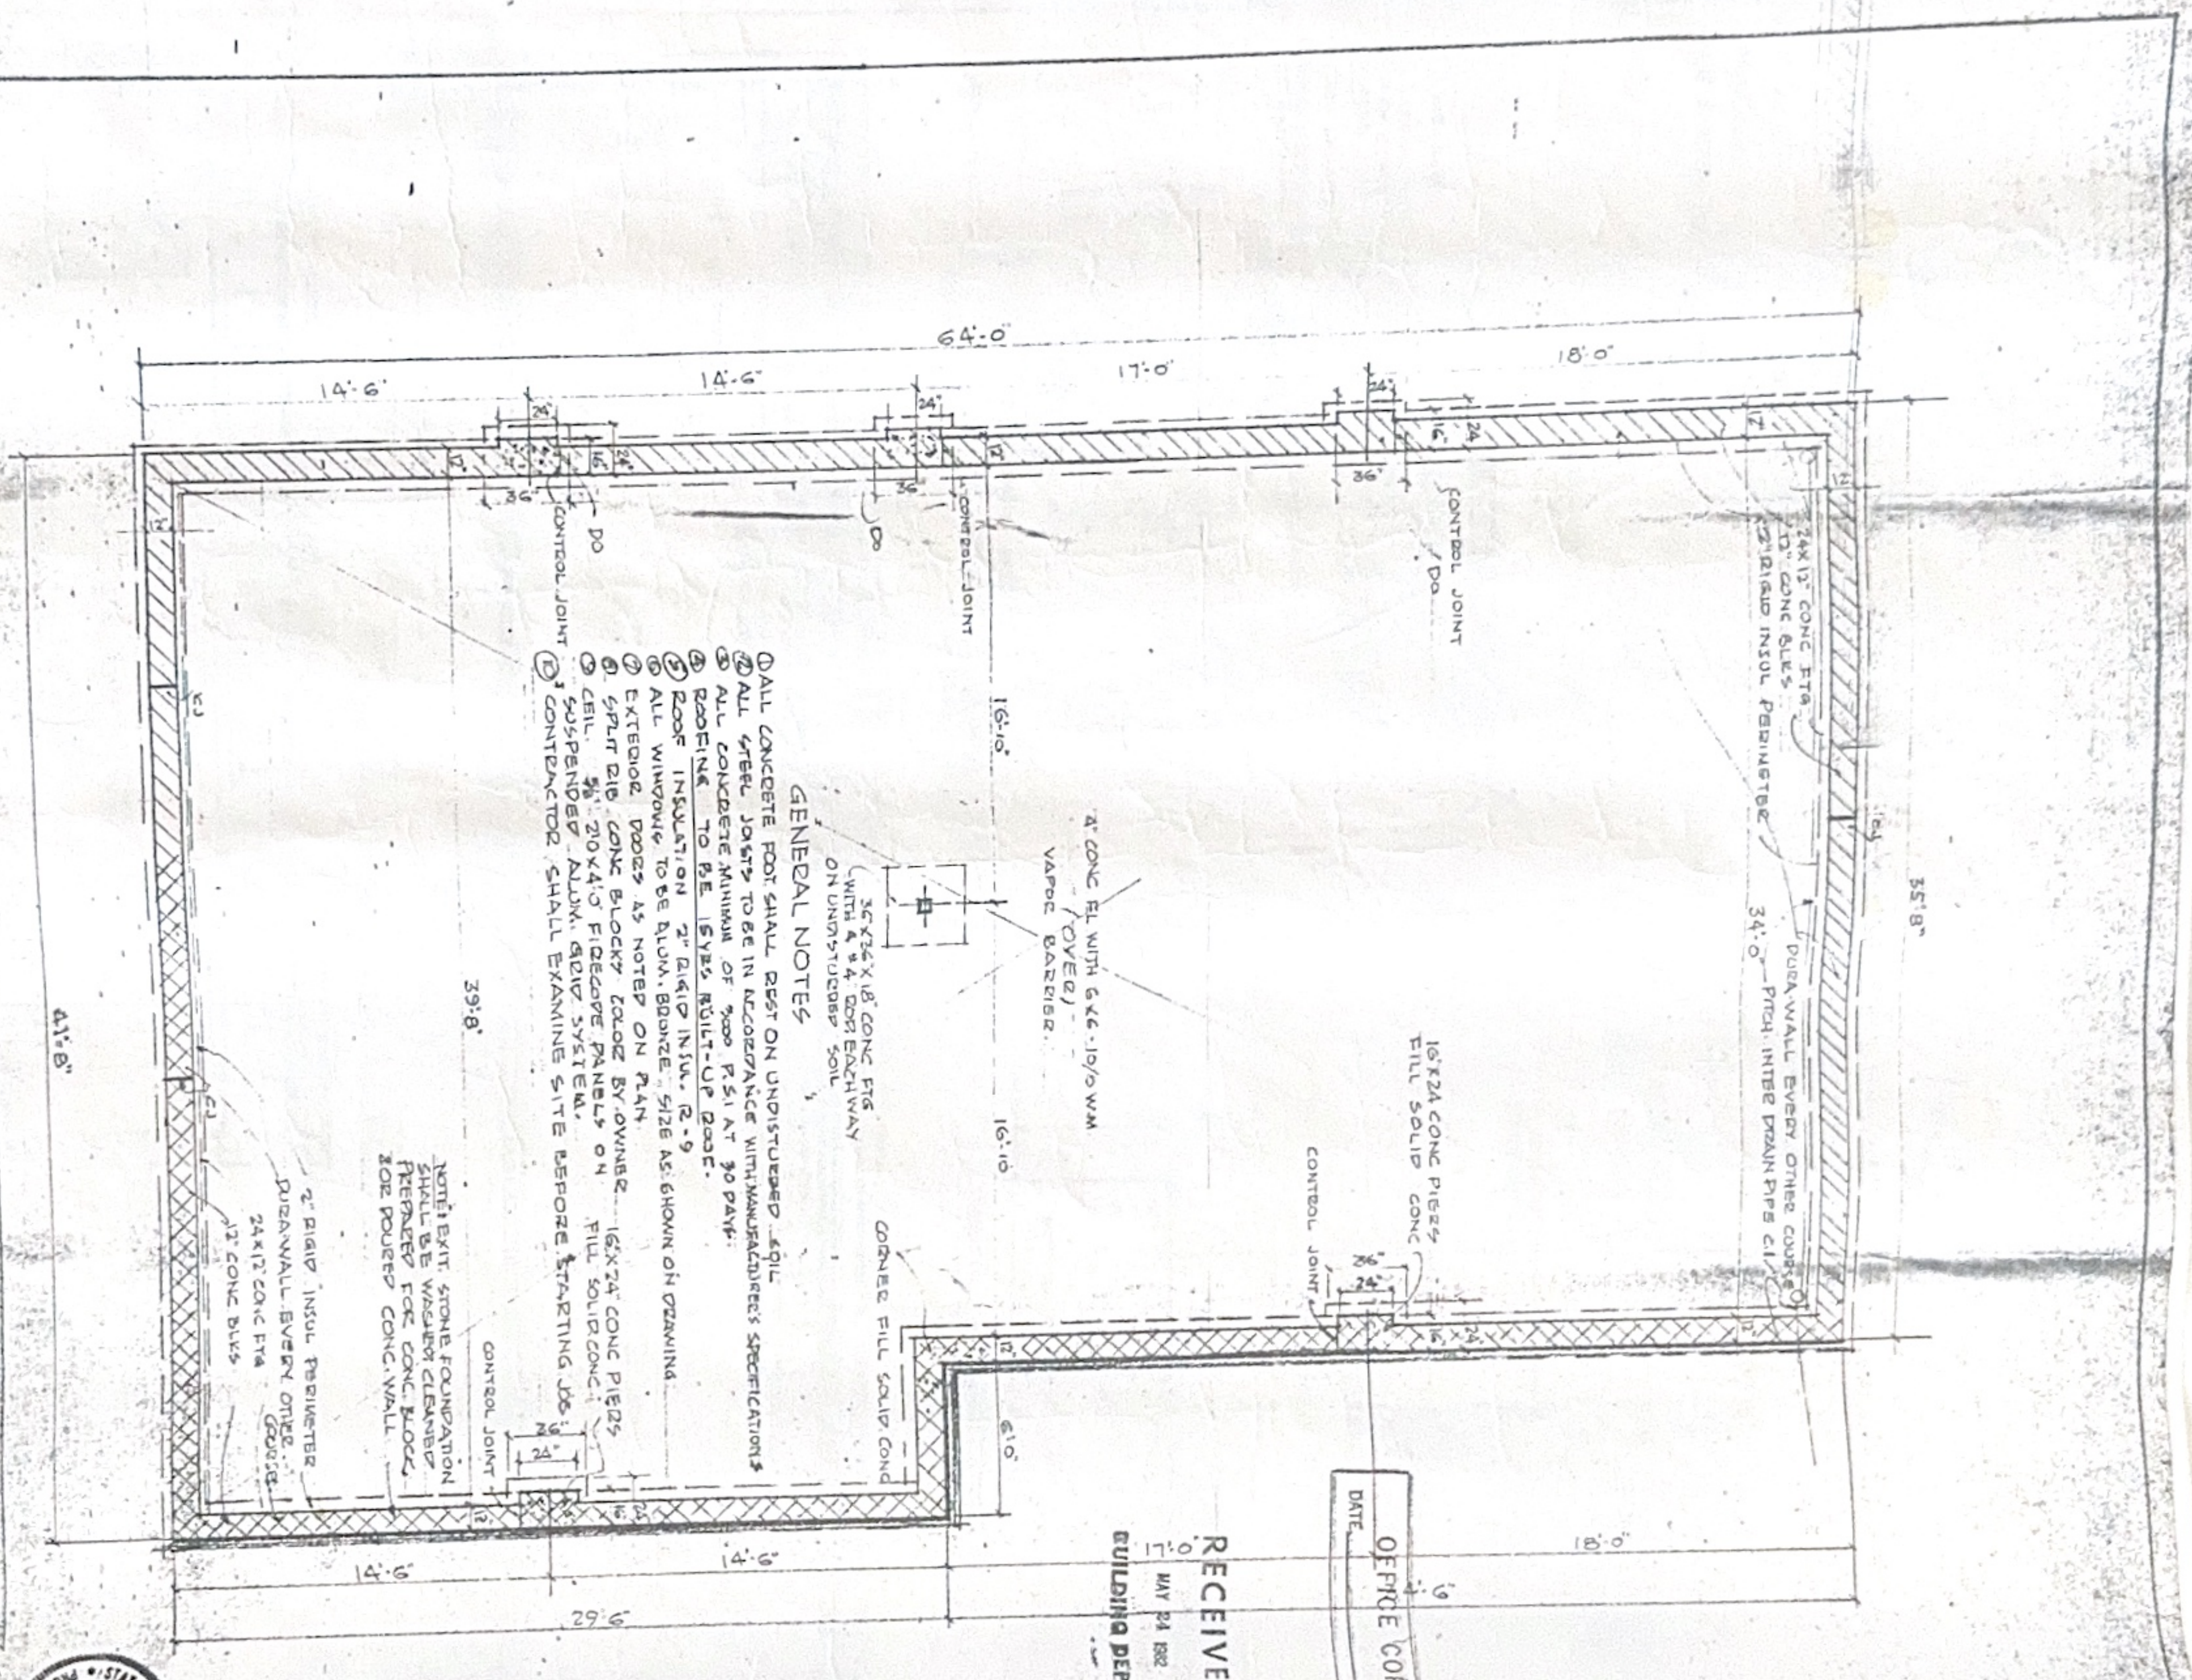

GENERAL NOTES

1. ALL CONCRETE FOOT SHALL REST ON UNDISTURBED SOIL
2. ALL STEEL JOISTS TO BE IN ACCORDANCE WITH MANUFACTURER'S SPECIFICATION
3. ALL CONCRETE MINIMUM OF 3000 P.S.I. AT 30 DAYS
4. ROOFING TO BE 15 YEARS BUILD-UP ROOF
5. ROOF INSULATION 2" RIGID INSUL. R-9
6. ALL WINDOWS TO BE ALUM. BRONZE, SIZE AS SHOWN ON DRAWING
7. EXTERIOR DOORS AS NOTED ON PLAN
8. SPLIT BLD CONC BLOCKY COLORS BY OWNER 16"x24" CONC PIECES
9. CEIL 5/8" 20"x40" FIDECORE PANELS ON FILL SOLID CONC
10. SUSPENDED ALUM. GRID SYSTEM
11. CONTRACTOR SHALL EXAMINE SITE BEFORE STARTING JOB

NOTE: EXIST. STONE FOUNDATION SHALL BE WASHED CLEANER PREPARED FOR CONC. BLOCK FOR POURED CONC. WALL

2" RIGID INSUL PERIMETER DRAIN WALL EVERY OTHER COURSE 24"x12" CONC PTA 1/2" CONC BLS

FOUNDATION PLAN



SCALE 1/4"=1'-0"




OFFICE COPY
DATE

RECEIVED
MAY 24 1982
BUILDING DEPT.

APPROVED: *[Signature]*
Subject to Inspection by Office of Fire Marshal
Fire Marshal

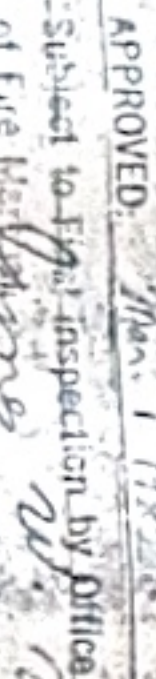 

CROSS SECTION

 

毒

RECEIVED
MAY 24 1962
BUILDING DEPT.

