



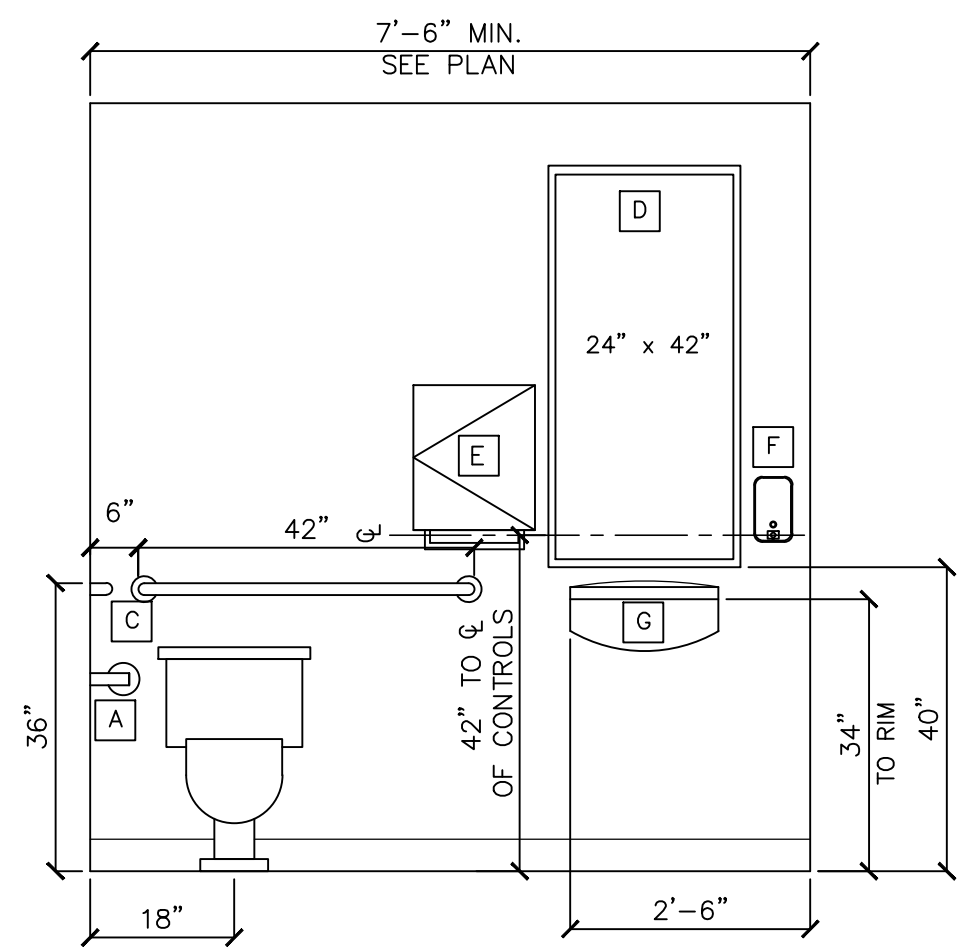

* REVERSED FOR ROOMS 102.1, 103.4, 105.1


101.1 WEST ELEVATION
102.1 EAST ELEVATION
103.4 EAST ELEVATION
103.5 WEST ELEVATION
105.1 EAST ELEVATION
SCALE: 1/2"=1'-0"

TOILET ACCESSORIES	
A	SURFACE MOUNTED TOILET TISSUE DISPENSER BOBRICK #B-2730
B	SURFACE MOUNTED SANITARY NAPKIN DISPOSAL BOBRICK #B-270
C	42" LONG GRAB BARS
D	1/2" PLATE GLASS MIRROR ADHERED TO WALL
E	SURFACE MOUNTED ROLL PAPER TOWEL DISPENSER BOBRICK #B-2860
F	SURFACE MOUNTED SOAP DISPENSER BOBRICK #B-2111
G	AMERICAN STANDARD DECLYN WALL HUNG LAVATORY #0321
H	BOBRICK SURFACE MOUNTED UTILITY HOOK BOBRICK #B-6707

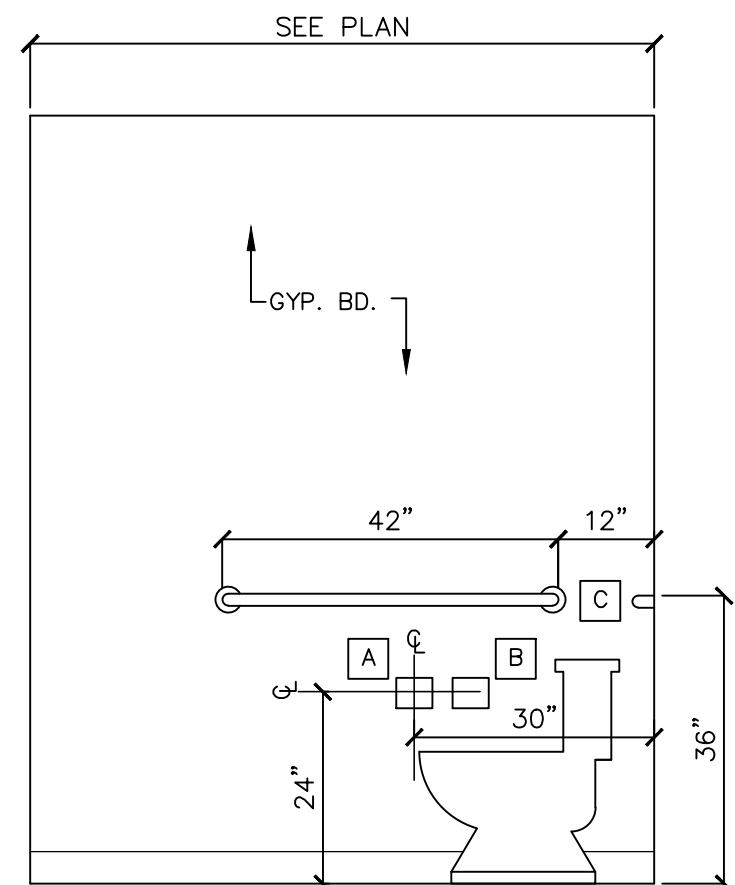


* REVERSED FOR ROOMS 102.1, 103.4, 105.1


101.1 SOUTH ELEVATION
102.1 SOUTH ELEVATION
103.4 SOUTH ELEVATION
103.5 SOUTH ELEVATION
105.1 SOUTH ELEVATION
SCALE: 1/2"=1'-0"

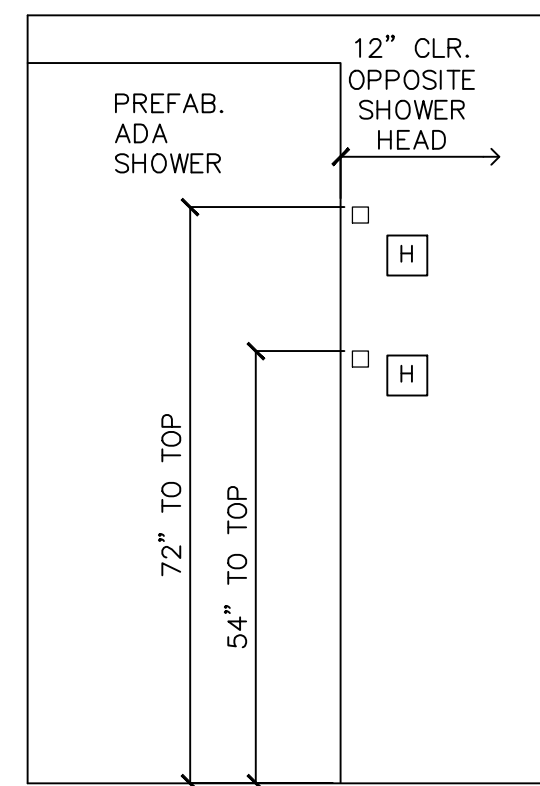


103.6 EAST ELEVATION
103.7 WEST ELEVATION
SCALE: 1/2"=1'-0"

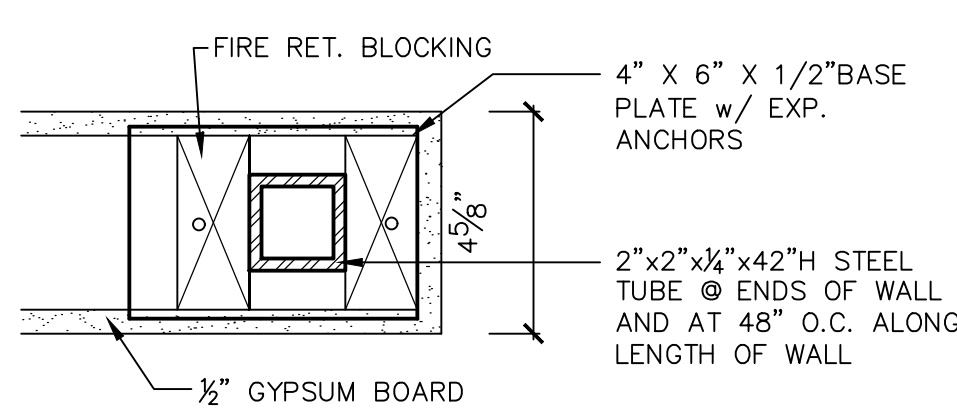

PLAN DET.
3" = 1'-0"

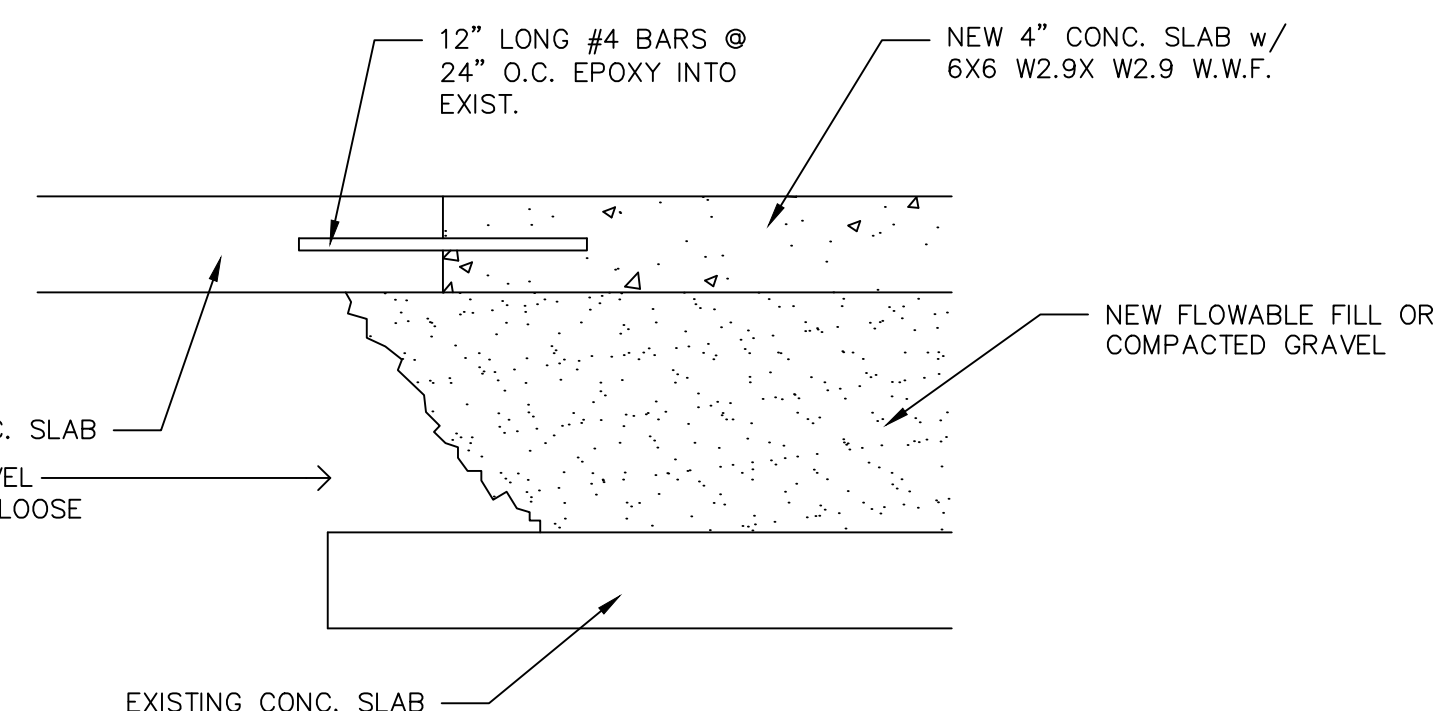

CONCRETE SLAB INFILL
SCALE: 1 1/2"=1'-0"

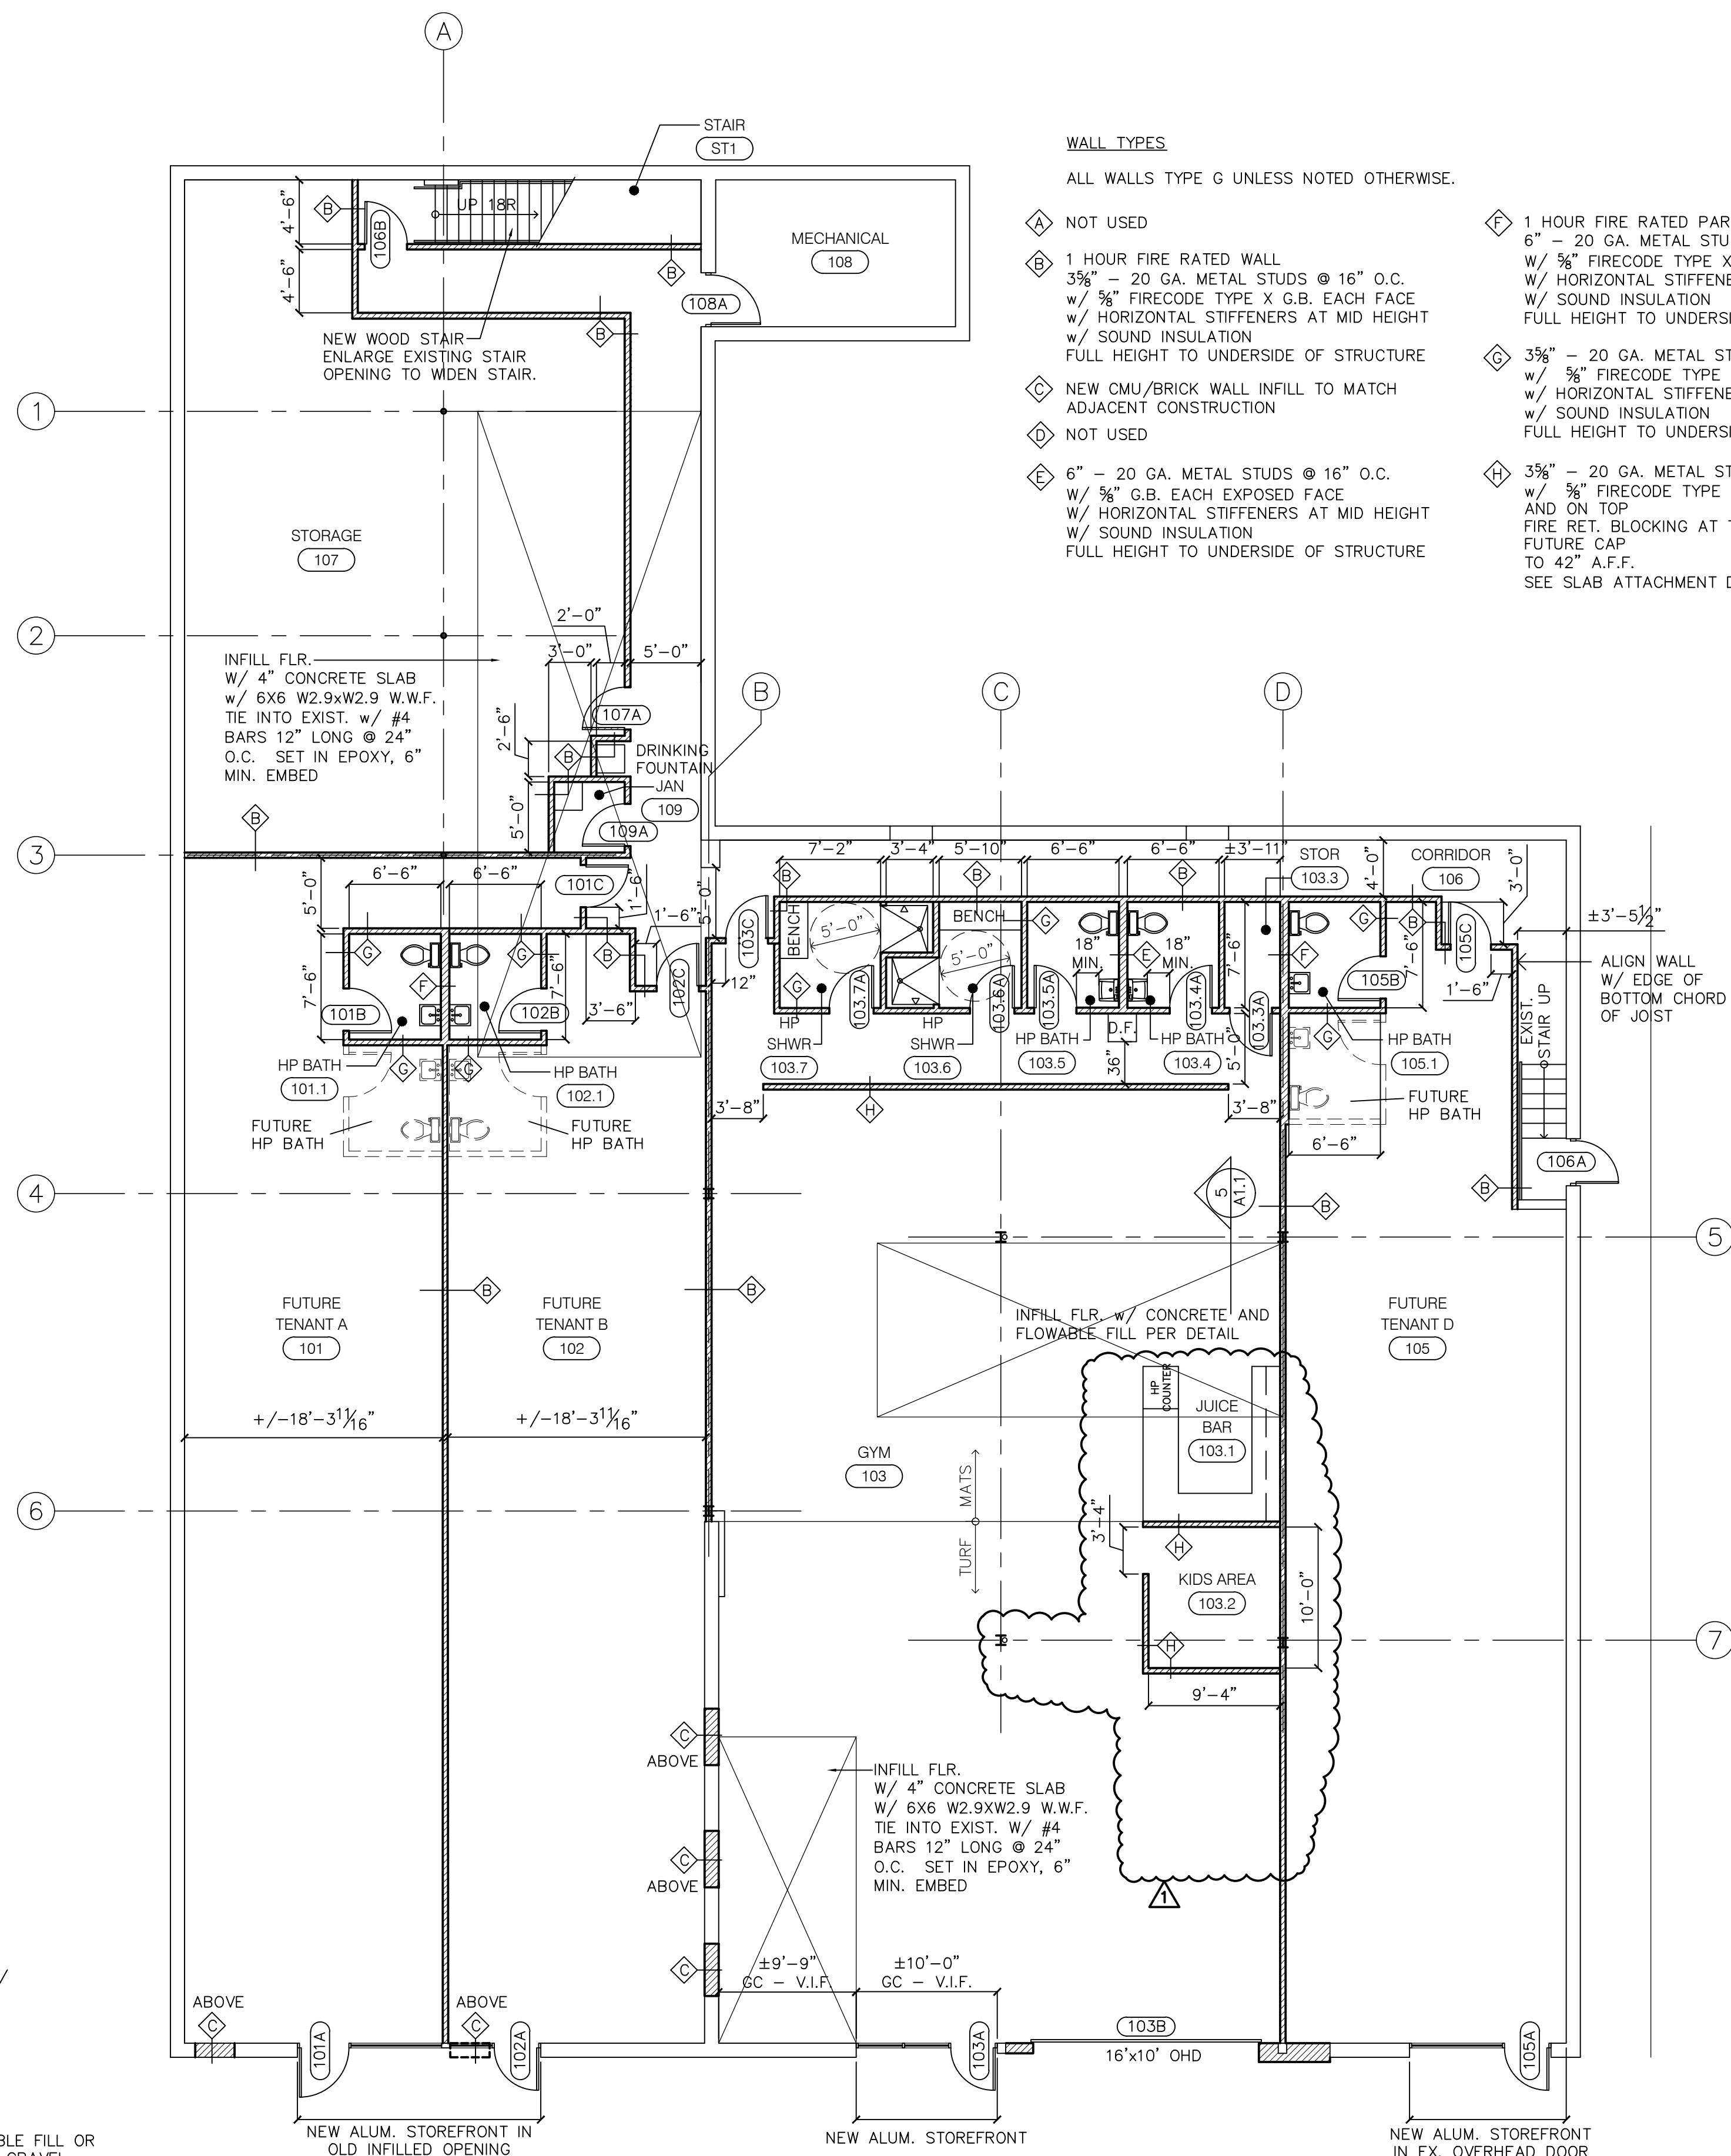

FIRST FLOOR PLAN

SCALE: 1/8" = 1'-0"

KEY	
-----	TO BE REMOVED
=====	EXISTING TO REMAIN
=====	NEW WALLS

1
A1.1
CALLED NORTH

NO.	REVISION
1	07/30/19