


Charles M. Southard Jr.
ARCHITECT
 4400 Veterans Highway
 Suite 307
 Holbrook N.Y. 11741
 Phone: (609)471-8228
 Phone: (609)471-8224

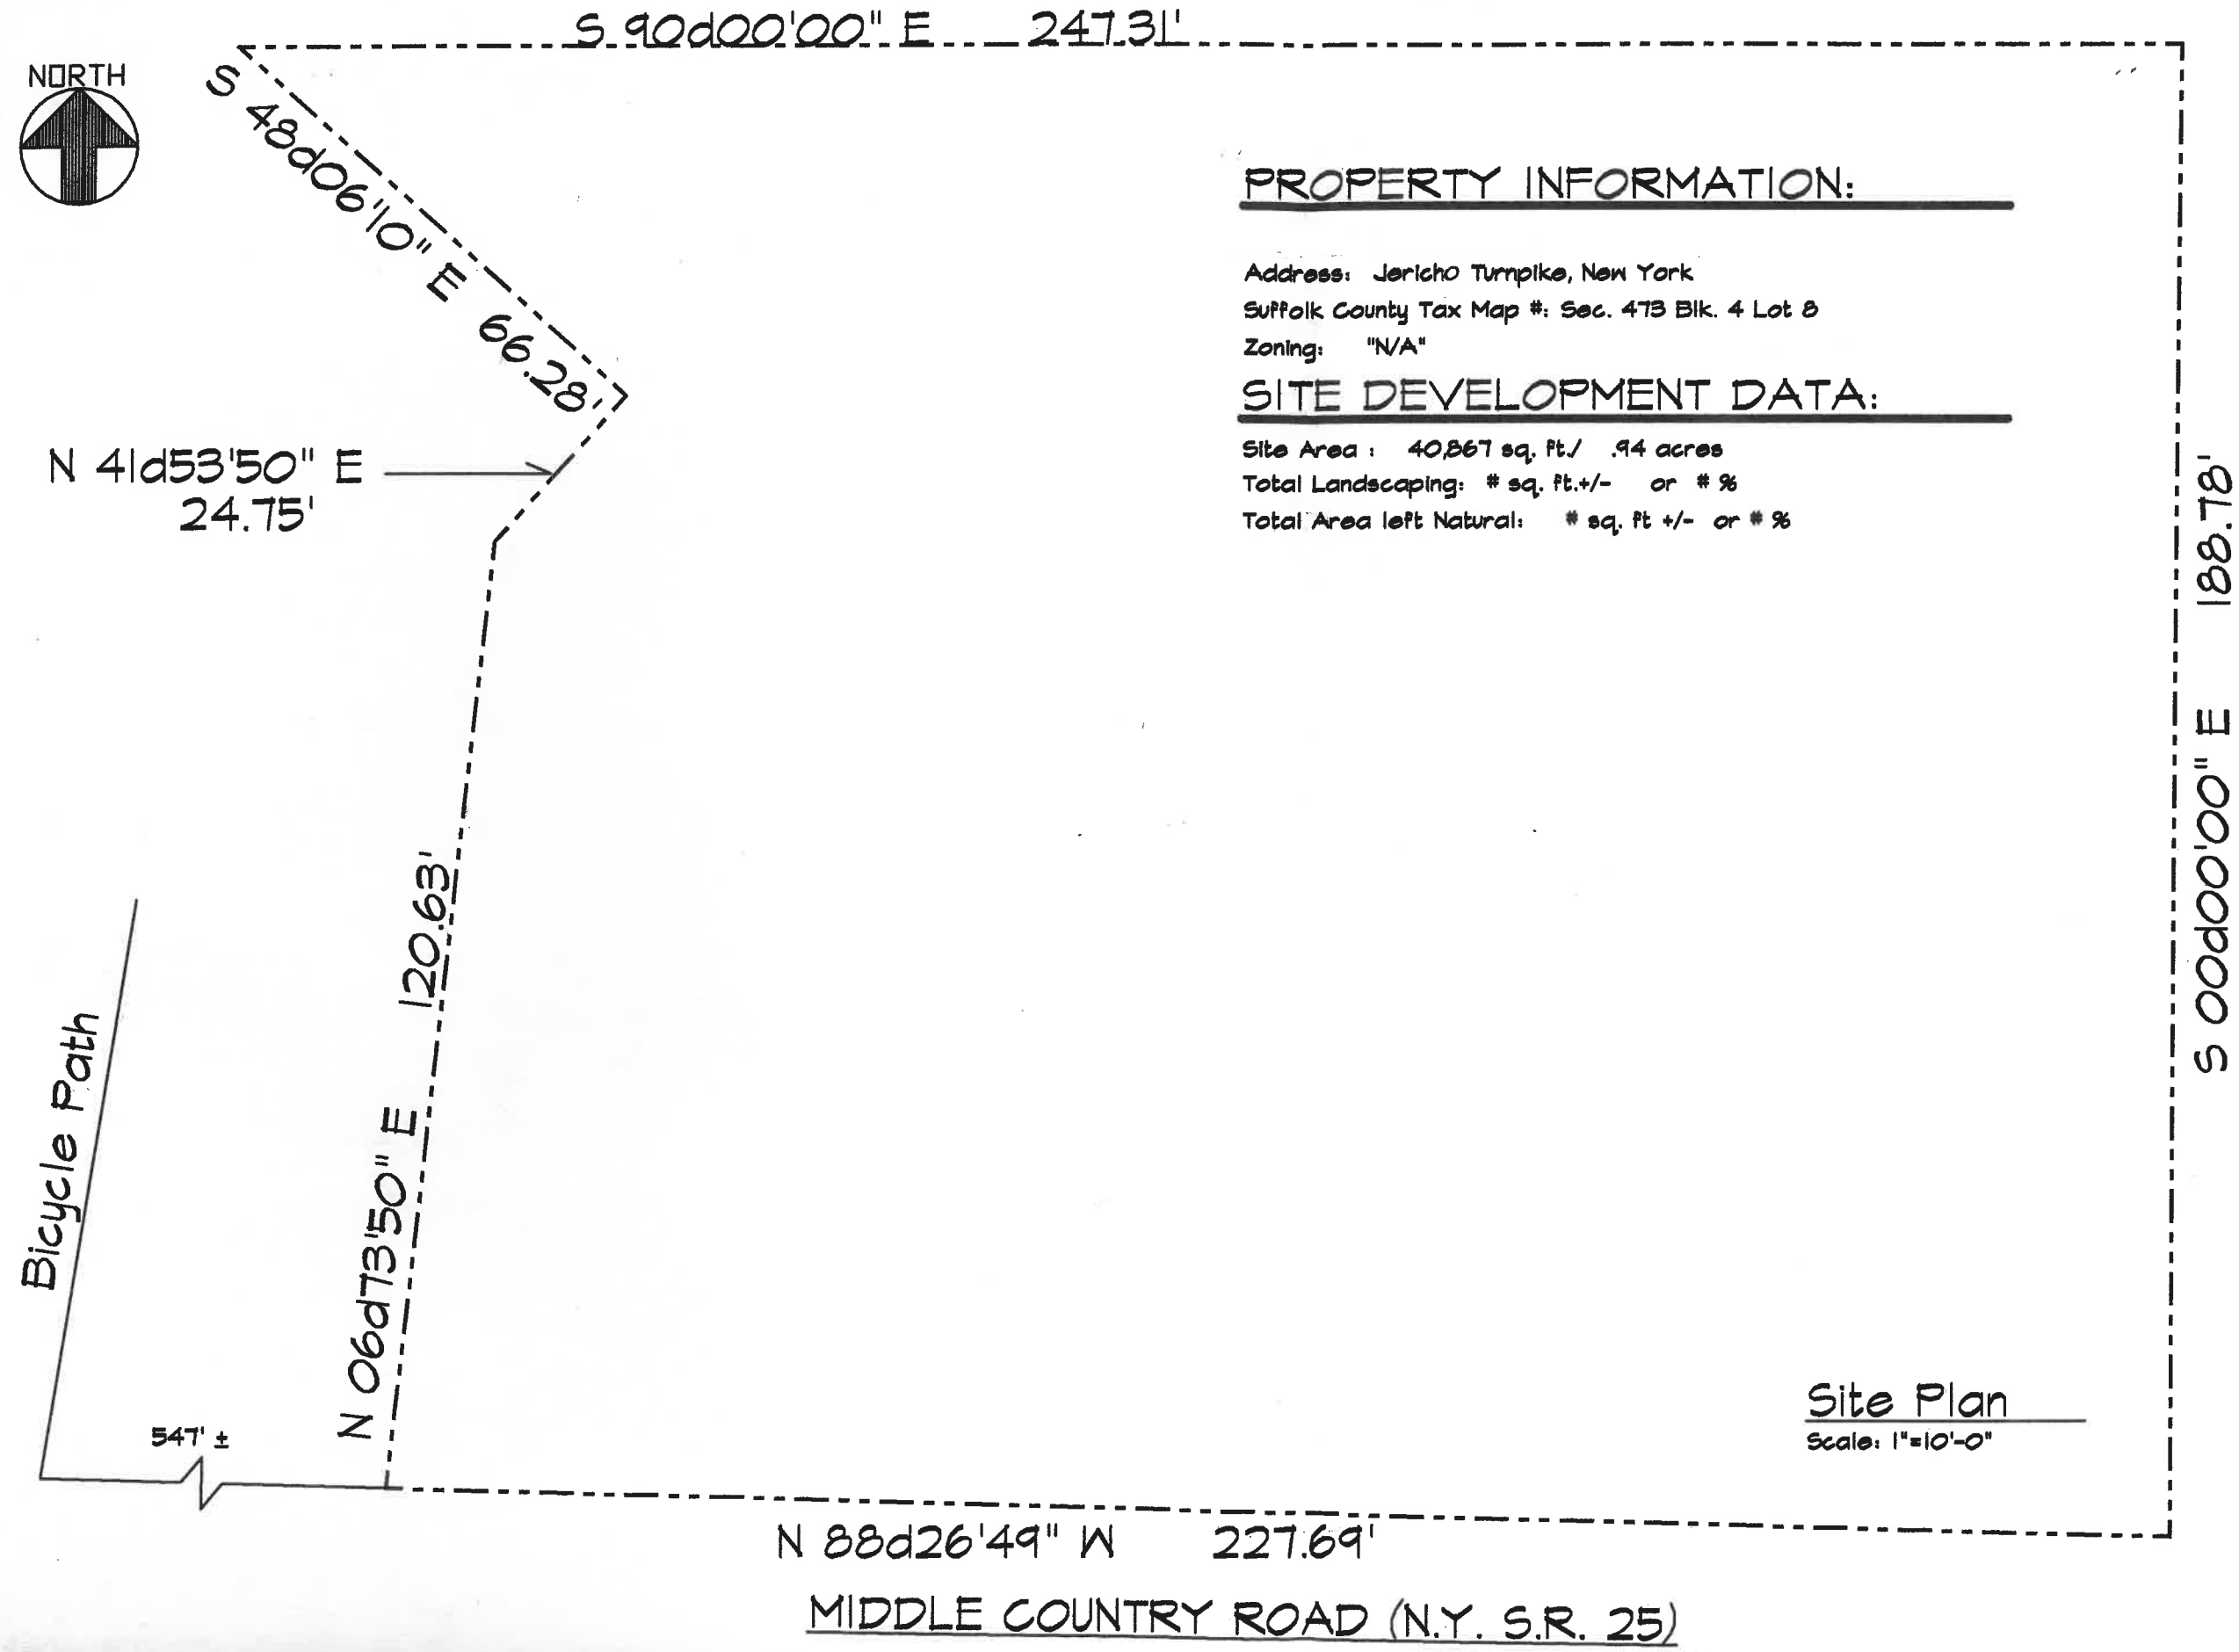

PROPERTY INFORMATION:

Address: Jericho Turnpike, New York
 Suffolk County Tax Map #: Sec. 473 Blk. 4 Lot 8
 Zoning: "NA"

SITE DEVELOPMENT DATA:

Site Area: 40,867 sq. ft./ .94 acres
 Total Landscaping: # sq. ft. +/- or # %
 Total Area left Natural: # sq. ft +/- or # %

Site Plan
 Scale: 1"=10'-0"

Legend
 (00.00) Existing Elevation
 00.00 Proposed Elevation
 T.C. Top of curb
 T.G. Top of grade
 Elev. Elevation
 H.P. High point

Site Plan

Site Plan for Tom Jones

Jericho Turnpike
 Selden, New York

July 17, 2002

S-1

of 1