


1 PARTIAL THIRD FLOOR
PROPOSED FLOOR PLAN
 SCALE: 1/8" = 1'-0"

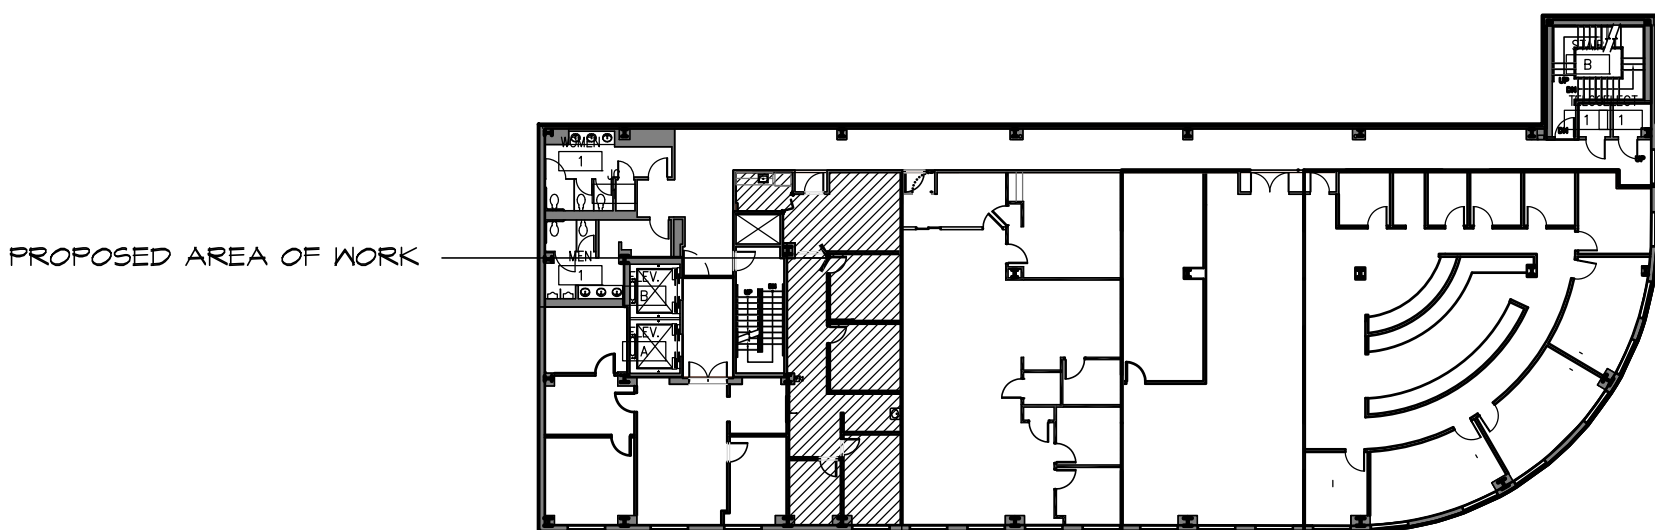

2 THIRD FLOOR
LOCATION PLAN
 SCALE: N.T.S

REVISION 08/28/2020
 REVISION 08/27/2020
 REVISION 08/18/2020

Job Title:	86 MAIN STREET, YONKERS, NY 3RD FLOOR SCHEMATIC PLAN	Job No.:	20030-H	Drawing No.:	SK.1
		Date:	08-18-2020		
		Scale:	AS NOTED		
		Drawn:	FLA		
		Checked:	WD		